


EAST ABUTMENT EXPANSION JOINT CROSS SECTION
(HORIZ. DIM. @ RIGHT ANGLES TO JOINT)

NOTES:


THE EXISTING EXPANSION JOINT SYSTEMS SHALL BE REMOVED COMPLETELY, AS WELL AS ANY FOREIGN MATERIAL THAT HAS ACCUMULATED OR BEEN PLACED IN THE JOINT OPENINGS. THE COST FOR THIS WORK IS INCLUDED IN CONCRETE REMOVAL AND NO ADDITIONAL COMPENSATION WILL BE ALLOWED.

THE COST OF CUTTING THE EXISTING STEEL 3/4" X 8" STUDS AT THE CONCRETE REMOVAL LINE SHALL BE INCLUDED IN THE COST OF CONCRETE REMOVAL AND NO ADDITIONAL COMPENSATION WILL BE ALLOWED.

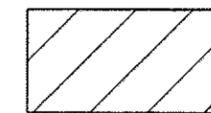


CONCRETE
REMOVAL AREAS

SEE SHEET 13 FOR BILL OF MATERIALS

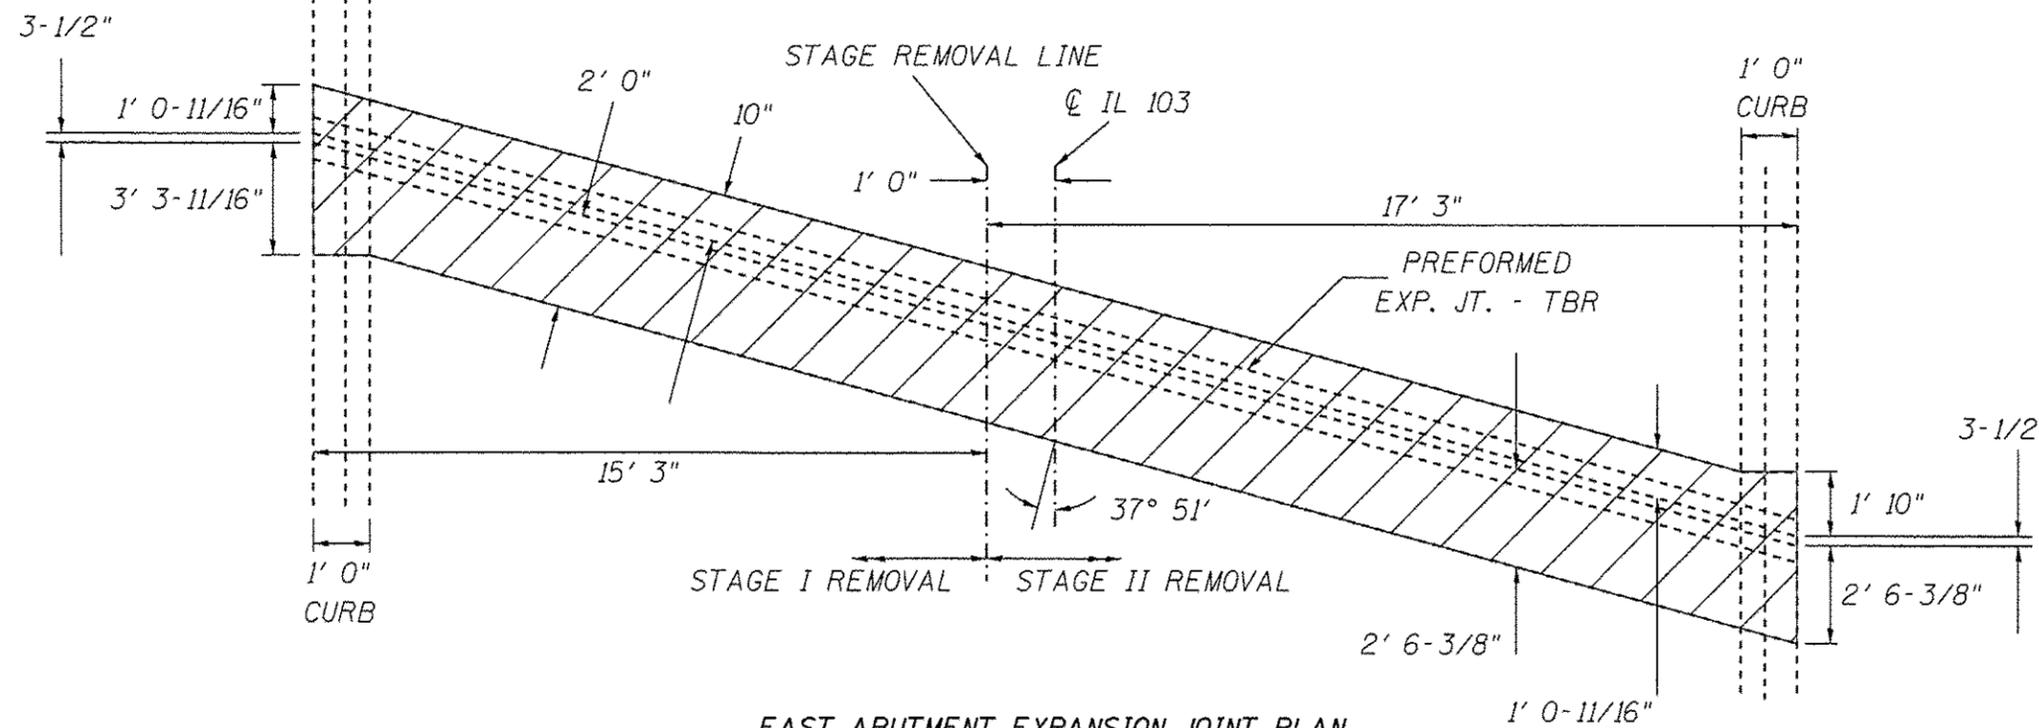

EAST ABUTMENT EXPANSION JOINT PLAN

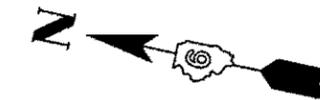

REMOVAL DETAIL
FAP 612 (IL 103)
SECTION (101) I-2
SCHUYLER COUNTY