


EXISTING TYPICAL ROADWAY SECTION WEST OF STRUCTURE

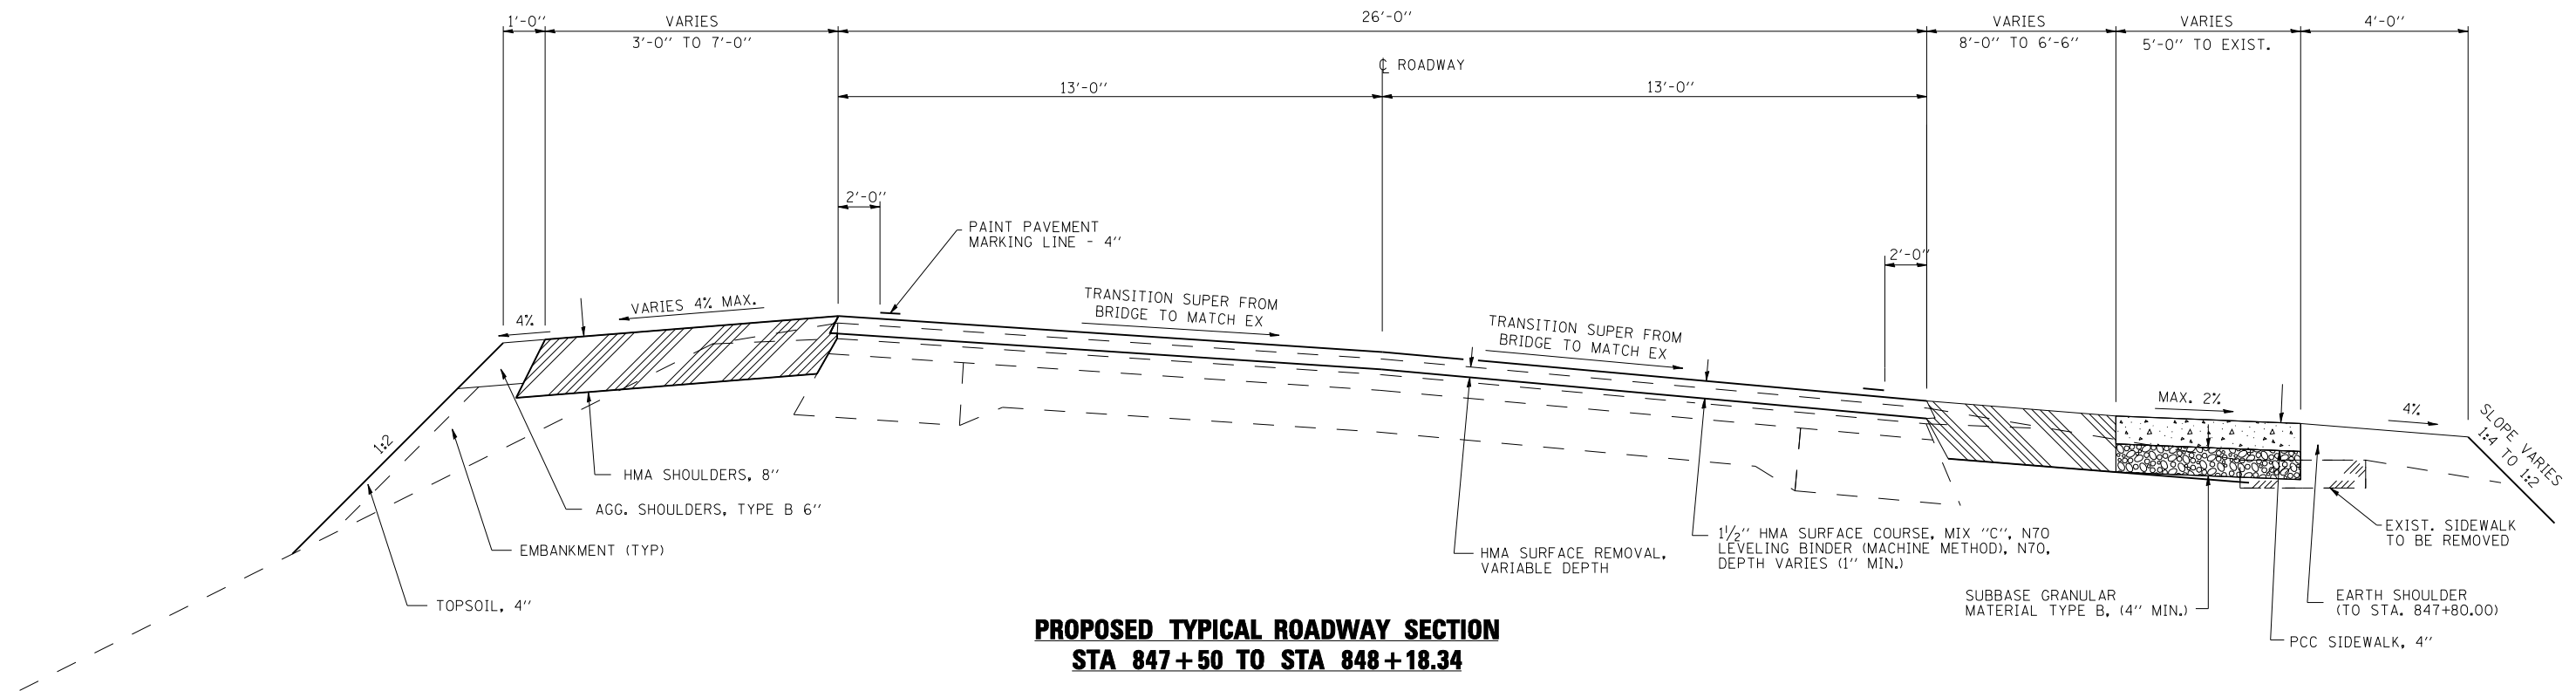

**PROPOSED TYPICAL ROADWAY SECTION
STA 847+50 TO STA 848+18.34**

FILE NAME = Y:\IDOT\933-12.74220\CLIENT\Final (111215)	USER NAME = RJT	DESIGNED - MTM	REVISED -	STATE OF ILLINOIS DEPARTMENT OF TRANSPORTATION	TYPICAL SECTIONS			F.A.P. RTE. 332	SECTION (103B)B-1	COUNTY WABASH	TOTAL SHEETS 53	SHEET NO. 5
CADD\Highway\CADD Sheets\0774220-shr-typical	DRAWN - JJS	CHECKED - MTM	REVISED -		SCALE: NTS	SHEET NO. 1 OF 5 SHEETS	STA. TO STA.	CONTRACT NO. 74220				
PLOT SCALE = 40.0000' / IN.	DATE - SEPTEMBER 2011	REVISED -	REVISED -		ILLINOIS FED. AID PROJECT							
PLOT DATE = 12/15/2011	DATE - SEPTEMBER 2011	REVISED -	REVISED -									