


**PROPOSED TYPICAL ROADWAY SECTION
STA 848+18.34 TO STA 849+00**

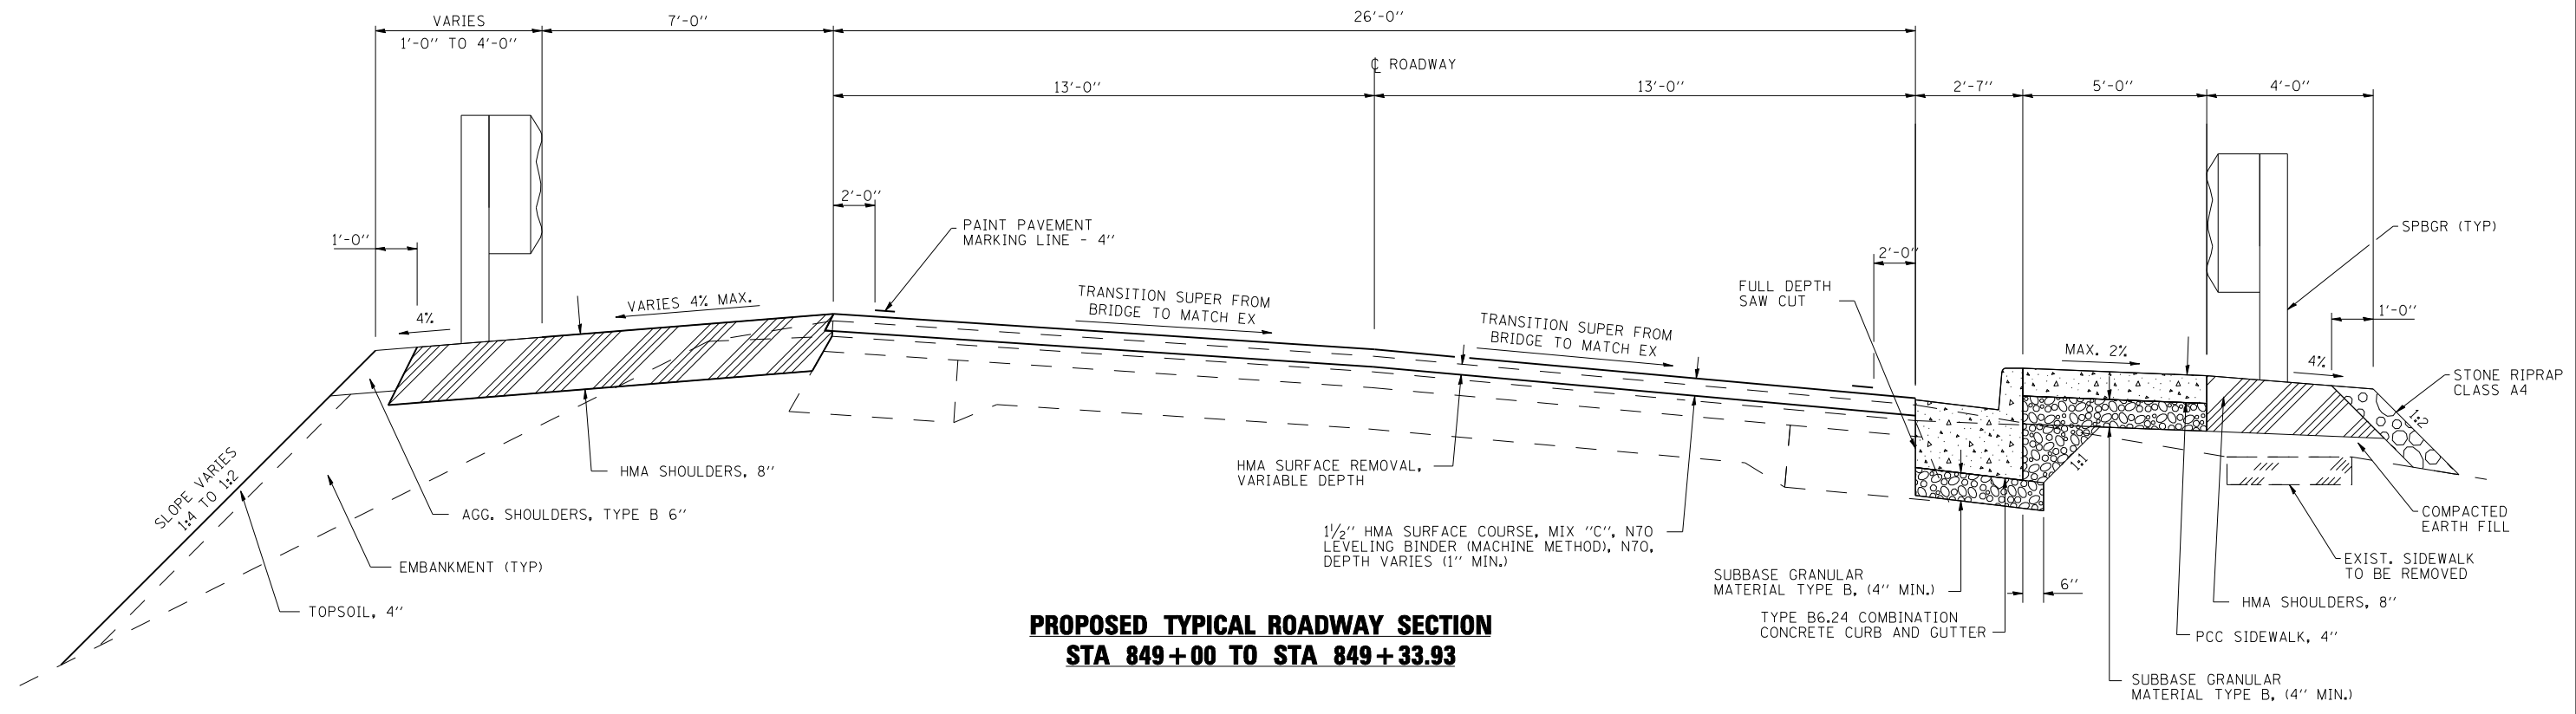

**PROPOSED TYPICAL ROADWAY SECTION
STA 849+00 TO STA 849+33.93**

FILE NAME =	USER NAME = RJT	DESIGNED - MTM	REVISED -	STATE OF ILLINOIS DEPARTMENT OF TRANSPORTATION	TYPICAL SECTIONS			F.A.P. RT. = 332	SECTION = (103B)-1	COUNTY = WABASH	TOTAL SHEETS = 53	SHEET NO. = 6
Y:\IDOT\933-12.74220\CLIENT\Final (111215)	CADD\Highway\CADD Sheets\0774220-shr-typical	DRAWN - JJS	REVISED -		SCALE: NTS	SHEET NO. 2 OF 5 SHEETS	STA. TO STA.	CONTRACT NO. 74220				
	PLOT SCALE = 40.0000' / IN.	CHECKED - MTM	REVISED -		ILLINOIS FED. AID PROJECT							
	PLOT DATE = 12/15/2011	DATE - SEPTEMBER 2011	REVISED -									