



TYPICAL OAK STREET GUARDRAIL

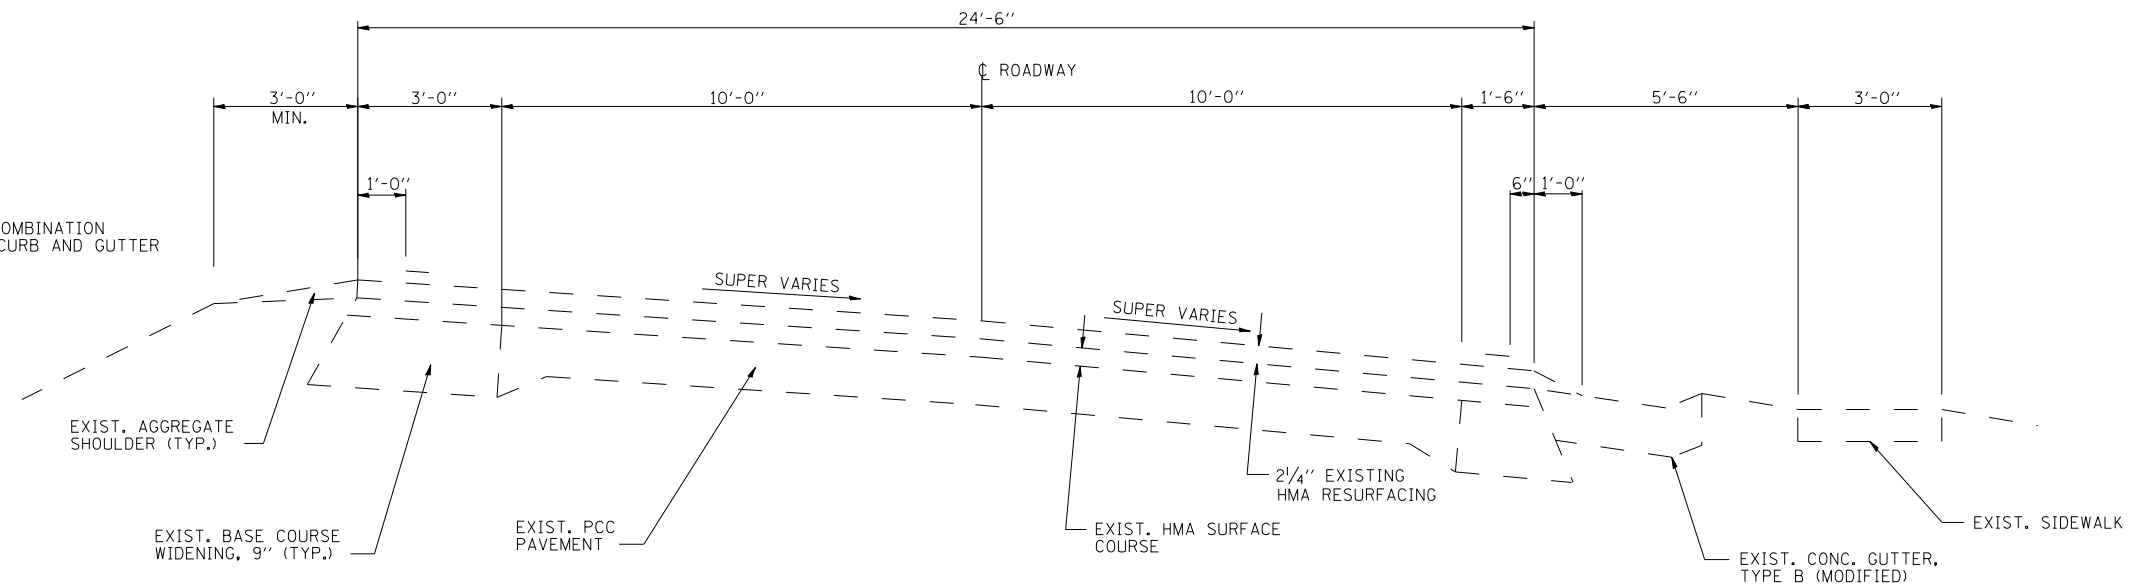

EXISTING TYPICAL ROADWAY SECTION EAST OF STRUCTURE

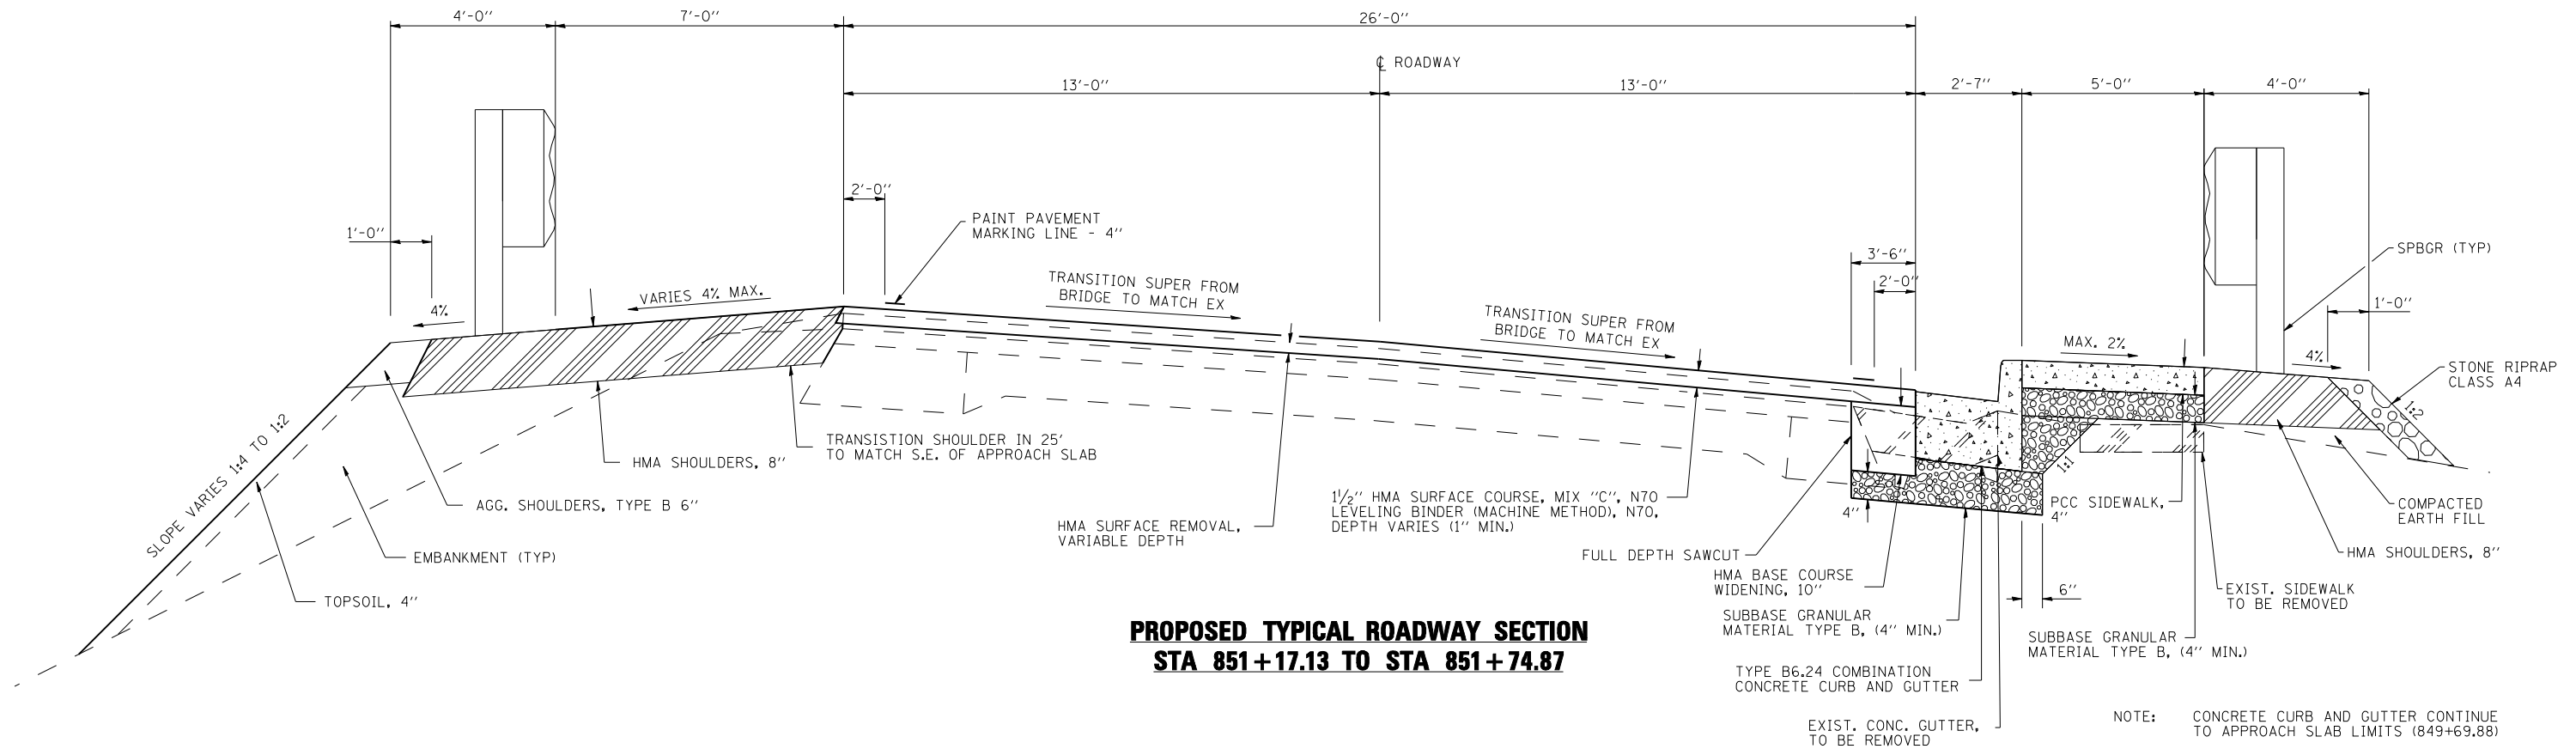

**PROPOSED TYPICAL ROADWAY SECTION
STA 851+17.13 TO STA 851+74.87**

FILE NAME =	USER NAME = RJT	DESIGNED - MTM	REVISED -
Y:\IDOT\933-12.74220\CLIENT\Final (111215)	CADD\Highway\CADD Sheets\0774220-shr-typical	DRAWN - JJS	REVISED -
	PLOT SCALE = 40.0000' / IN.	CHECKED - MTM	REVISED -
	PLOT DATE = 12/15/2011	DATE - SEPTEMBER 2011	REVISED -

**STATE OF ILLINOIS
DEPARTMENT OF TRANSPORTATION**

TYPICAL SECTIONS

SCALE: NTS SHEET NO. 4 OF 5 SHEETS STA. TO STA.

F.A.P. RTE.	SECTION	COUNTY	TOTAL SHEETS	SHEET NO.
332	(103B)B-1	WABASH	53	8
CONTRACT NO. 74220				
ILLINOIS FED. AID PROJECT				