




P.C. STA 844+87.55

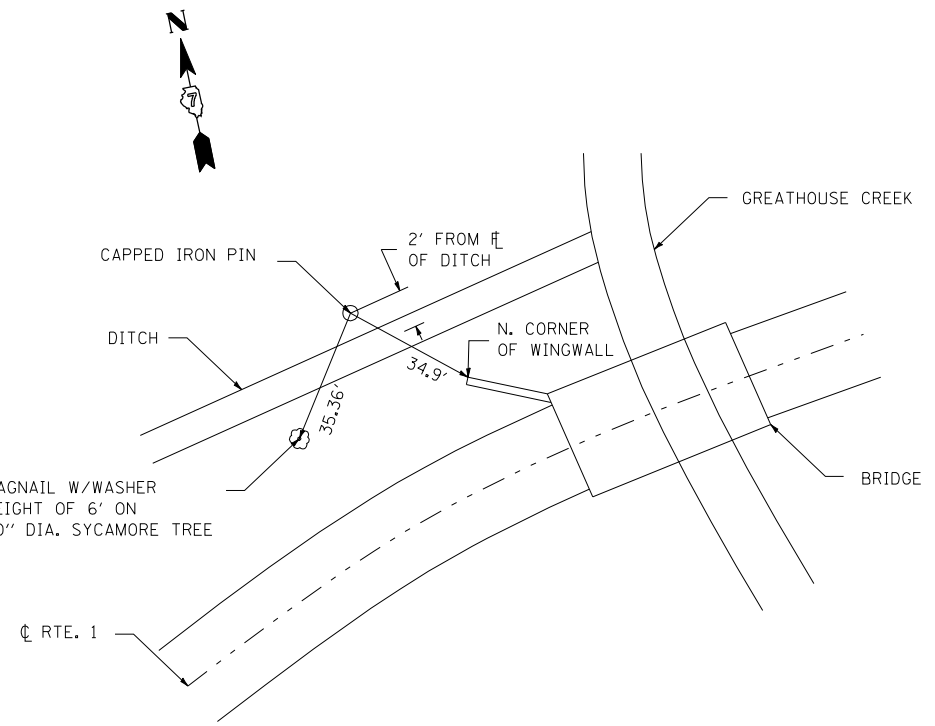

P.I. STA 849+93.30

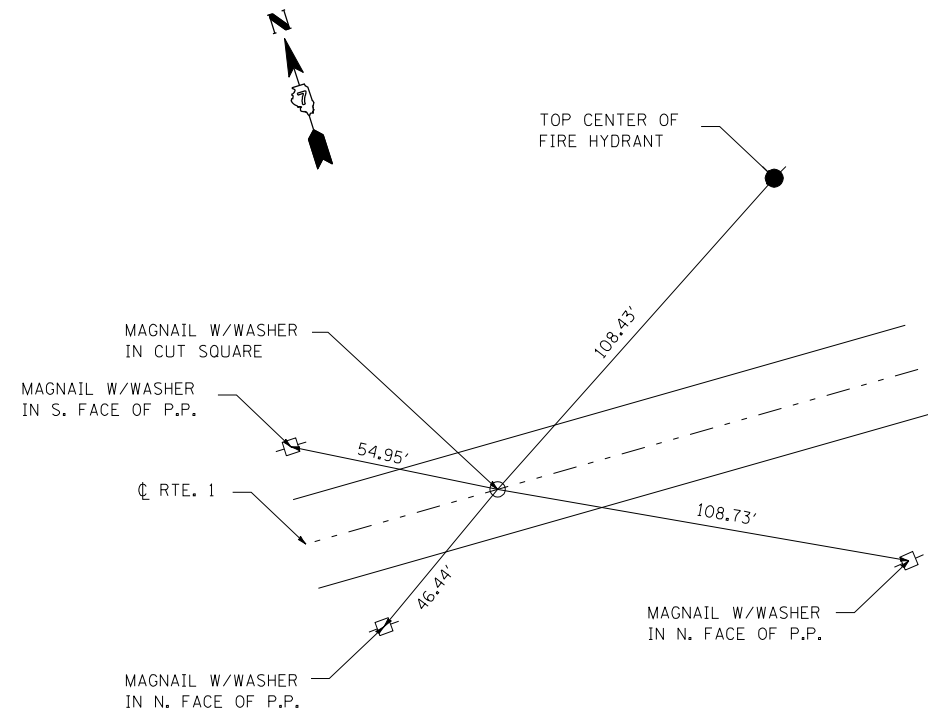

P.T. STA. 854+76.45

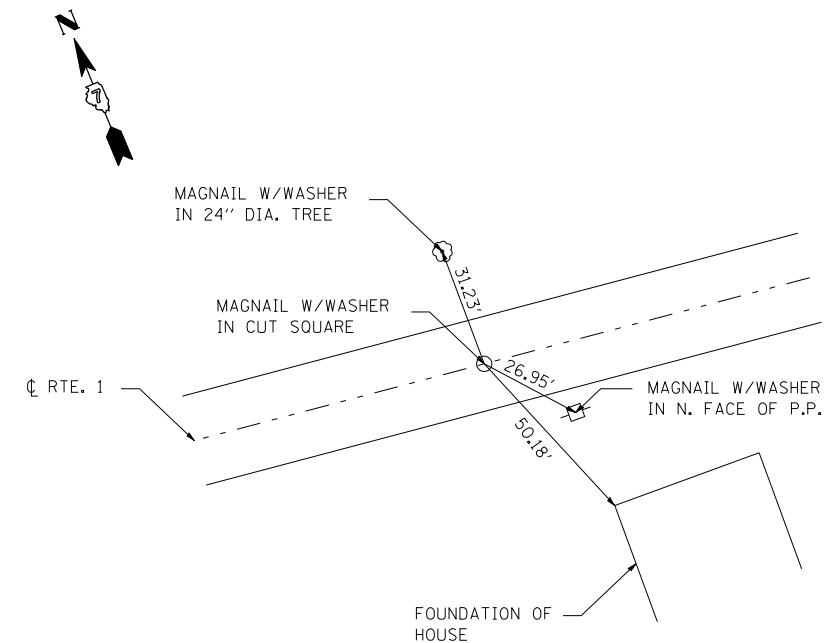

P.O.T. STA 857+00.00

FILE NAME =	USER NAME = RJT	DESIGNED - MTM	REVISED -
Y:\IDOT\933-12.74220\CLIENT\Final (111215)	CADD\Highway\CADD Sheets\0774220-sht-ATB.dwg	DRAWN - JJS	REVISED -
	PLOT SCALE = 100.0000' / IN.	CHECKED - MTM	REVISED -
	PLOT DATE = 12/15/2011	DATE - SEPTEMBER 2011	REVISED -

**STATE OF ILLINOIS
DEPARTMENT OF TRANSPORTATION**

ALIGNMENT TIES

SCALE: N.T.S. SHEET NO. 1 OF 1 SHEETS STA. TO STA.

F.A.P. RTE.	SECTION	COUNTY	TOTAL SHEETS	SHEET NO.
332	(103B)B-1	WABASH	53	12
				CONTRACT NO. 74220
ILLINOIS FED. AID PROJECT				