


Notes:
See sheets 7 and 8 of 21 for Bill of Material and parapet details.
Bars indicated thus: 20x2-#8 etc. indicates 20 lines of bars with 2 lengths per line.
See sheet 9 of 21 for sections and additional superstructure details.

MINIMUM BAR LAP
(Slab)

- #5 bar = 2'-3"
- #8 bar = 4'-8" (top)
- #8 bar = 4'-2" (bottom)

- ① Shoulder varies 7'-9³/₈" min. to 8'-2¹/₂" max.
- ② Shoulder varies 2'-9¹/₂" min. to 3'-2⁵/₈" max.

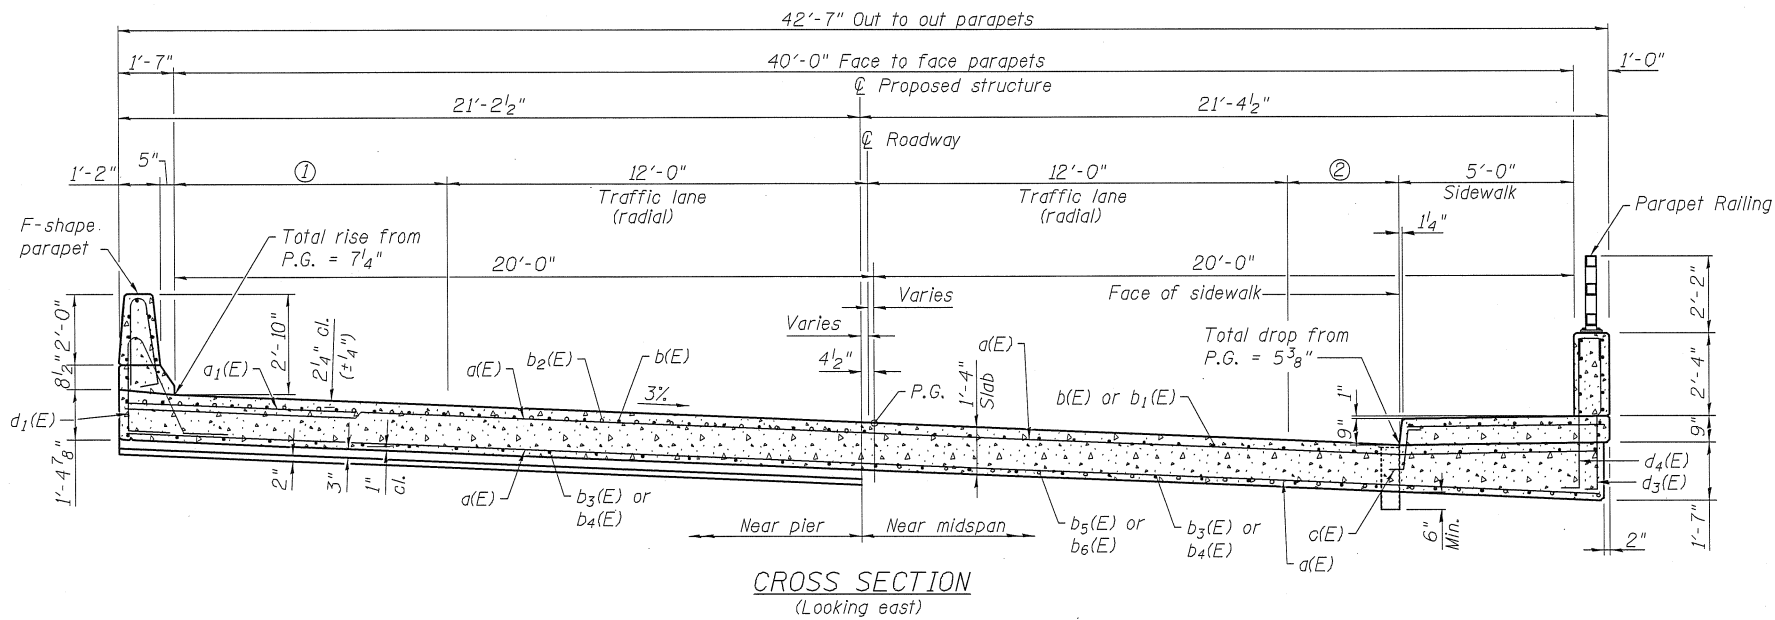

FILE NAME =	USER NAME = #USER#	DESIGNED - ELH 09/10	REVISED -	STATE OF ILLINOIS DEPARTMENT OF TRANSPORTATION	SUPERSTRUCTURE STRUCTURE NO. 093-0026	F.A.P. RTE.	SECTION	COUNTY	TOTAL SHEETS	SHEET NO.	
#FILES#	ESCA JOB NO. 933.12	CHECKED - MJW/RDP 09/10	REVISED -			332	(103B)B-1	WABASH	53	21	
PLOT SCALE = #SCALE#	DRAWN - DWH/KAH 08/11	REVISOR -	REVISED -			CONTRACT NO. 74220					
PLOT DATE = #DATE#	#TIME#	CHECKED - ELH 08/11	REVISED -			SHEET NO. 6 OF 21 SHEETS					