


STATE OF ILLINOIS
DEPARTMENT OF PUBLIC WORKS & BUILDINGS
DIVISION OF HIGHWAYS

PROJECT NO.	13B 103B	COUNTY	Wabash	TOTAL SHEETS	6	SHEET NO.	2
FED. ROAD DIST. NO. 7	ILLINOIS	FUN. AND PROJECT					OF SHEETS 6

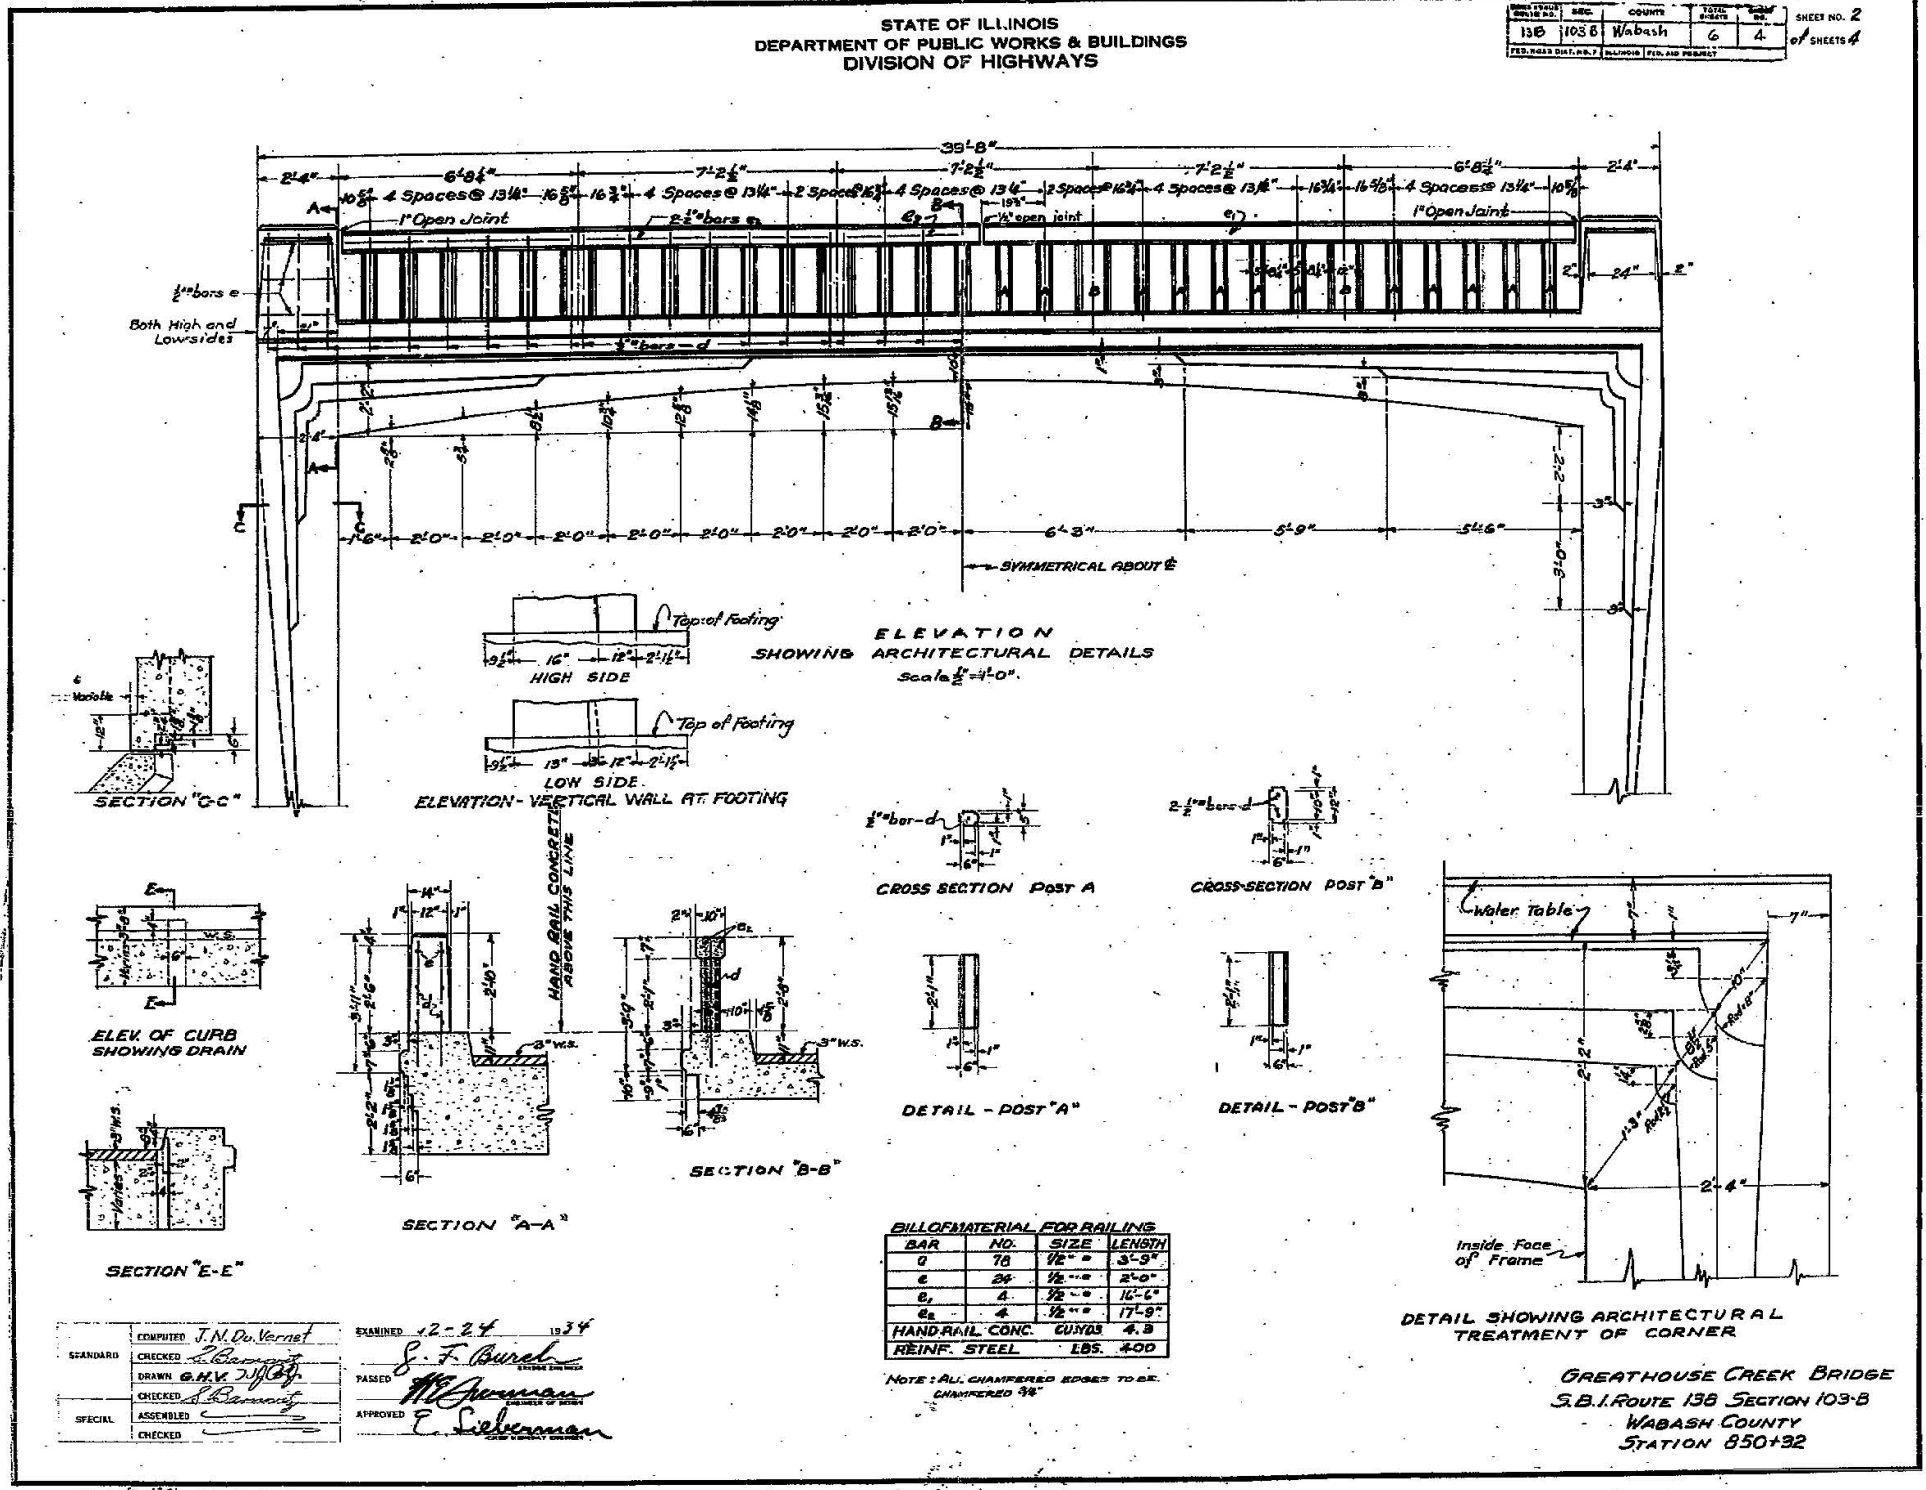

COMPUTED J. N. DuVernest
CHECKED E. Lieberman
DRAWN G. H. V. J. J. J.
CHECKED E. Lieberman
ASSEMBLED
CHECKED

EXAMINED 12-24 1934
G. F. Burch
PARSED E. Lieberman
APPROVED E. Lieberman

GREATHOUSE CREEK BRIDGE
S.B.I. ROUTE 138 SECTION 103-B
WABASH COUNTY
STATION 850+32