


FINAL SURVEY NO.	SURVEYED PLOTTED TEMPLATE AREAS CHECKED	BY	DATE

ORIGINAL SURVEY NO.	SURVEYED PLOTTED TEMPLATE AREAS CHECKED	BY	DATE

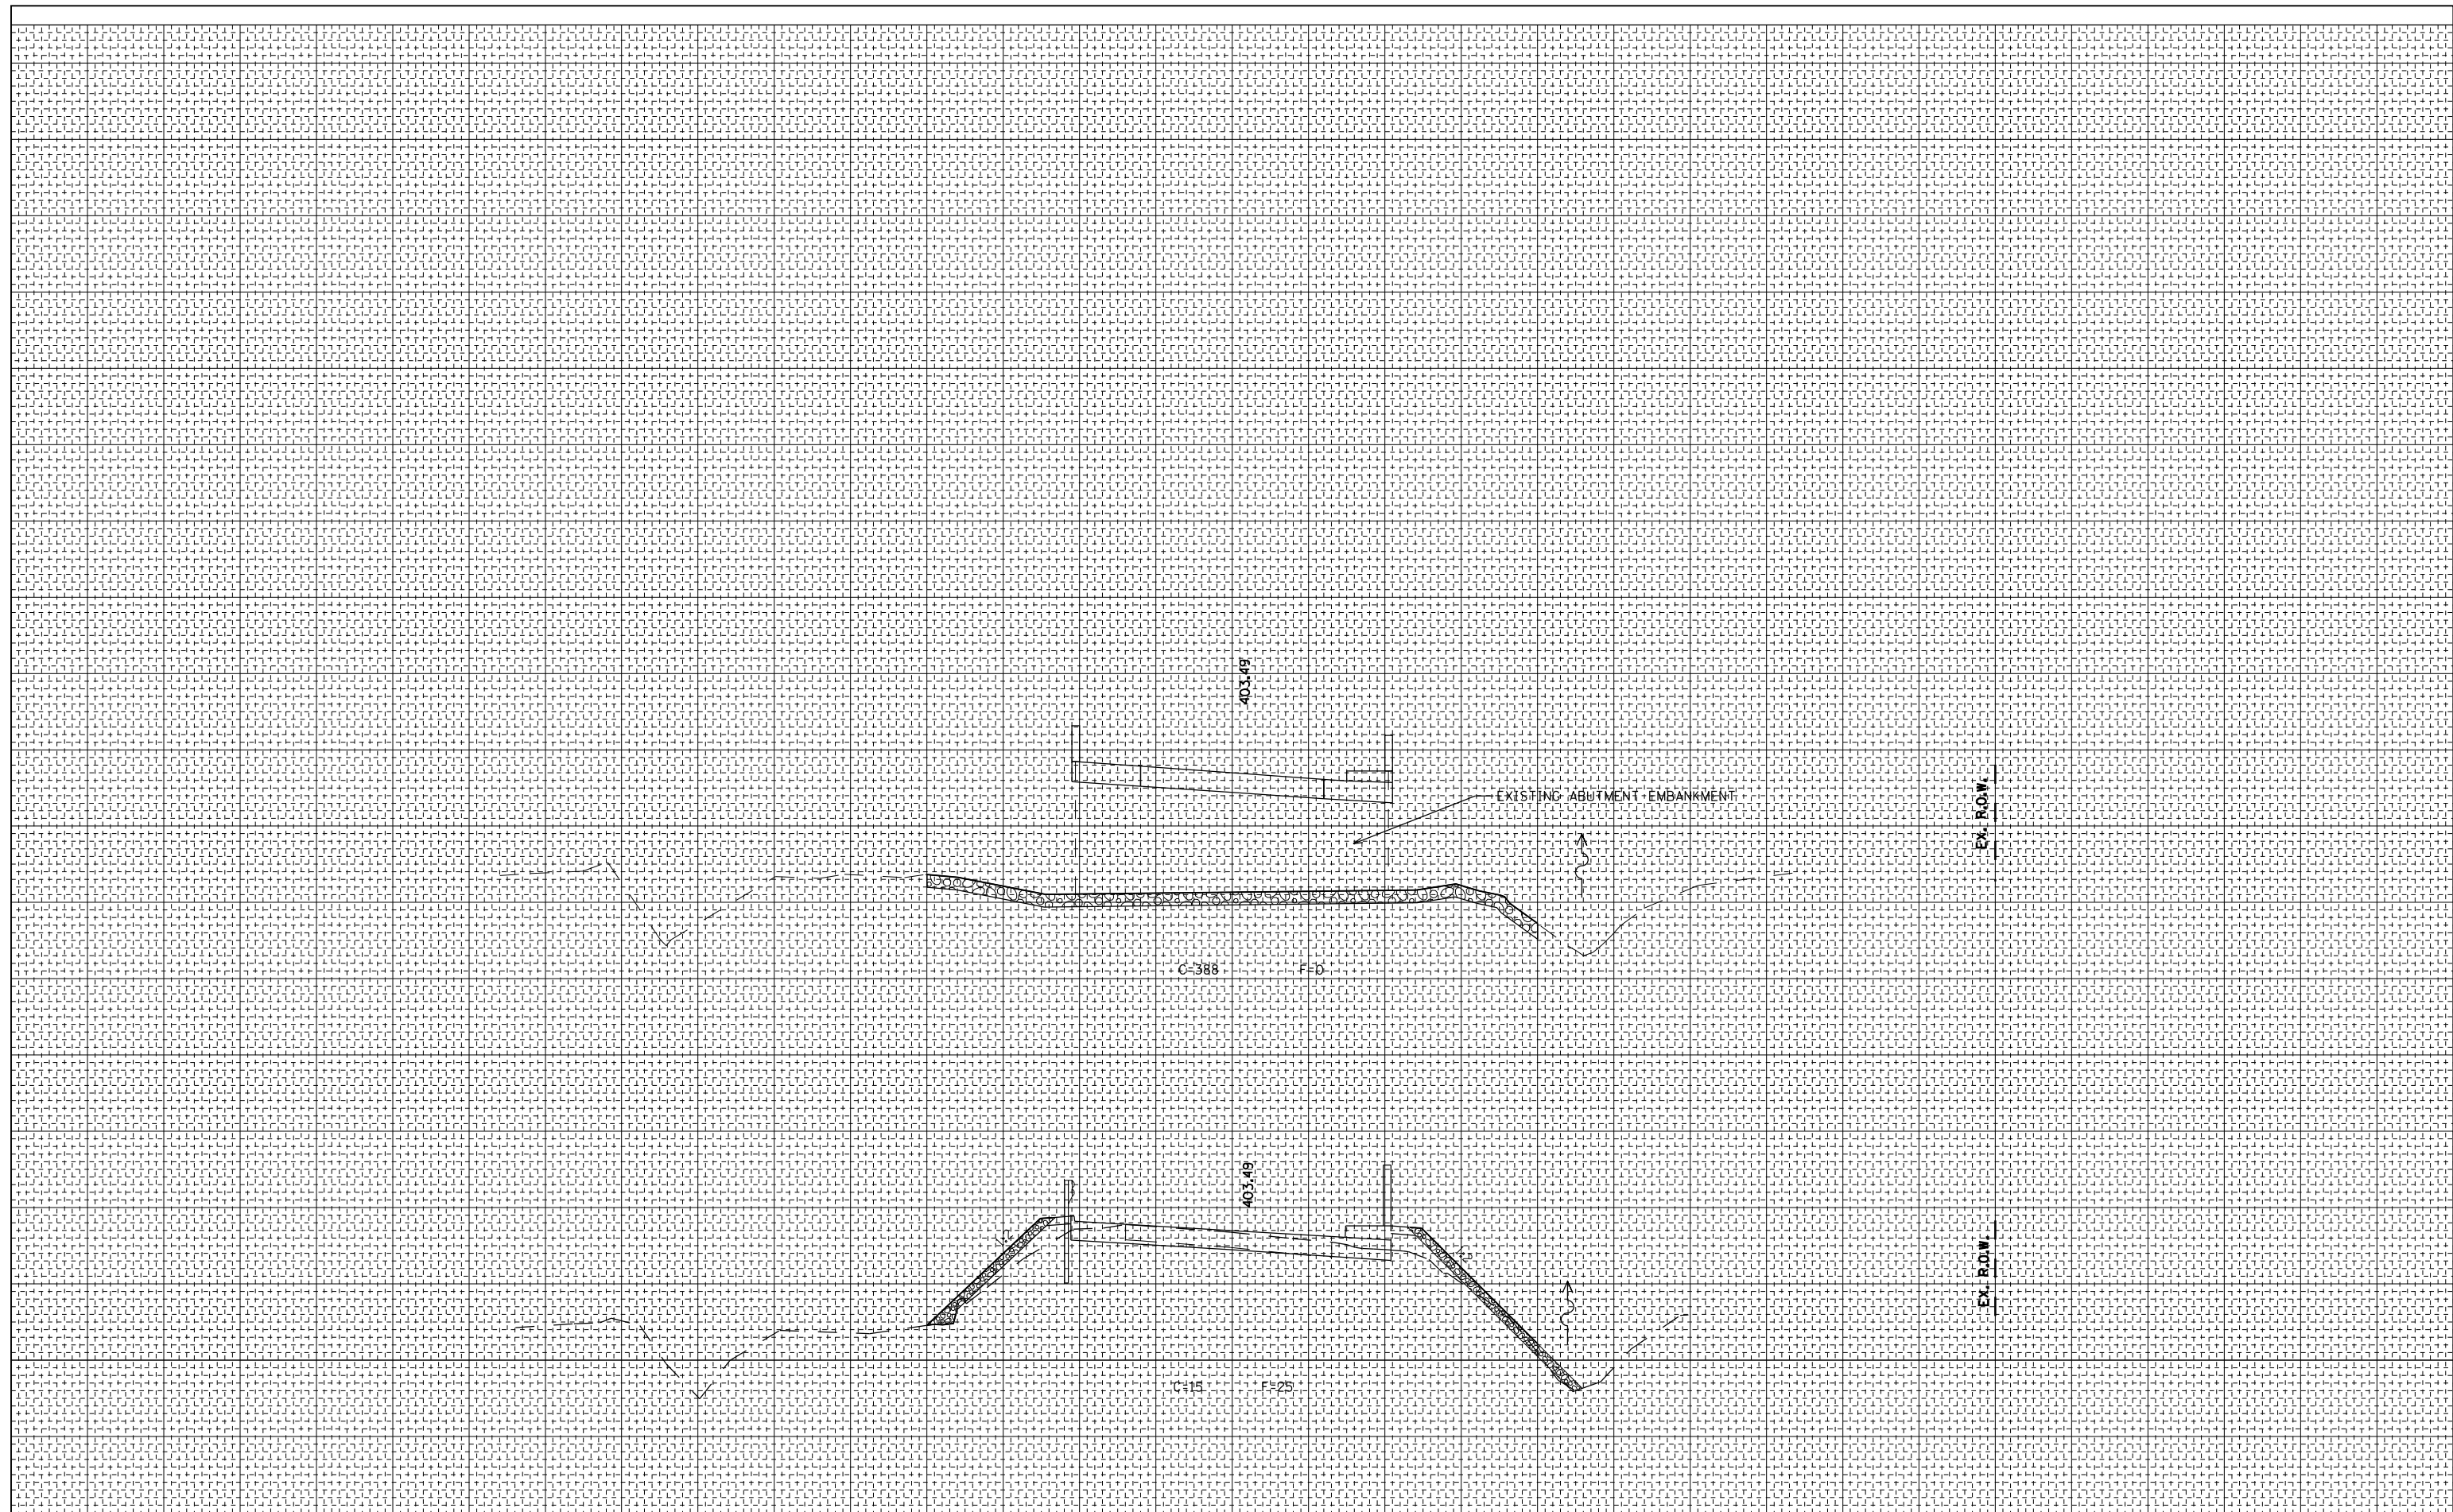

FILE NAME = Y:\DOT\933-12.74220\CLIENT\Final (11215)\CADD\highway\CADD Sheets\0774220-sht-xssht.dgn	USER NAME = RJT	DESIGNED - MTM	REVISED -
PLOT SCALE = 20.0000' / IN.	CHECKED - MTM	DATE - SEPTEMBER 2011	REVISED -

**STATE OF ILLINOIS
DEPARTMENT OF TRANSPORTATION**

CROSS SECTIONS

SCALE: H: 1"=10' V: 1/2"=5' SHEET NO. 3 OF 7 SHEETS STA. 849+99.38 TO STA. 850+12.17

F.A.P. RTE.	SECTION	COUNTY	TOTAL SHEETS	SHEET NO.
332	(103B)B-1	WABASH	53	49
CONTRACT NO. 74220				

ILLINOIS FED. AID PROJECT