
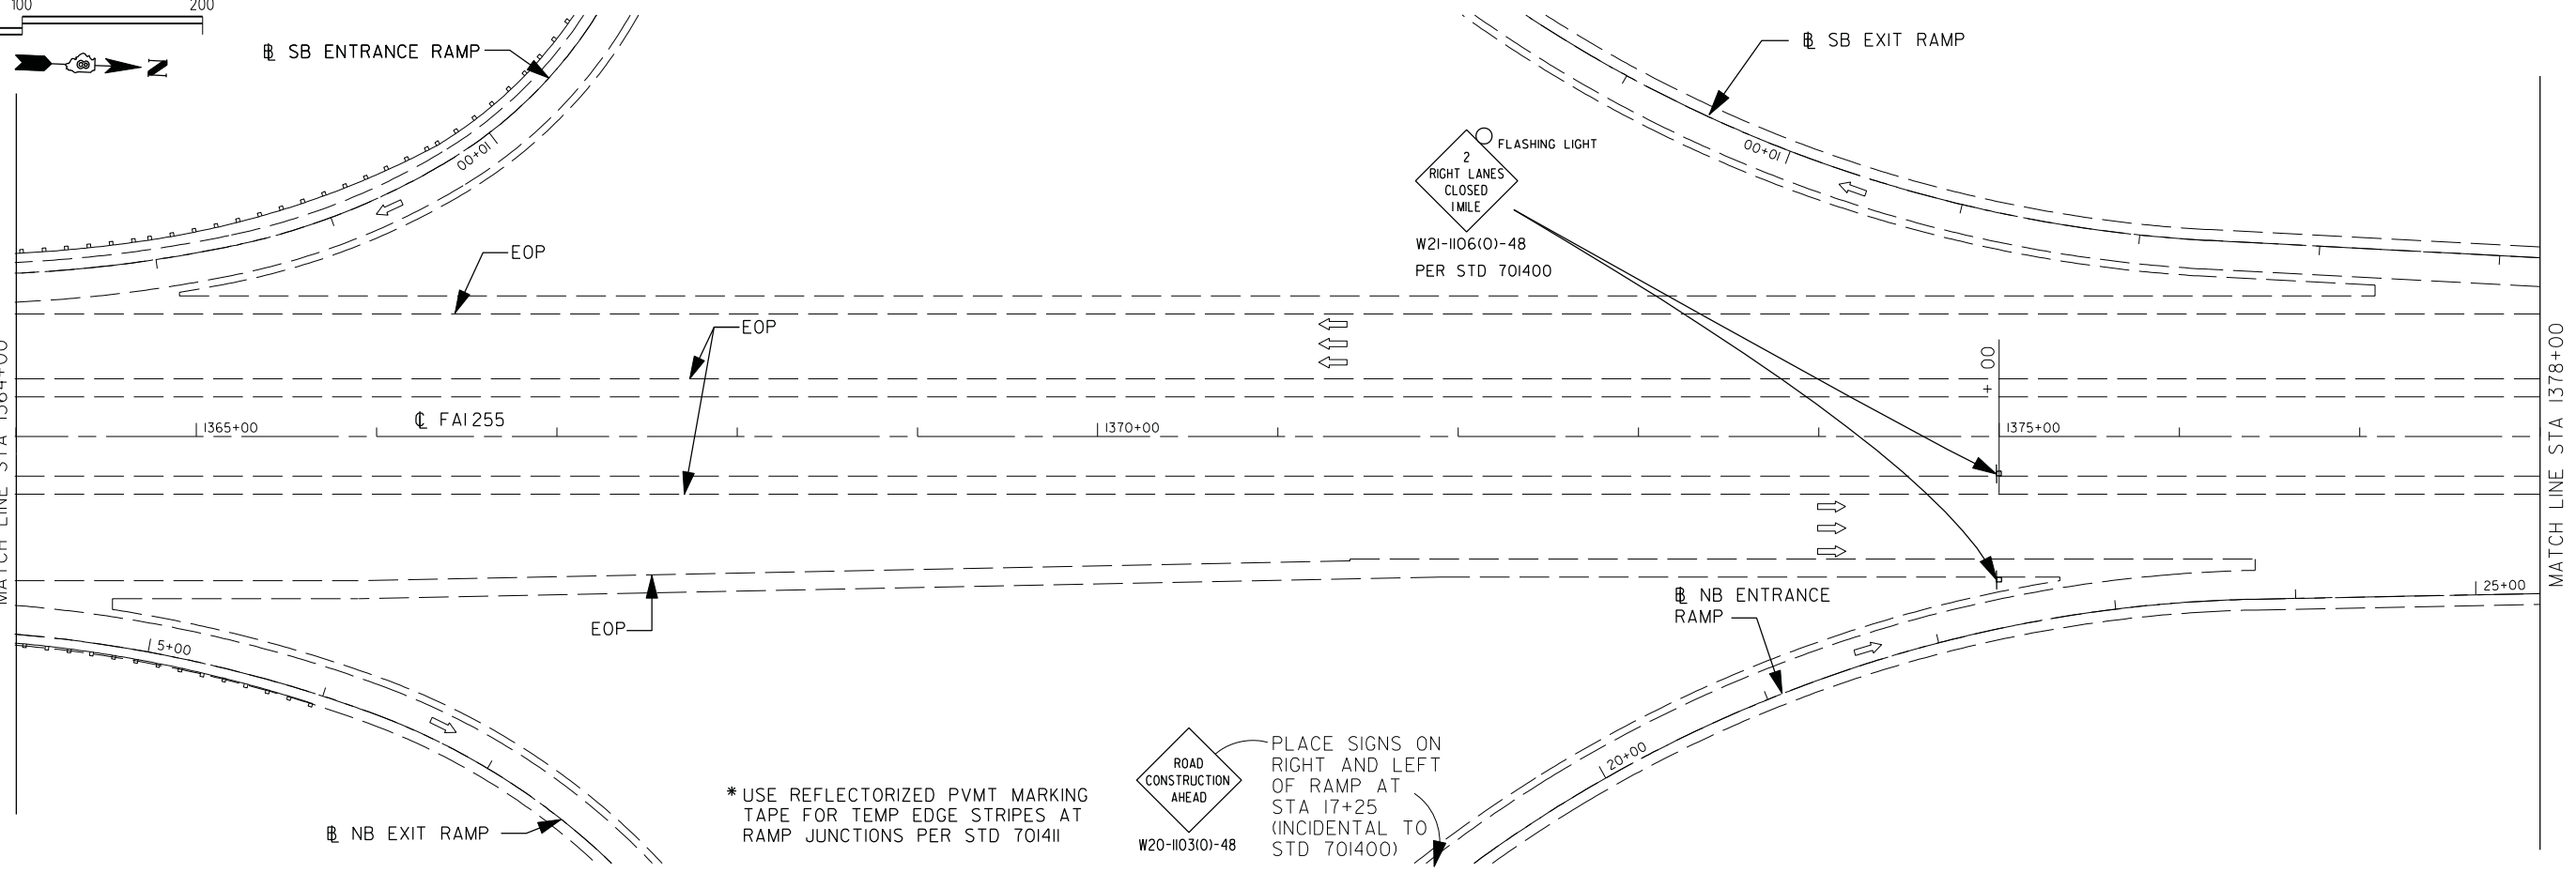


SYMBOLS

- | | | | | | |
|--|--------------------------------|--|--|--|--|
| | PRE-STAGE CONSTRUCTION | | ARROW BOARD | | DRUM WITH STEADY BURNING MONODIRECTIONAL LIGHT |
| | STAGE CONSTRUCTION | | TYPE II BARRICADE OR DRUM | | TYPE III BARRICADE |
| | BRIDGE CONSTRUCTION THIS STAGE | | DIRECTIONAL INDICATOR BARRICADE WITH STEADY BURN MONODIRECTIONAL LIGHT | | TEMPORARY CONCRETE BARRIER |
| | SIGN | | TYPE II BARRICADE, DRUM OR VERTICAL BARRICADE W/ STEADY BURN MONODIRECTIONAL LIGHT | | IMPACT ATTENUATOR |
| | DIRECTION INDICATOR BARRICADE | | CONE, DRUM OR BARRICADE | | DIRECTION OF TRAFFIC |

- NOTES:**
1. PROVIDE ALL TRAFFIC CONTROL DEVICES AND SIGNS BY STANDARD 701400 WHETHER OR NOT SHOWN ON DRAWINGS.
 2. PROVIDE ISPEED INDICATOR SIGN IN ADVANCE OF NORTHBOUND WORK ZONE AT LOCATION TO BE DETERMINED BY ENGINEER.
 3. PROVIDE SMART TRFFIC MONITORING SYSTEM AT LOCATIONS TO BE DETERMINED BY ENGINEER.

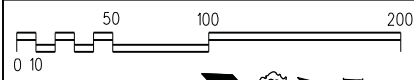

*USE REFLECTORIZED PVMT MARKING TAPE FOR TEMP EDGE STRIPES AT RAMP JUNCTIONS PER STD 701411



PLACE SIGNS ON RIGHT AND LEFT OF RAMP AT STA 17+25 (INCIDENTAL TO STD 701400)

GONZALEZ COMPANIES, LLC 618-222-2221 WWW.GONZALEZCOS.COM

FILE NAME = D876F10-sh155-stage 1.dgn	USER NAME = Nate	DESIGNED - JG	REVISED - ---
		DRAWN - NC	REVISED - ---
		CHECKED - CH	REVISED - ---
		DATE - 09/23/2013	REVISED - ---
PLOT SCALE = 100.0000' / IN.			
PLOT DATE = 9/24/2013			

**STATE OF ILLINOIS
DEPARTMENT OF TRANSPORTATION**

TEMPORARY TRAFFIC CONTROL - STAGE 1

SCALE: 1"=50' SHEET NO. 12 OF 37 SHEETS STA. 1350+00 TO STA. 1378+00

F.A.I. RTE.	SECTION	COUNTY	TOTAL SHEETS	SHEET NO.
255	60-(8,9)RS-1	MADISON	206	55
CONTRACT NO. 76F10				
ILLINOIS FED. AID PROJECT				

PLOT DRIVER = M:\Admin\Reference Data\CAD_Support\workspace\standard\p10r\wpr\inter-hof.f.plt
 PEN TABLE = M:\Admin\Reference Data\CAD_Support\workspace\standard\cab_las@enpl\lor-dr-1xt-sub.tbl