
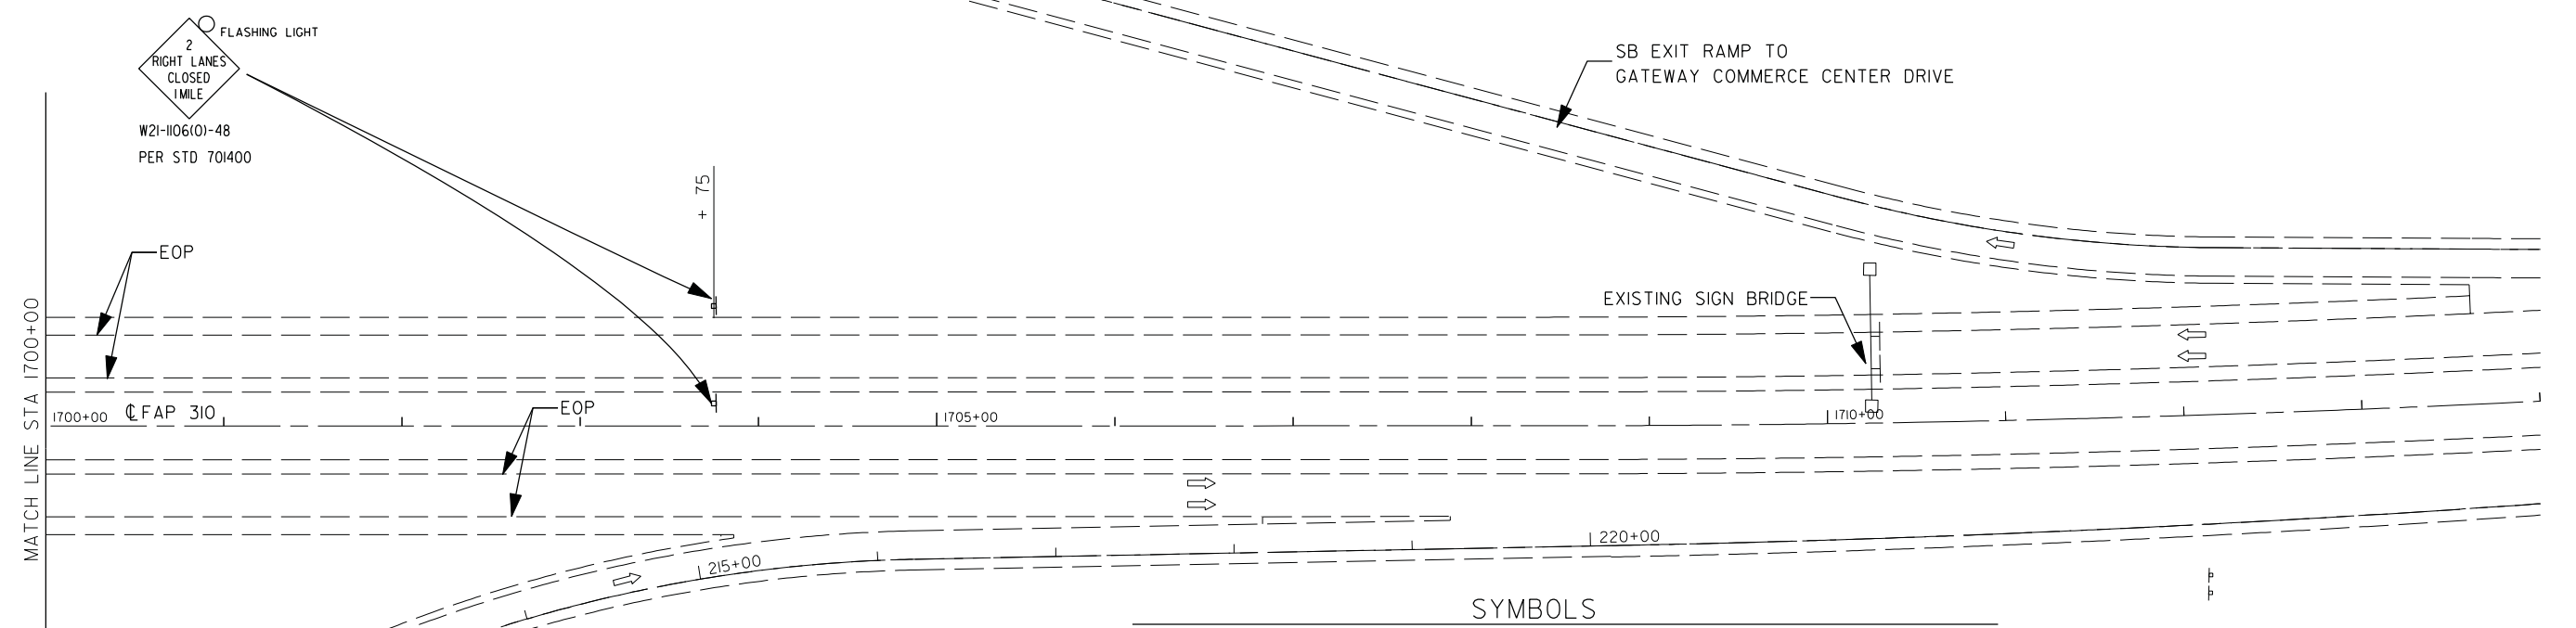


FLASHING LIGHT
 2 RIGHT LANES CLOSED 1/2 MILE
 W21-1106(0)-48
 PER STD 701400

NOTE:
 PROVIDE 2 SPEED INDICATOR SIGNS IN ADVANCE OF SOUTHBOUND I-255 WORK ZONE, AT LOCATIONS TO BE DETERMINED BY ENGINEER.

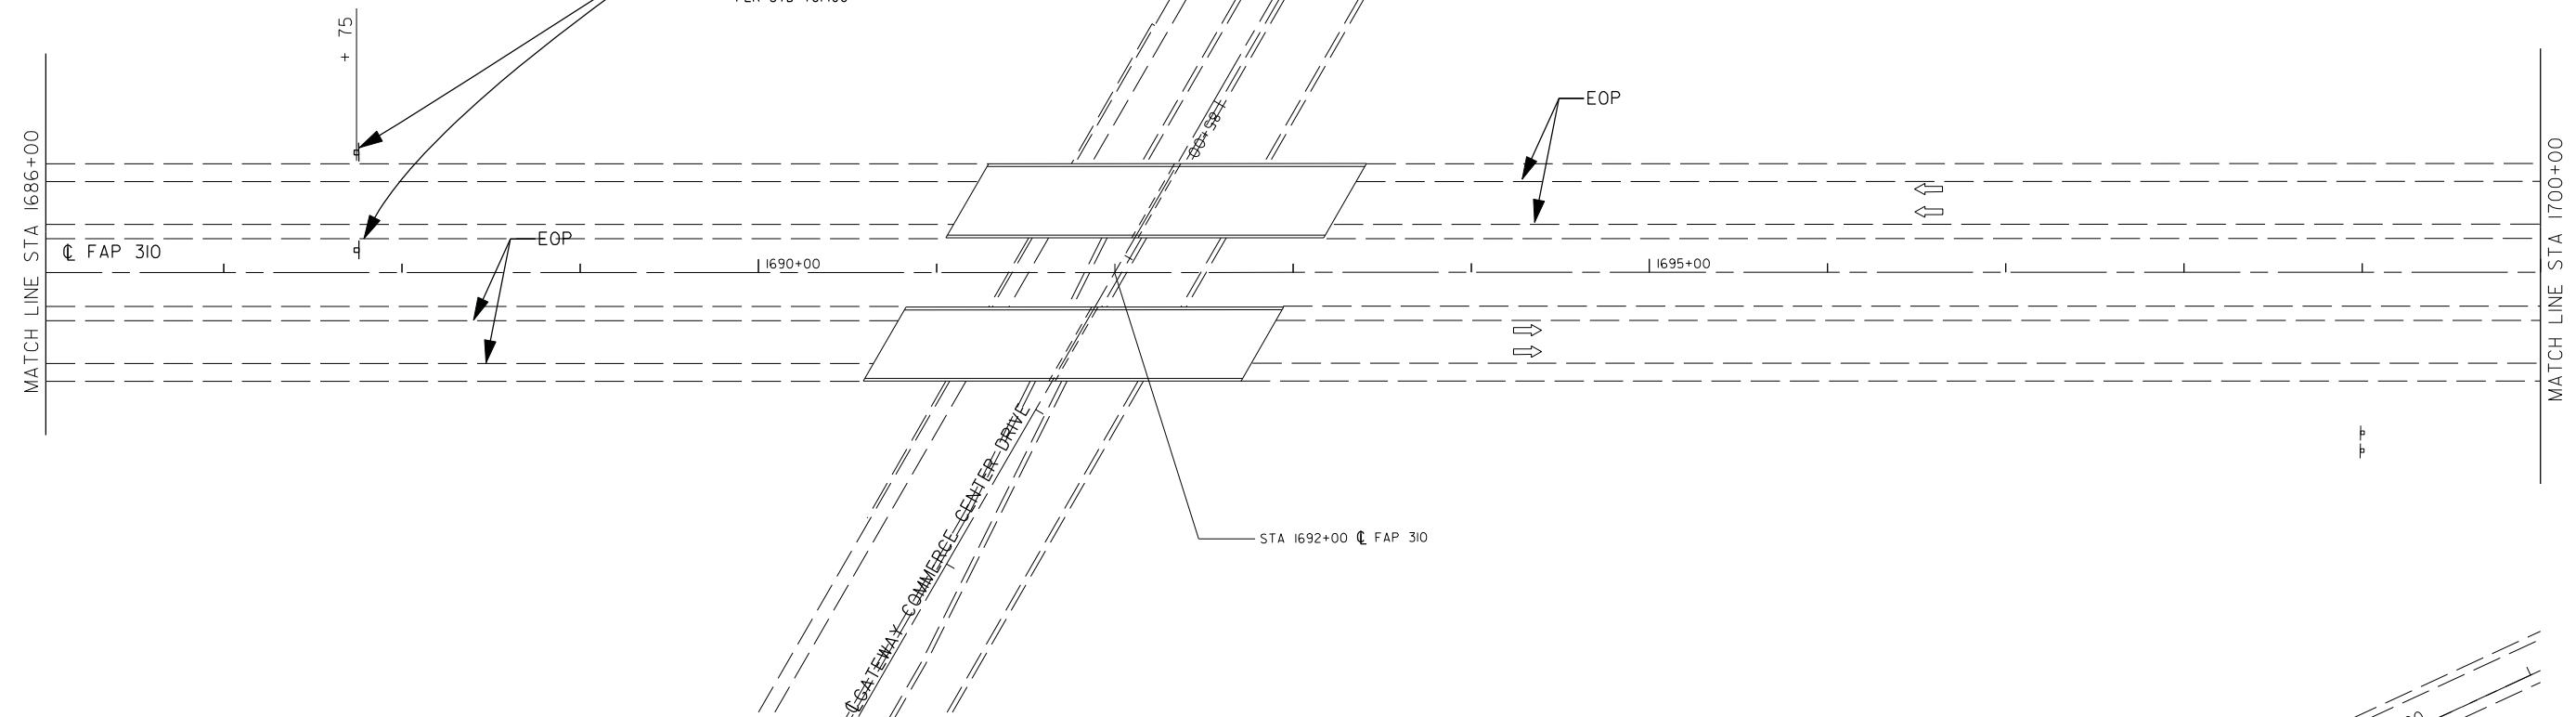

SYMBOLS

- PRE-STAGE CONSTRUCTION
- STAGE CONSTRUCTION
- BRIDGE CONSTRUCTION THIS STAGE
- SIGN
- DIRECTION INDICATOR BARRICADE
- ARROW BOARD
- TYPE II BARRICADE OR DRUM
- DIRECTIONAL INDICATOR BARRICADE WITH STEADY BURN MONODIRECTIONAL LIGHT
- TYPE II BARRICADE, DRUM OR VERTICAL BARRICADE W/ STEADY BURN MONODIRECTIONAL LIGHT
- CONE, DRUM OR BARRICADE
- DRUM WITH STEADY BURNING MONODIRECTIONAL LIGHT
- TYPE III BARRICADE
- TEMPORARY CONCRETE BARRIER
- IMPACT ATTENUATOR
- DIRECTION OF TRAFFIC

PLOT DRIVER = M:\Admin\Reference Data\CAD_Support\workspace5\tonard\sp1010r\wr\inter-hoi.f.plt
 PEN TABLE = M:\Admin\Reference Data\CAD_Support\workspace5\tonard\sp1010r\wr\inter-hoi.f.plt

GONZALEZ COMPANIES, LLC 618-222-2221 WWW.GONZALEZCOS.COM

FILE NAME = D876F10-sh167-stage 1.dgn	USER NAME = Note	DESIGNED - JG	REVISED - ---
		DRAWN - NC	REVISED - ---
		CHECKED - CH	REVISED - ---
		DATE - 09/23/2013	REVISED - ---

**STATE OF ILLINOIS
 DEPARTMENT OF TRANSPORTATION**

TEMPORARY TRAFFIC CONTROL - STAGE 1

SCALE: 1"=50' SHEET NO. 24 OF 37 SHEETS STA. 1686+00 TO STA. 1714+00

F.A.I. RTE.	SECTION	COUNTY	TOTAL SHEETS	SHEET NO.
255	60-(8,9)RS-1	MADISON	206	67
CONTRACT NO. 76F10				
ILLINOIS FED. AID PROJECT				