




**EXISTING CROSS SECTION**  
 NB Roadway Looking North  
 SB Roadway Looking South

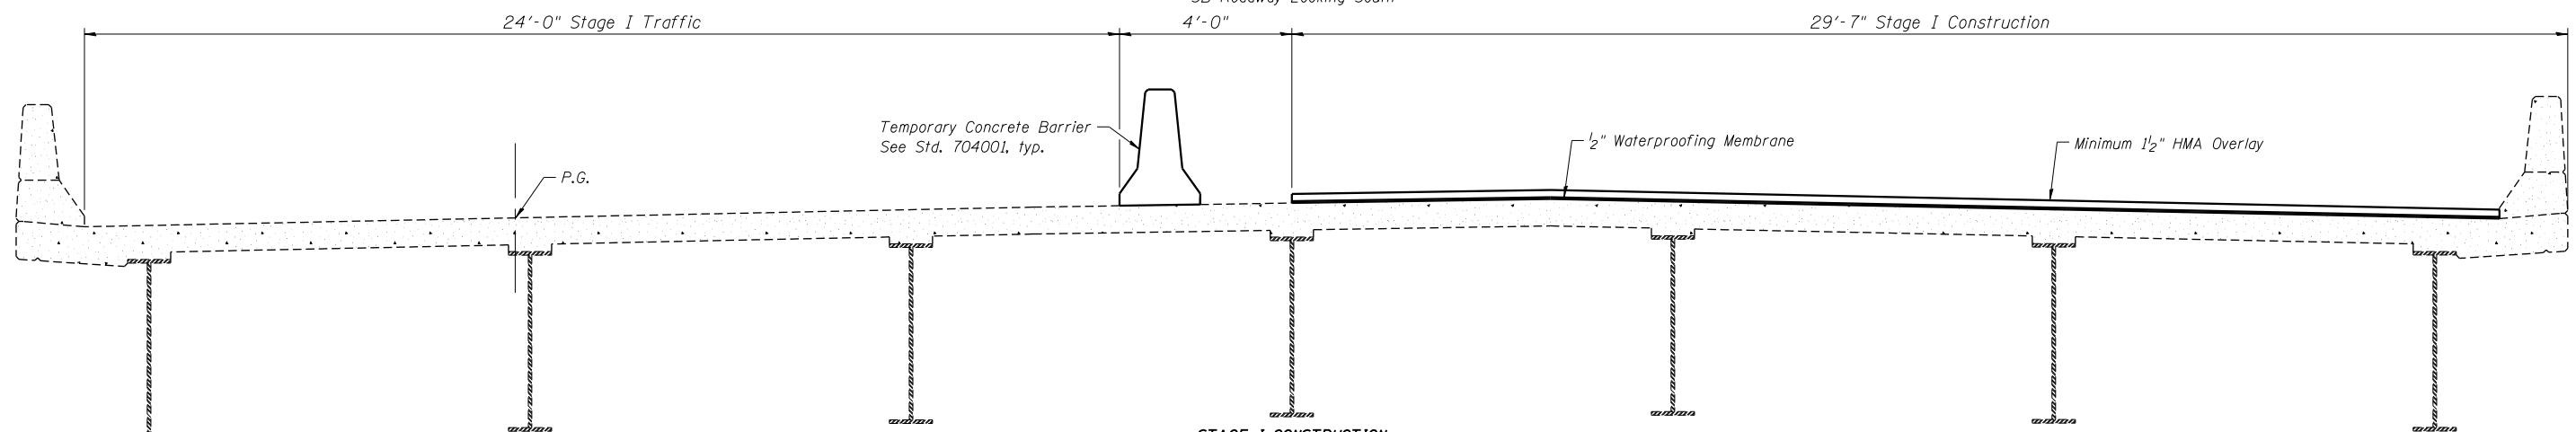

**STAGE I CONSTRUCTION**  
 NB Roadway Looking North  
 SB Roadway Looking South

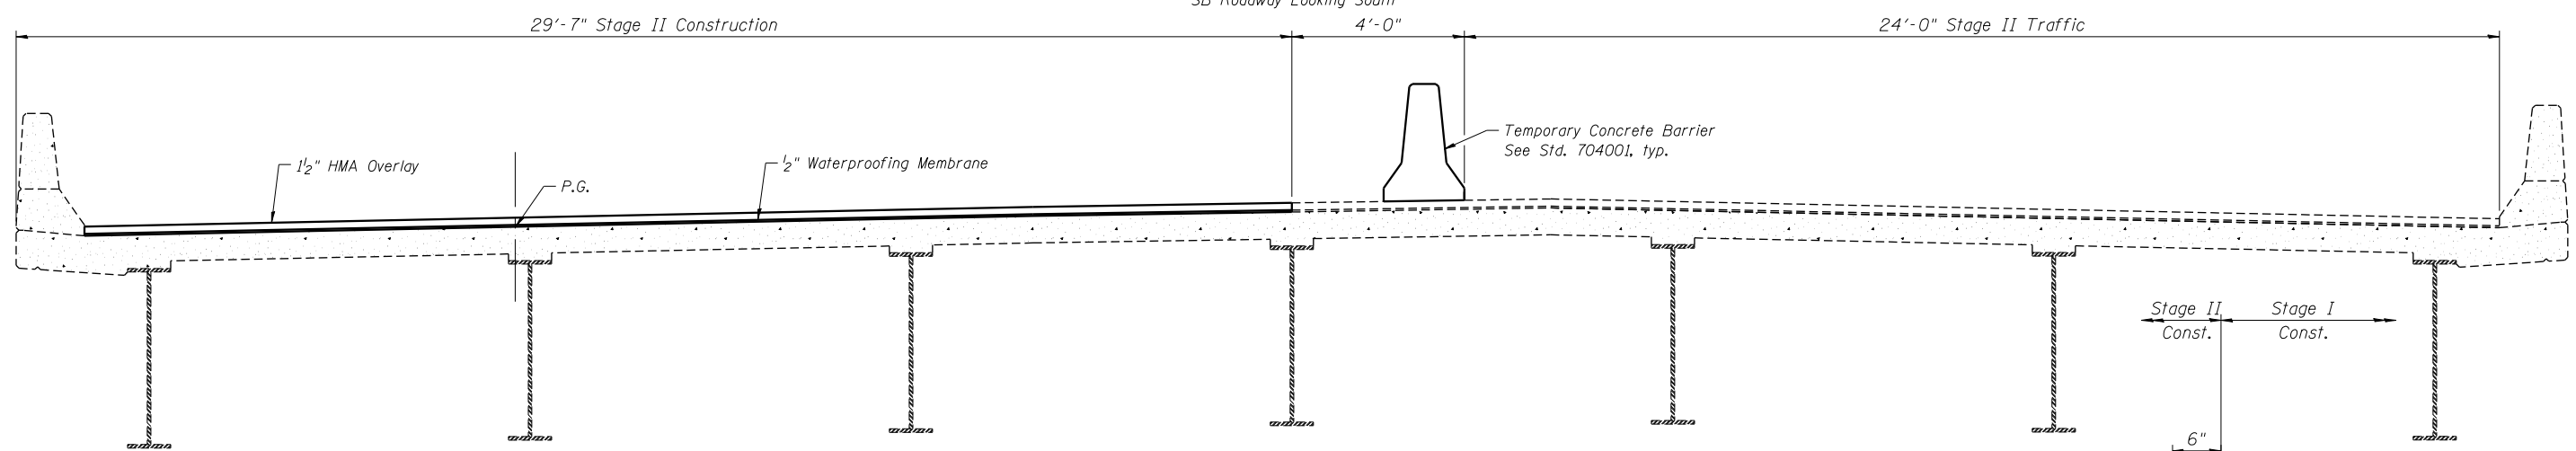

**STAGE II CONSTRUCTION**  
 NB Roadway Looking North  
 SB Roadway Looking South

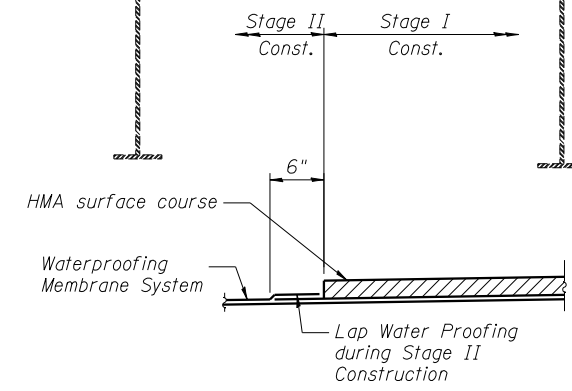

**WATERPROOFING STAGING TYPICAL DETAIL**

9/12/2013 12:00:00 Bridge\CAD\sheet\Bridg... 0218-0219\060218&0219-76F10-03-Stage Construction.dgn \$TIME\$ FILE NAME = \$FILES\$



USER NAME = sdyun	DESIGNED - WAE	REVISED -
PLOT SCALE = \$SCALE\$	CHECKED - SDG	REVISED -
PLOT DATE = 9/12/2013	DRAWN - JD	REVISED -
	CHECKED - SDG	REVISED -

**STATE OF ILLINOIS  
 DEPARTMENT OF TRANSPORTATION**

**STAGE CONSTRUCTION  
 STRUCTURE NO. 060-0218NB & 060-0219SB**

SHEET NO. 3 OF 6 SHEETS

F.A.I. RTE. 255	SECTION 60-(8,9) RS-1	COUNTY MADISON	TOTAL SHEETS 206	SHEET NO. 147
				CONTRACT NO. 76F10

ILLINOIS FED. AID PROJECT