


LOCATION 8

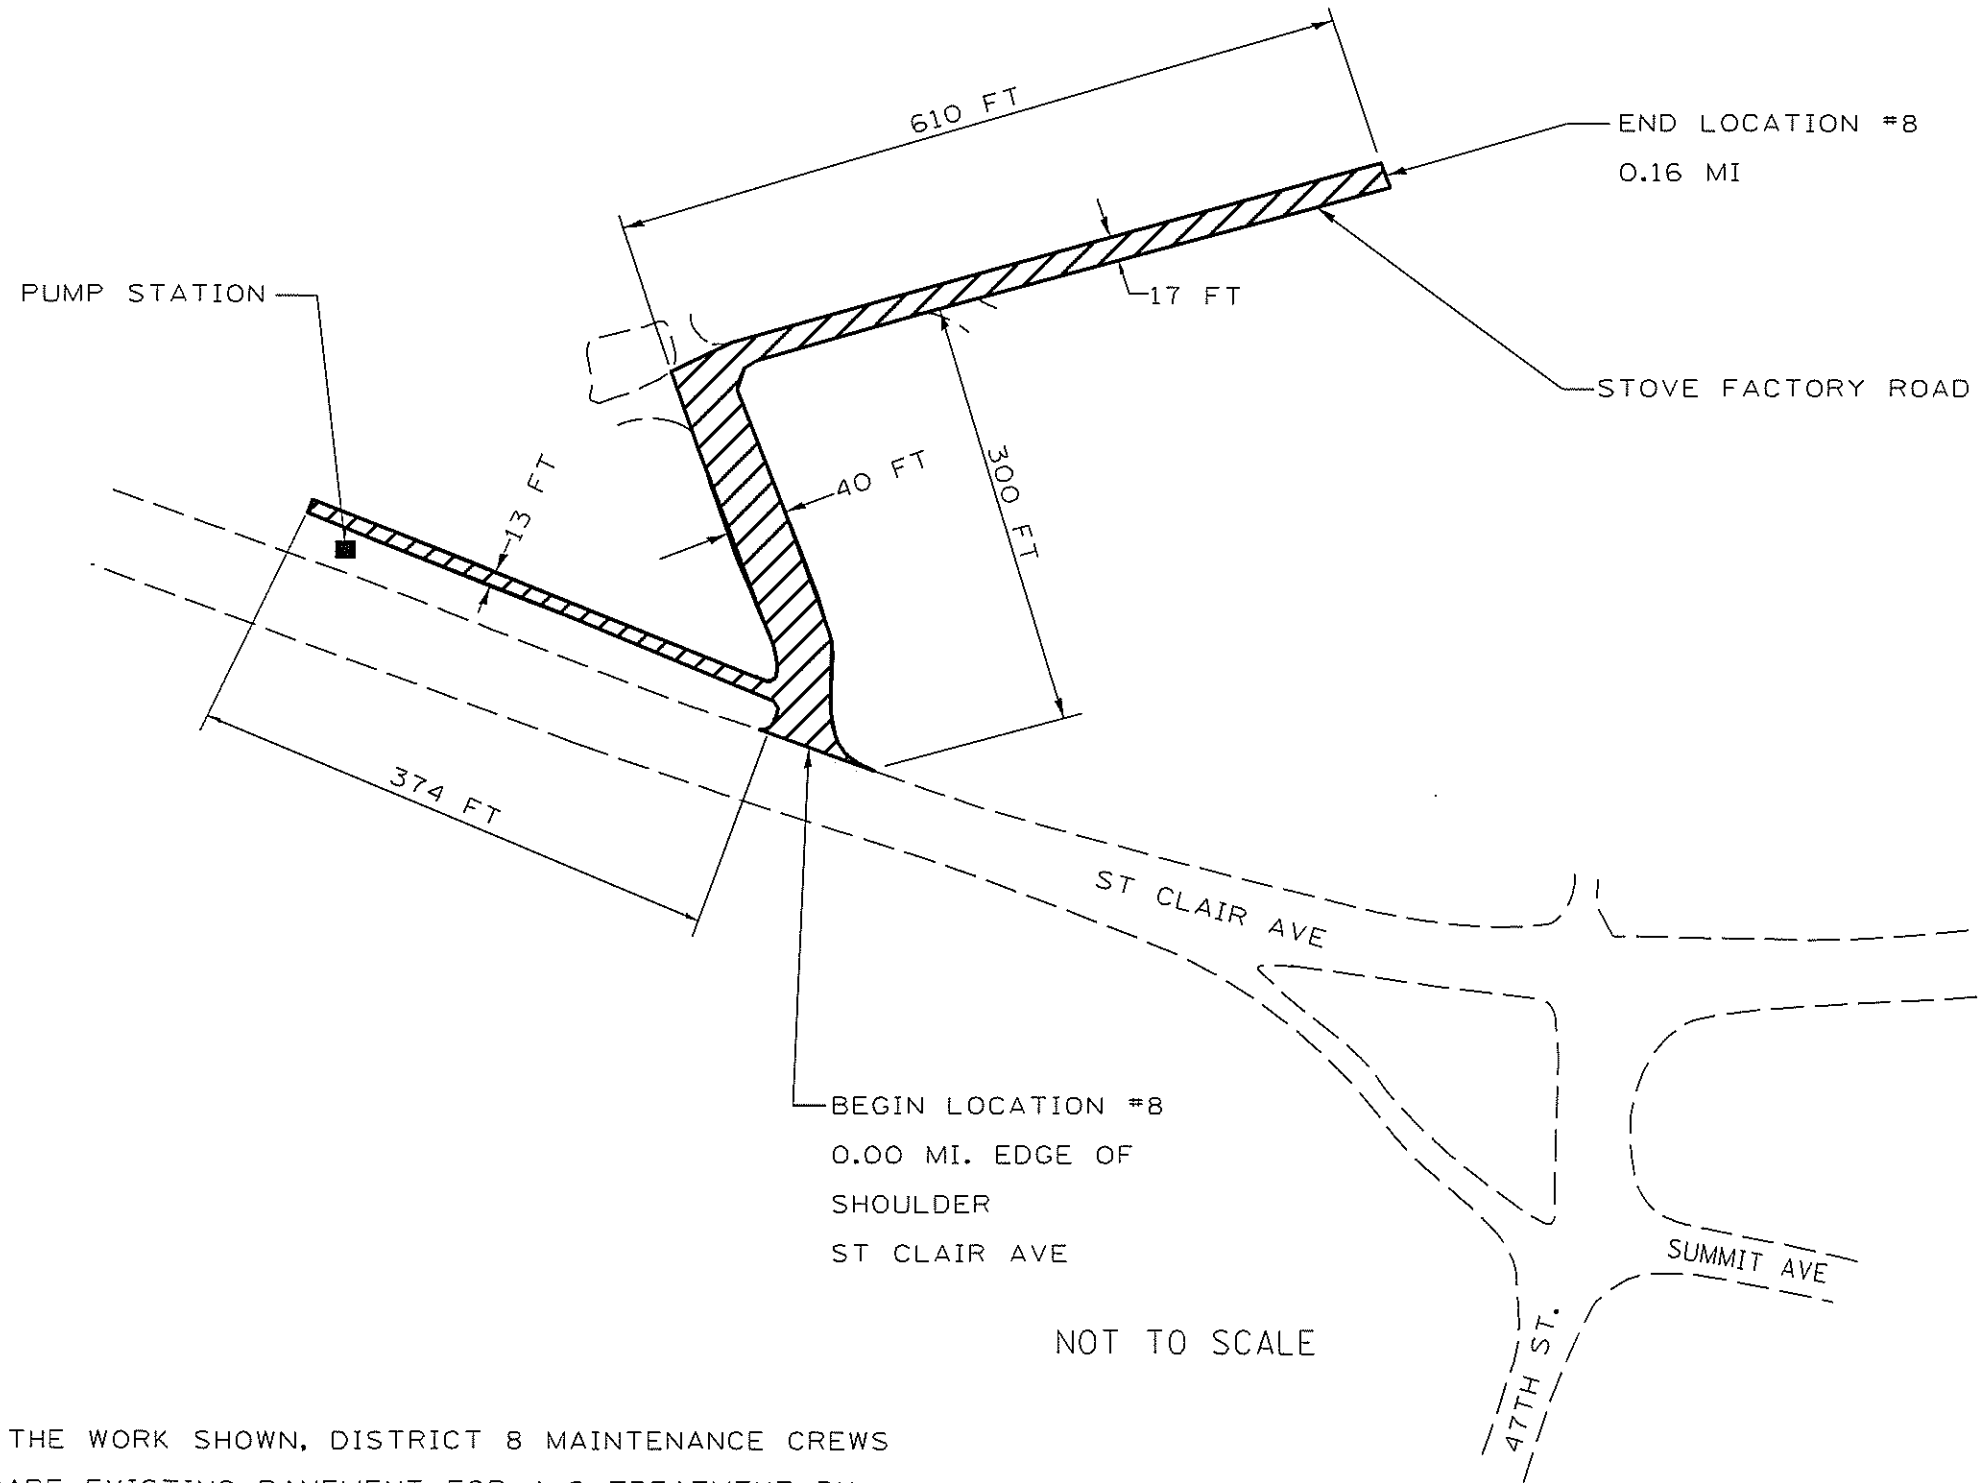

NOTE: PRIOR TO THE WORK SHOWN, DISTRICT 8 MAINTENANCE CREWS WILL PREPARE EXISTING PAVEMENT FOR A-2 TREATMENT BY PLACING, COMPACTING, AND GRADING AGGREGATE TO PROVIDE A SUITABLE BASE AT THIS LOCATION.

 BITUMINOUS SURFACE TREATMENT - A2

*ST CLAIR AND MONROE

FILE NAME * *FILE#	USER NAME * #USER#	DESIGNED - _____	REVISED - _____	STATE OF ILLINOIS DEPARTMENT OF TRANSPORTATION	LOCATION 8 DETAIL	F.A. RTE.	SECTION	COUNTY	TOTAL SHEETS	SHEET NO.
	PLOT SCALE = #SCALE#	DRAWN - _____	REVISED - _____			VARIOUS	DIST 8 RESURFACING 2014-3		12	12
	PLOT DATE = #DATE#	CHECKED - _____	REVISED - _____			CONTRACT NO. 76648		ILLINOIS FED. AID PROJECT		
#MODELNAME#		DATE - _____	REVISED - _____	SCALE: NOT TO SCALE SHEET 1 OF 1 SHEETS STA. _____ TO STA. _____						