


END ELEVATION

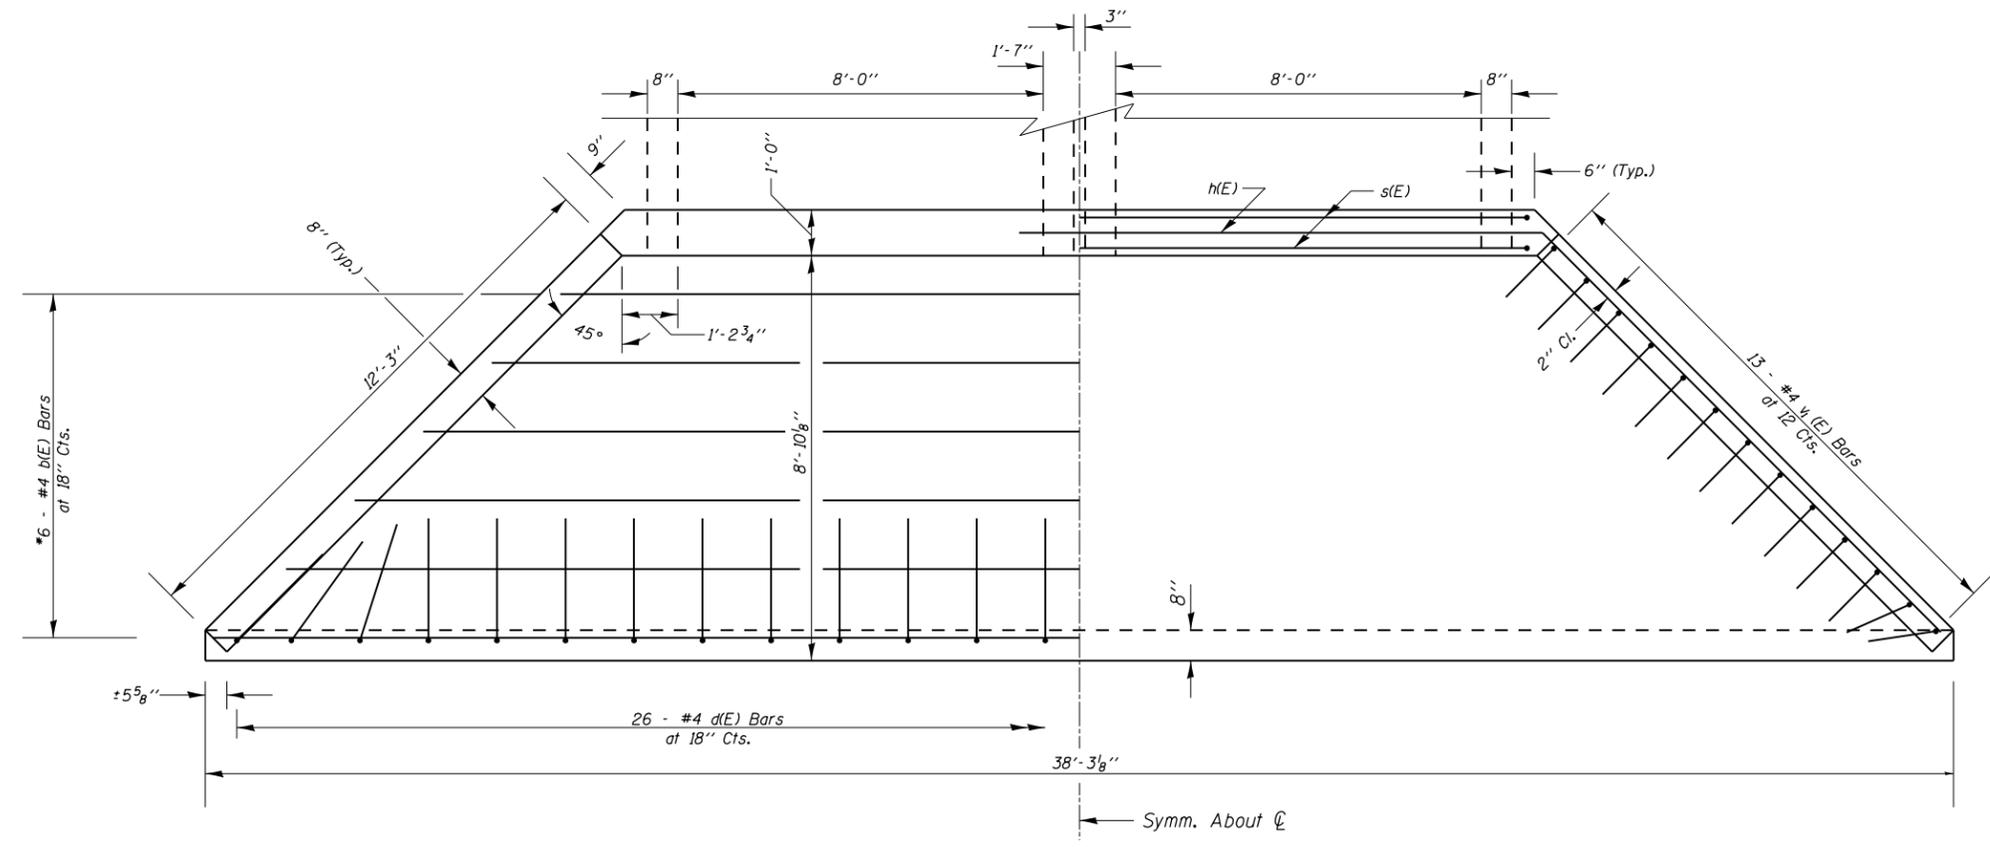

PLAN

* Cut or Bend to Fit
Work this sheet with Sheet 11 of 19.

FILE NAME =	USER NAME = \$USER\$	DESIGNED -	REVISED -	STATE OF ILLINOIS DEPARTMENT OF TRANSPORTATION	CAST-IN-PLACE APRON END SECTION DETAILS				F.A.P. RTE.	SECTION	COUNTY	TOTAL SHEETS	SHEET NO.
c:\pwork\pwork\adamsam\d0317484\7831	-sht-plan.dgn	DRAWN -	REVISED -		SN 028-7121				873	107B-1	FRANKLIN	19	12
\$MODELNAME\$	PLOT SCALE = 4.0000' / in.	CHECKED -	REVISED -		SCALE: SHEET OF SHEETS STA. TO STA.				CONTRACT NO. 78311				
	PLOT DATE = 10/15/2013	DATE -	REVISED -		ILLINOIS FED. AID PROJECT								