


FINAL	SURVEYED	DATE
SURVEY	PLOTTED	BY
NOTE BOOK	TEMPLATE	
	AREAS	
	CHECKED	

ORIGINAL	SURVEYED	DATE
SURVEY	PLOTTED	BY
NOTE BOOK	TEMPLATE	
	AREAS	
	CHECKED	

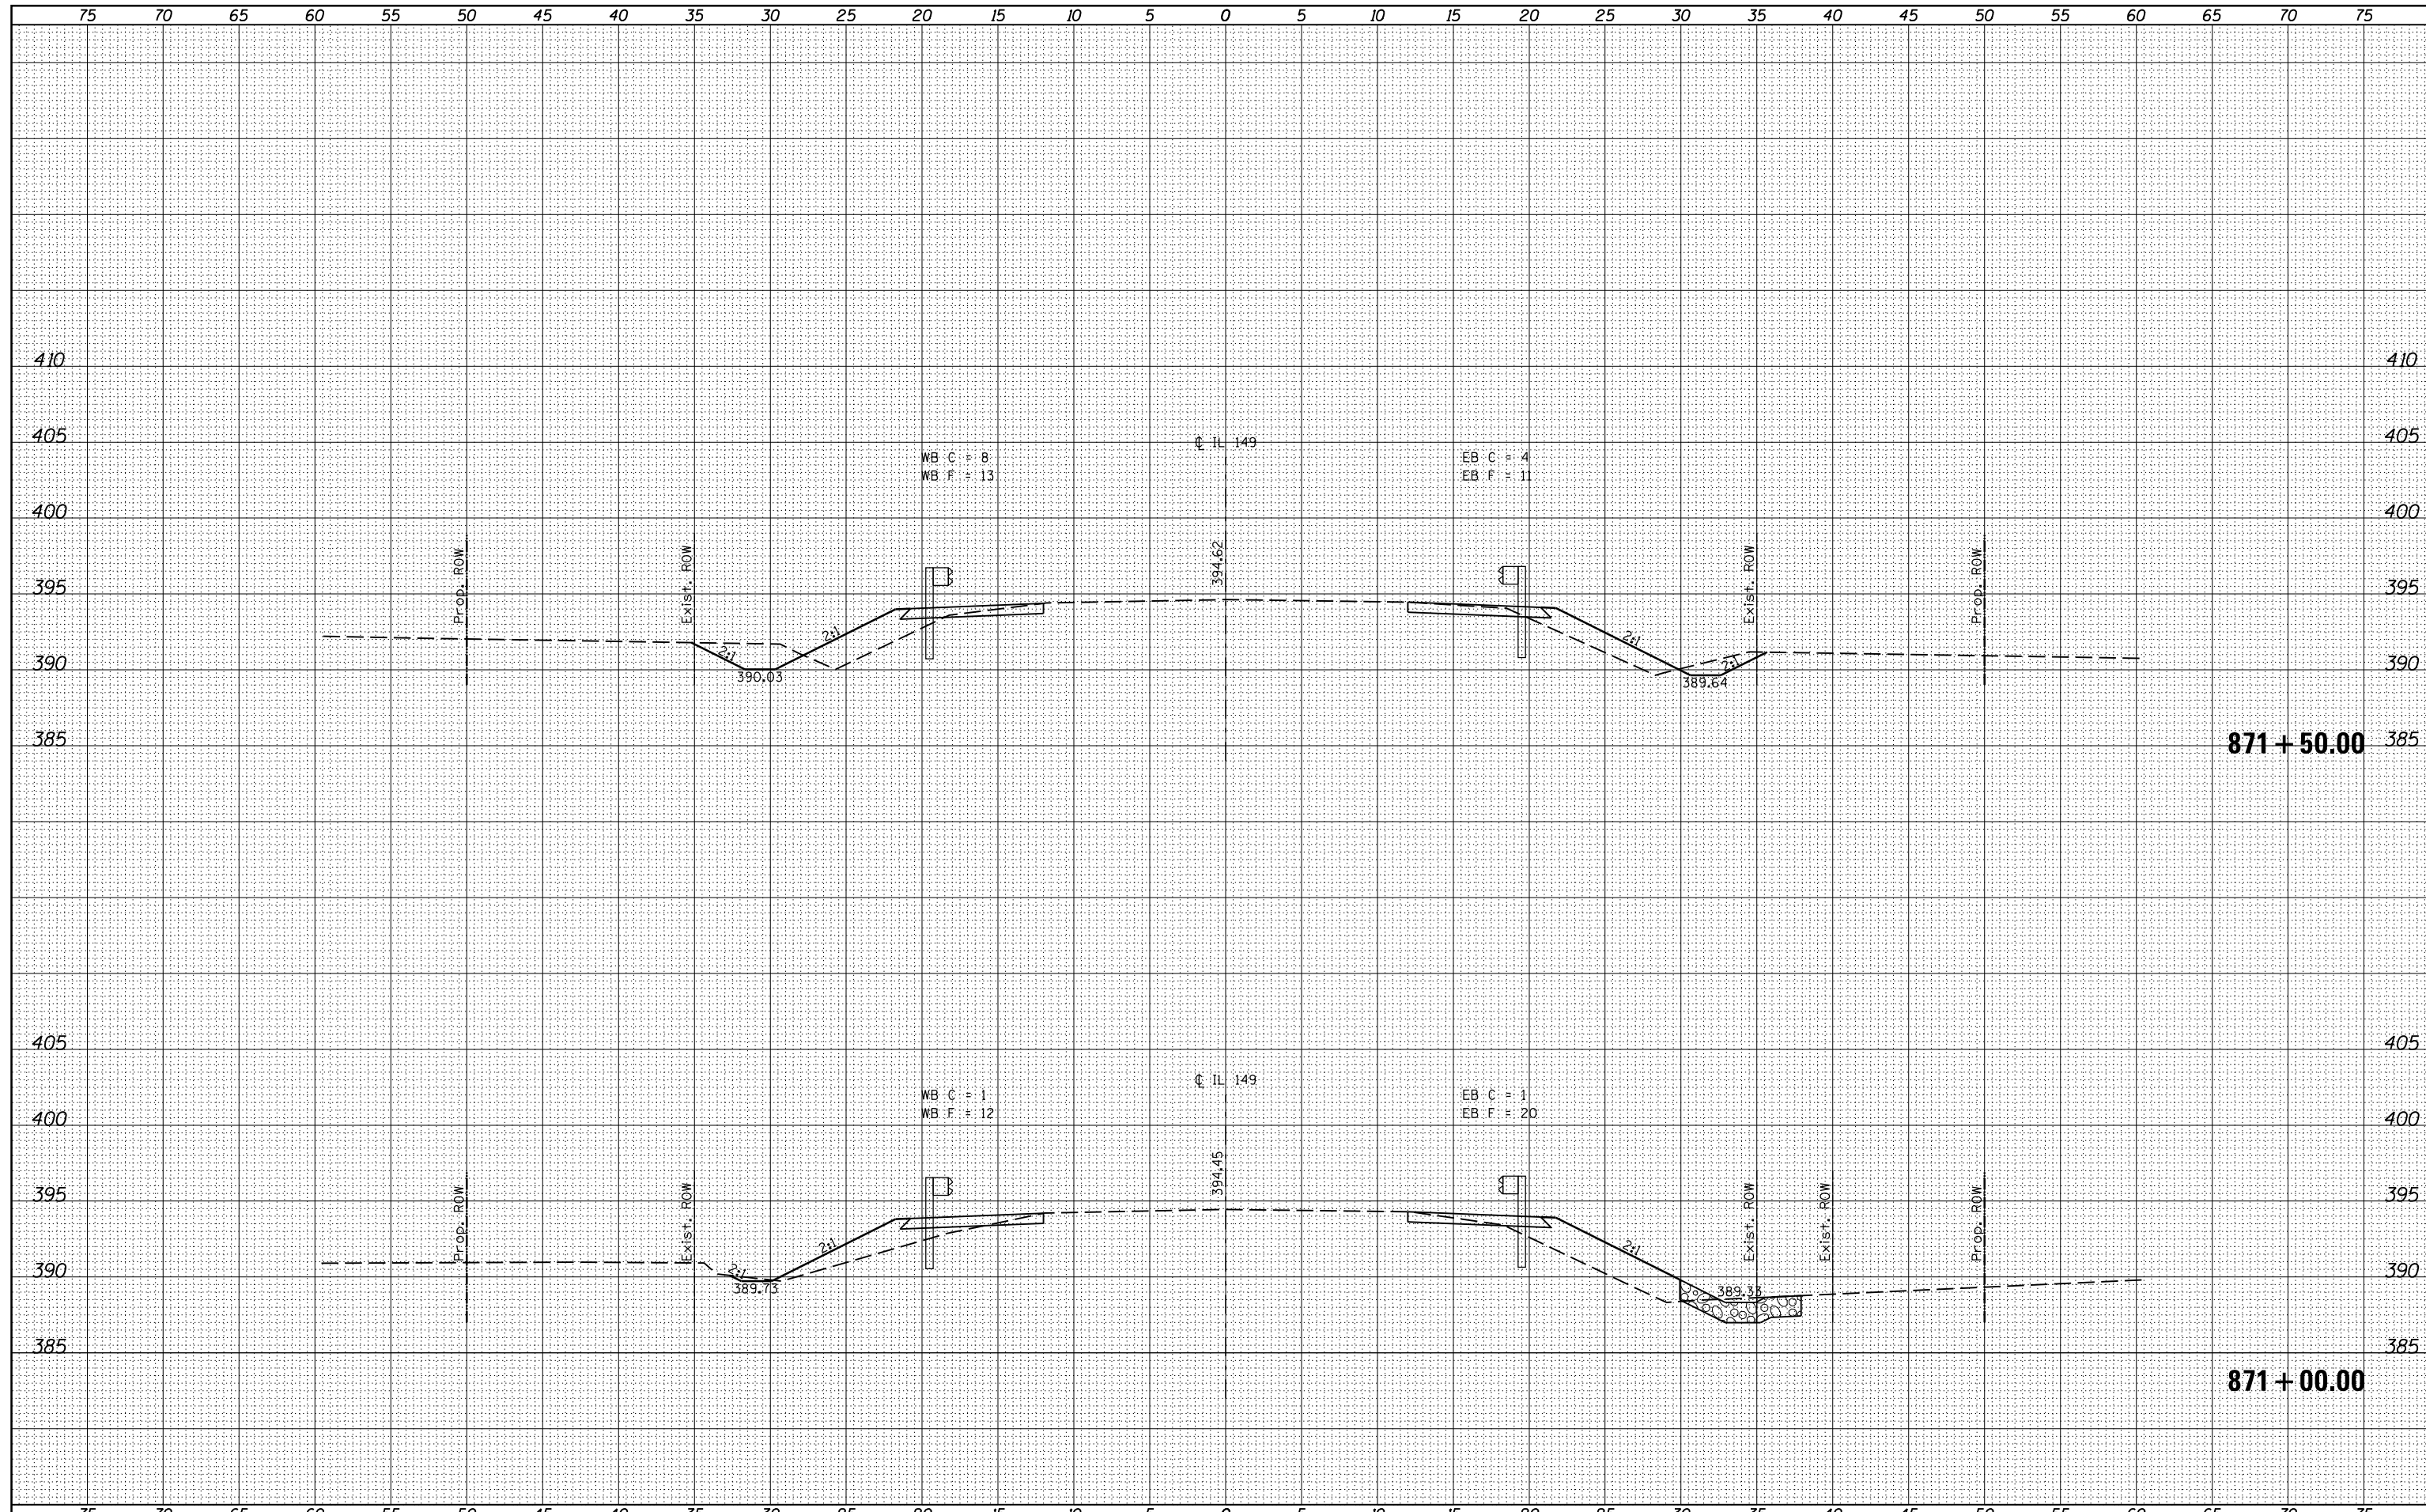

FILE NAME =  
 c:\pw\_work\pwidot\adamsam\d0317484\78311-xssht.dgn

USER NAME = susers  
 PLOT SCALE = 10.0000 / in.  
 PLOT DATE = 10/15/2013

DESIGNED -  
 DRAWN -  
 CHECKED -  
 DATE -

REVISED -  
 REVISED -  
 REVISED -  
 REVISED -

**STATE OF ILLINOIS  
 DEPARTMENT OF TRANSPORTATION**

**CROSS SECTIONS IL 149**

SCALE:          SHEET          OF          SHEETS      STA. 871+00.00    TO STA. 871+50.00

F.A.P. RTE.	SECTION	COUNTY	TOTAL SHEETS	SHEET NO.
873	107B-1	FRANKLIN	19	16
CONTRACT NO. 78311				

ILLINOIS FED. AID PROJECT