
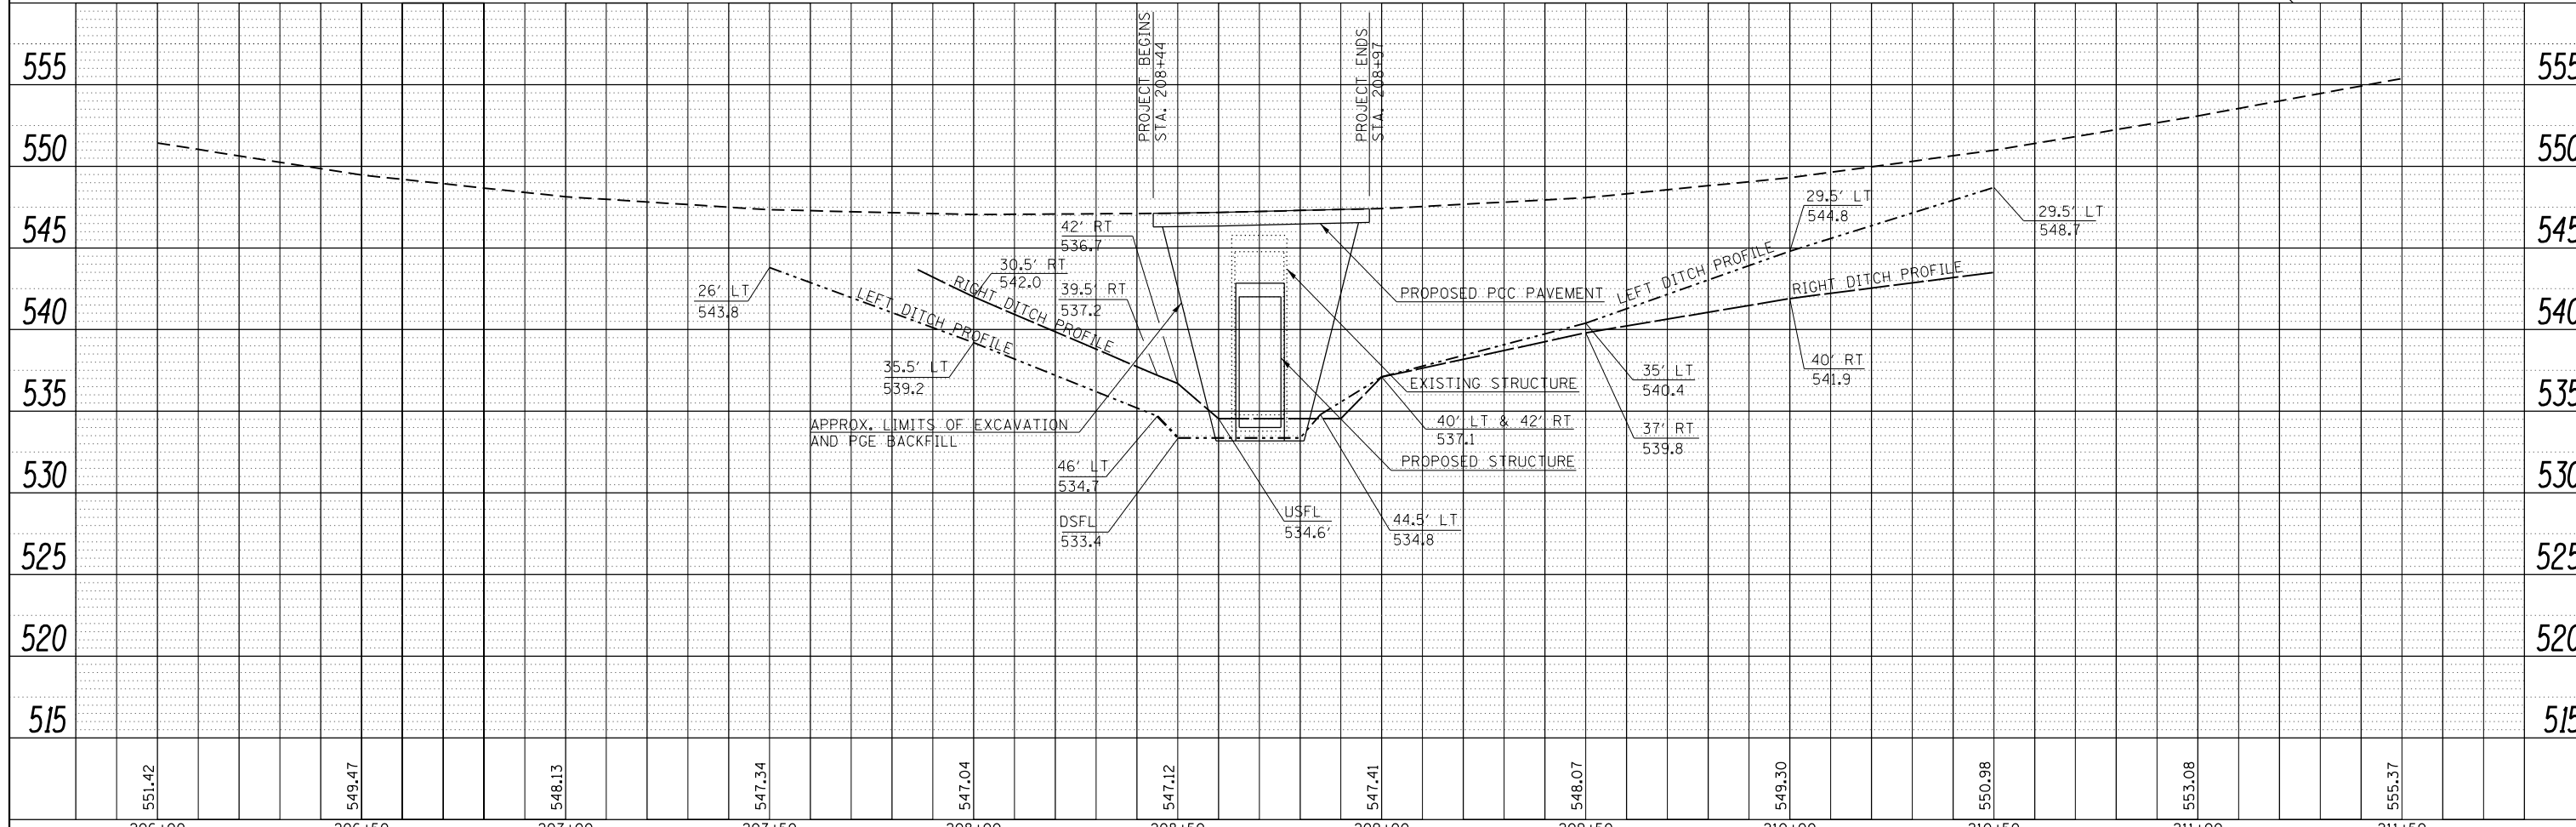


PLAN	SURVEYED	DATE
	PLOTTED	BY
	ALIGNED	
	CHECKED	
	FILED	
	NO.	
	NO.	
	NO.	

PROFILE	SURVEYED	DATE
	PLOTTED	BY
	GRADES	
	CHECKED	
	STRUCTURE	
	NOT AT THIS OFFICE	
	NO.	
	NO.	
	NO.	

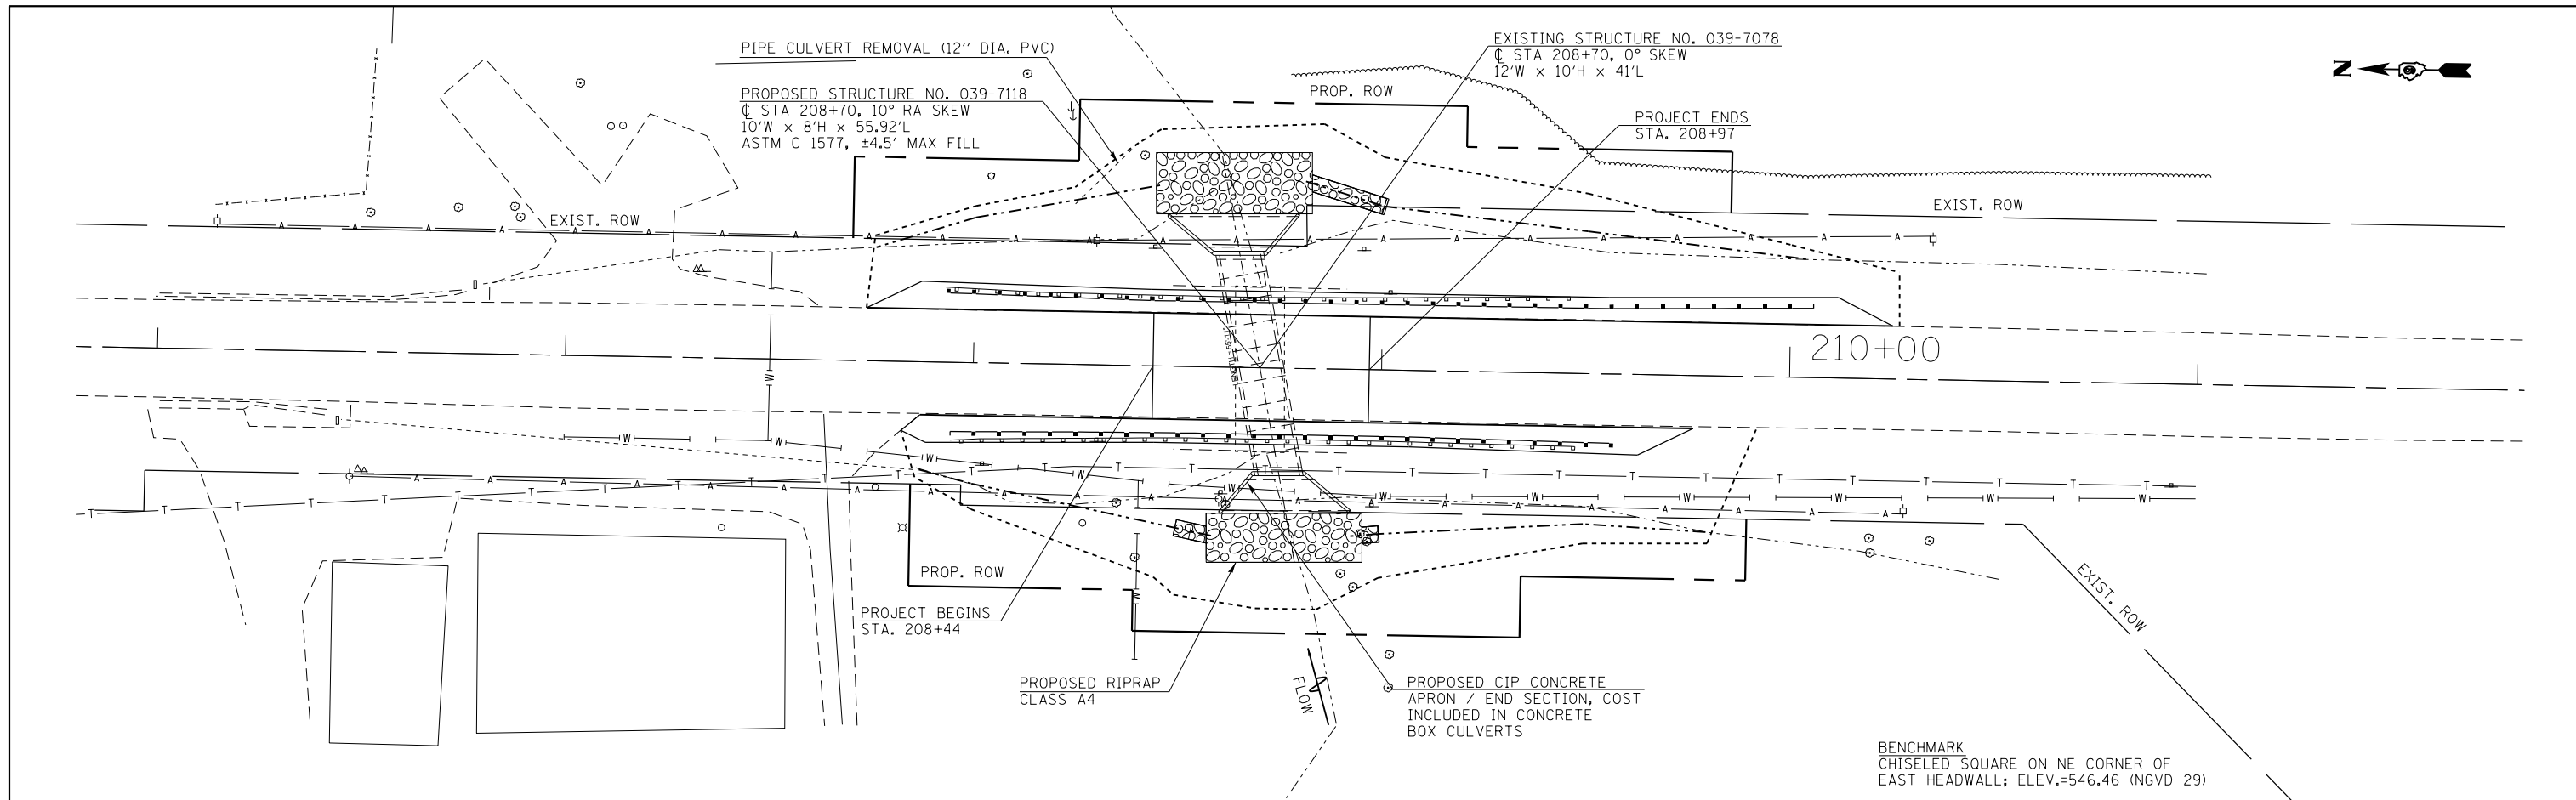

FILE NAME =	USER NAME = detersdngg	DESIGNED -	REVISED -	STATE OF ILLINOIS DEPARTMENT OF TRANSPORTATION	PLAN-PROFILE SCALE: SHEET 1 OF 1 SHEETS STA. 206+00 TO STA. 211+50	F.A.S. RTE.	SECTION	COUNTY	TOTAL SHEETS	SHEET NO.	
c:\pwork\pwork\detersdngg\d0334983\78854-039-sh1-pln.dgn	PLOT SCALE = 40.0000' / in.	DRAWN -	REVISED -			1911	10B-1	JACKSON	19	7	
Default	PLOT DATE = 10/16/2013	CHECKED -	REVISED -			CONTRACT NO. 78385					
		DATE -	REVISED -			ILLINOIS FED. AID PROJECT					