


DATE	BY
SURVEYED	PLOTTED
NOTE BOOK	AREAS CHECKED
NO.	

DATE	BY
SURVEYED	PLOTTED
NOTE BOOK	AREAS CHECKED
NO.	

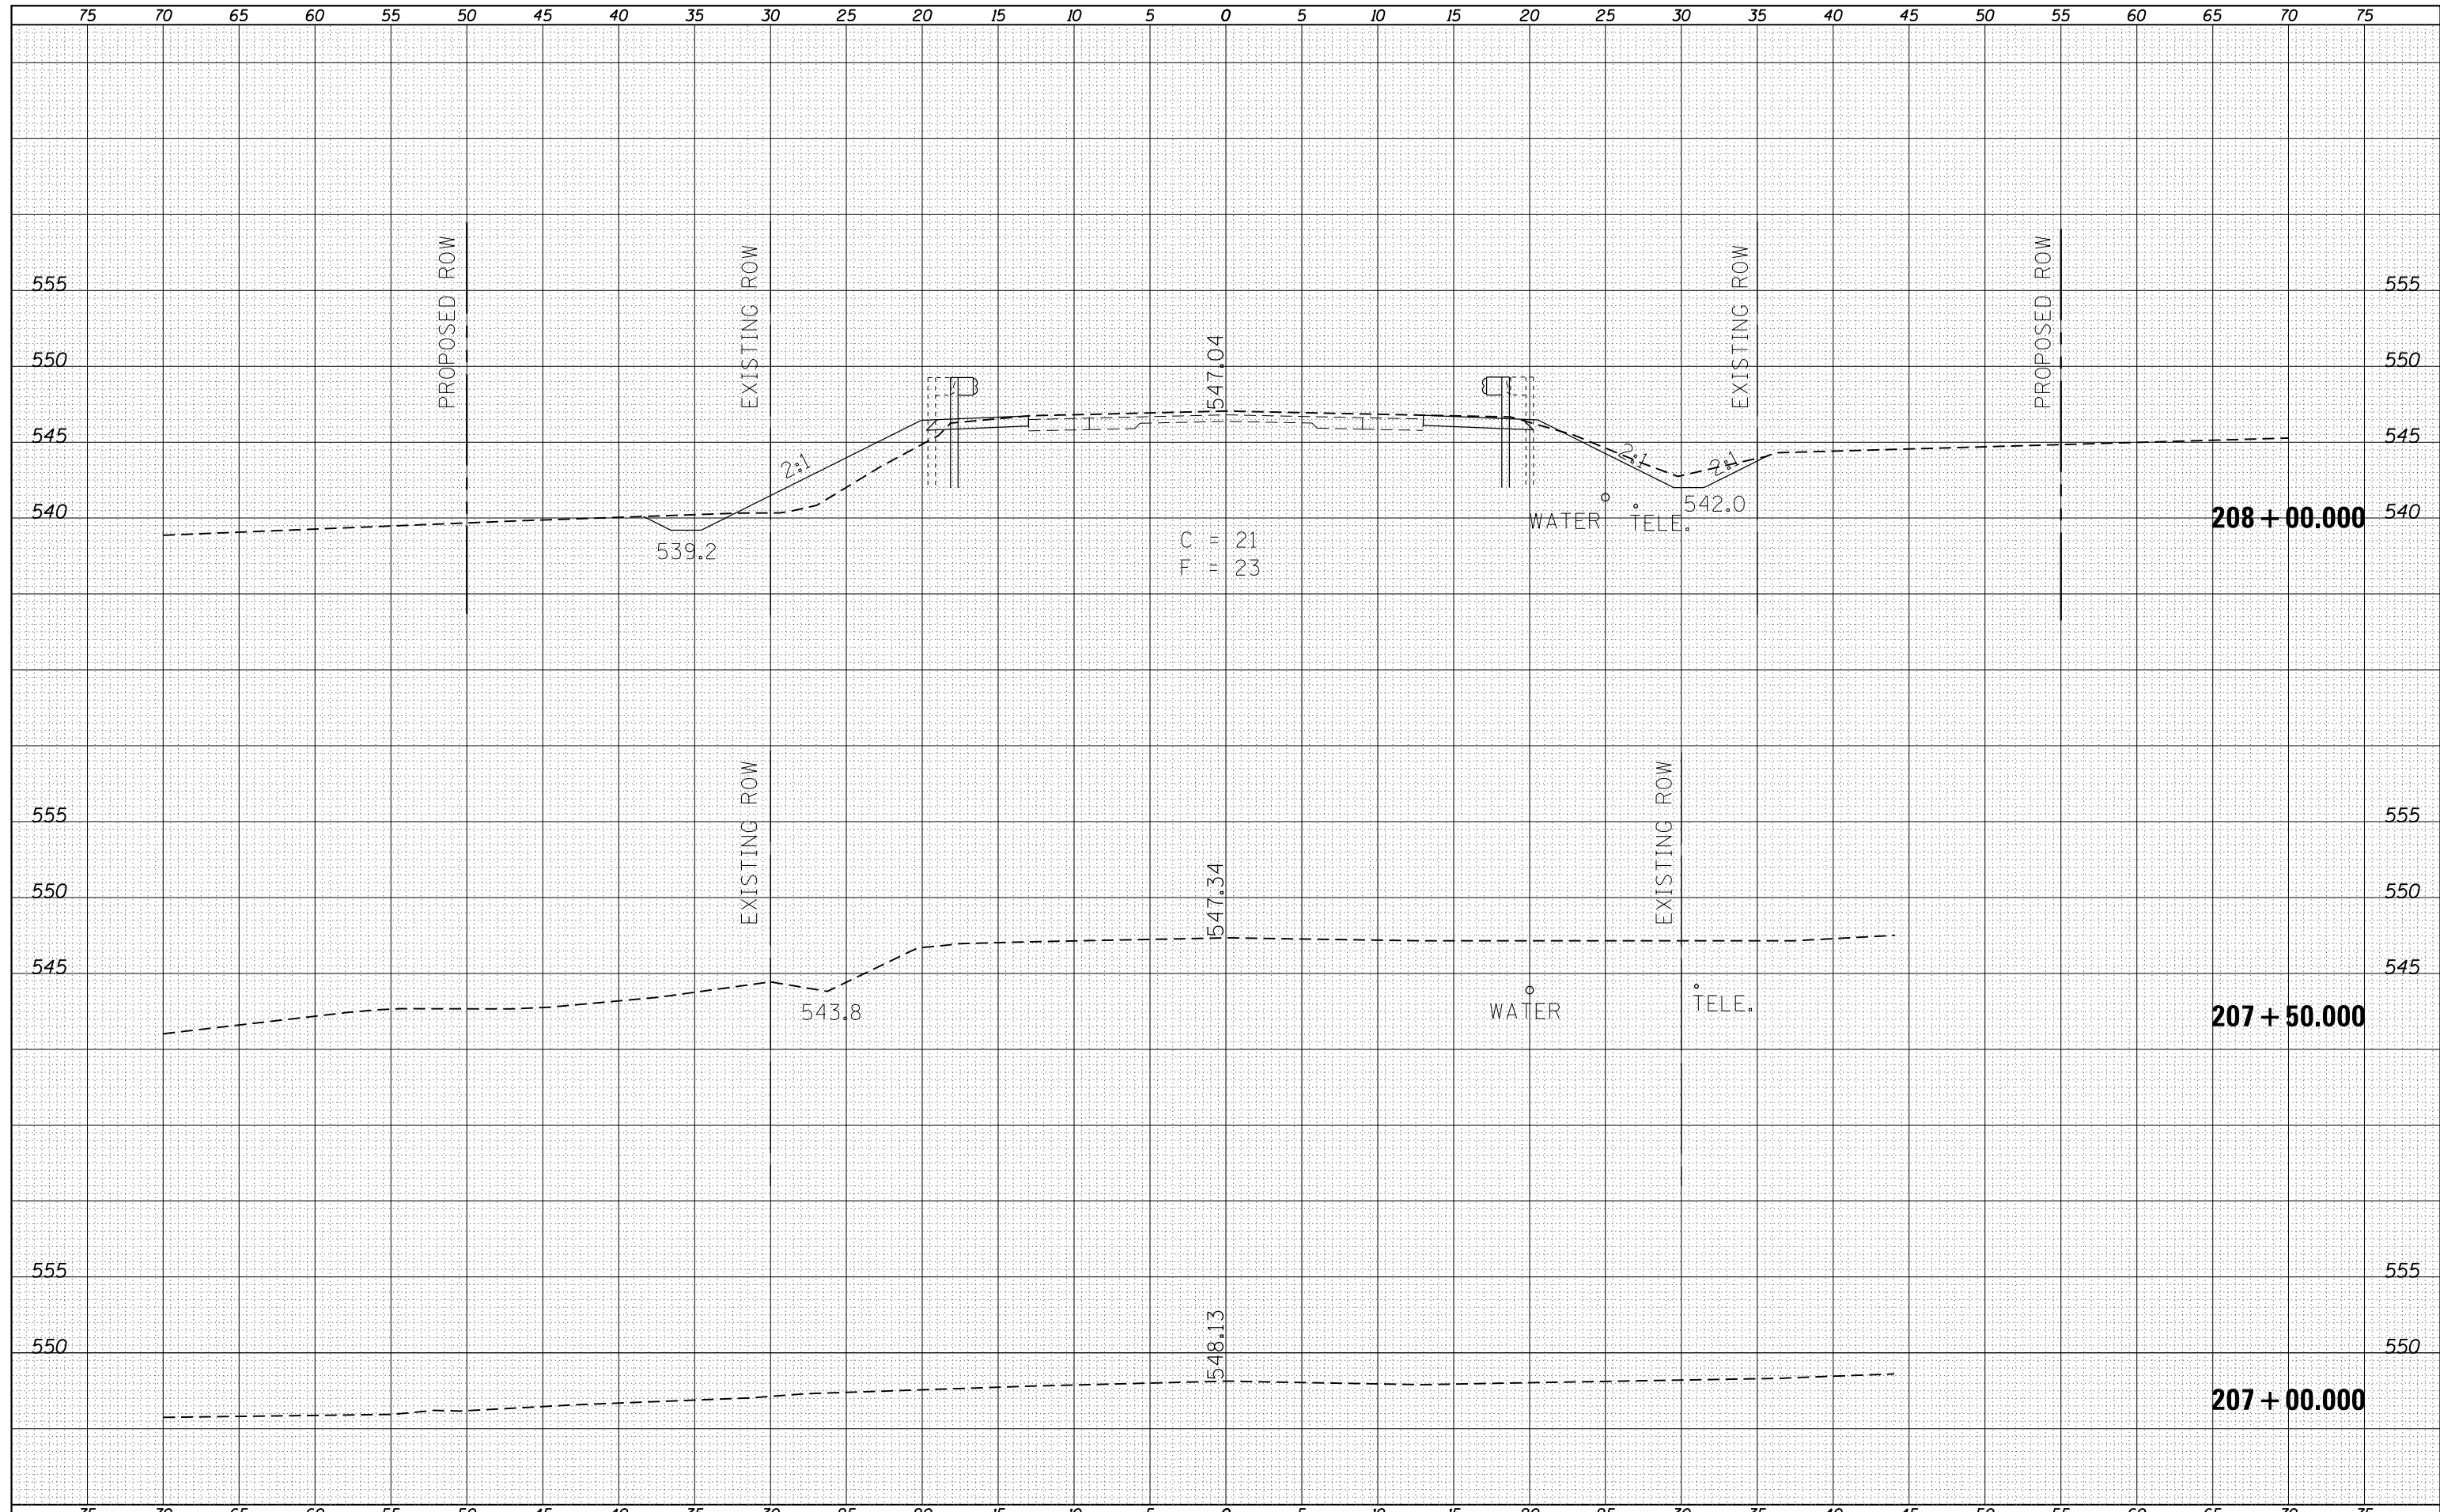

FILE NAME =	USER NAME = deterdnggj	DESIGNED -	REVISED -	<b>STATE OF ILLINOIS</b> <b>DEPARTMENT OF TRANSPORTATION</b>	<b>CROSS-SECTIONS</b> SCALE: SHEET OF SHEETS STA. 207+00.000 TO STA. 208+00.000				F.A.S. RTE.	SECTION	COUNTY	TOTAL SHEETS	SHEET NO.
Default	es:\pw_work\pwidot\deterdnggj\d0334983\78354-089-shr-xs.dgn	DRAWN -	REVISED -						1911	10B-1	JACKSON	19	15
	PLOT SCALE = 10.0000 ' / in.	CHECKED -	REVISED -						CONTRACT NO. 78385				
	PLOT DATE = 10/16/2013	DATE -	REVISED -						ILLINOIS FED. AID PROJECT				