


|                 |
|-----------------|
| DATE            |
| BY              |
| NO.             |
| ORIGINAL SURVEY |
| SURVEYED        |
| PLOTTED         |
| TEMPLATE        |
| AREAS CHECKED   |
| NOTE BOOK       |
| AREAS CHECKED   |

|                 |
|-----------------|
| DATE            |
| BY              |
| NO.             |
| ORIGINAL SURVEY |
| SURVEYED        |
| PLOTTED         |
| TEMPLATE        |
| AREAS CHECKED   |
| NOTE BOOK       |
| AREAS CHECKED   |

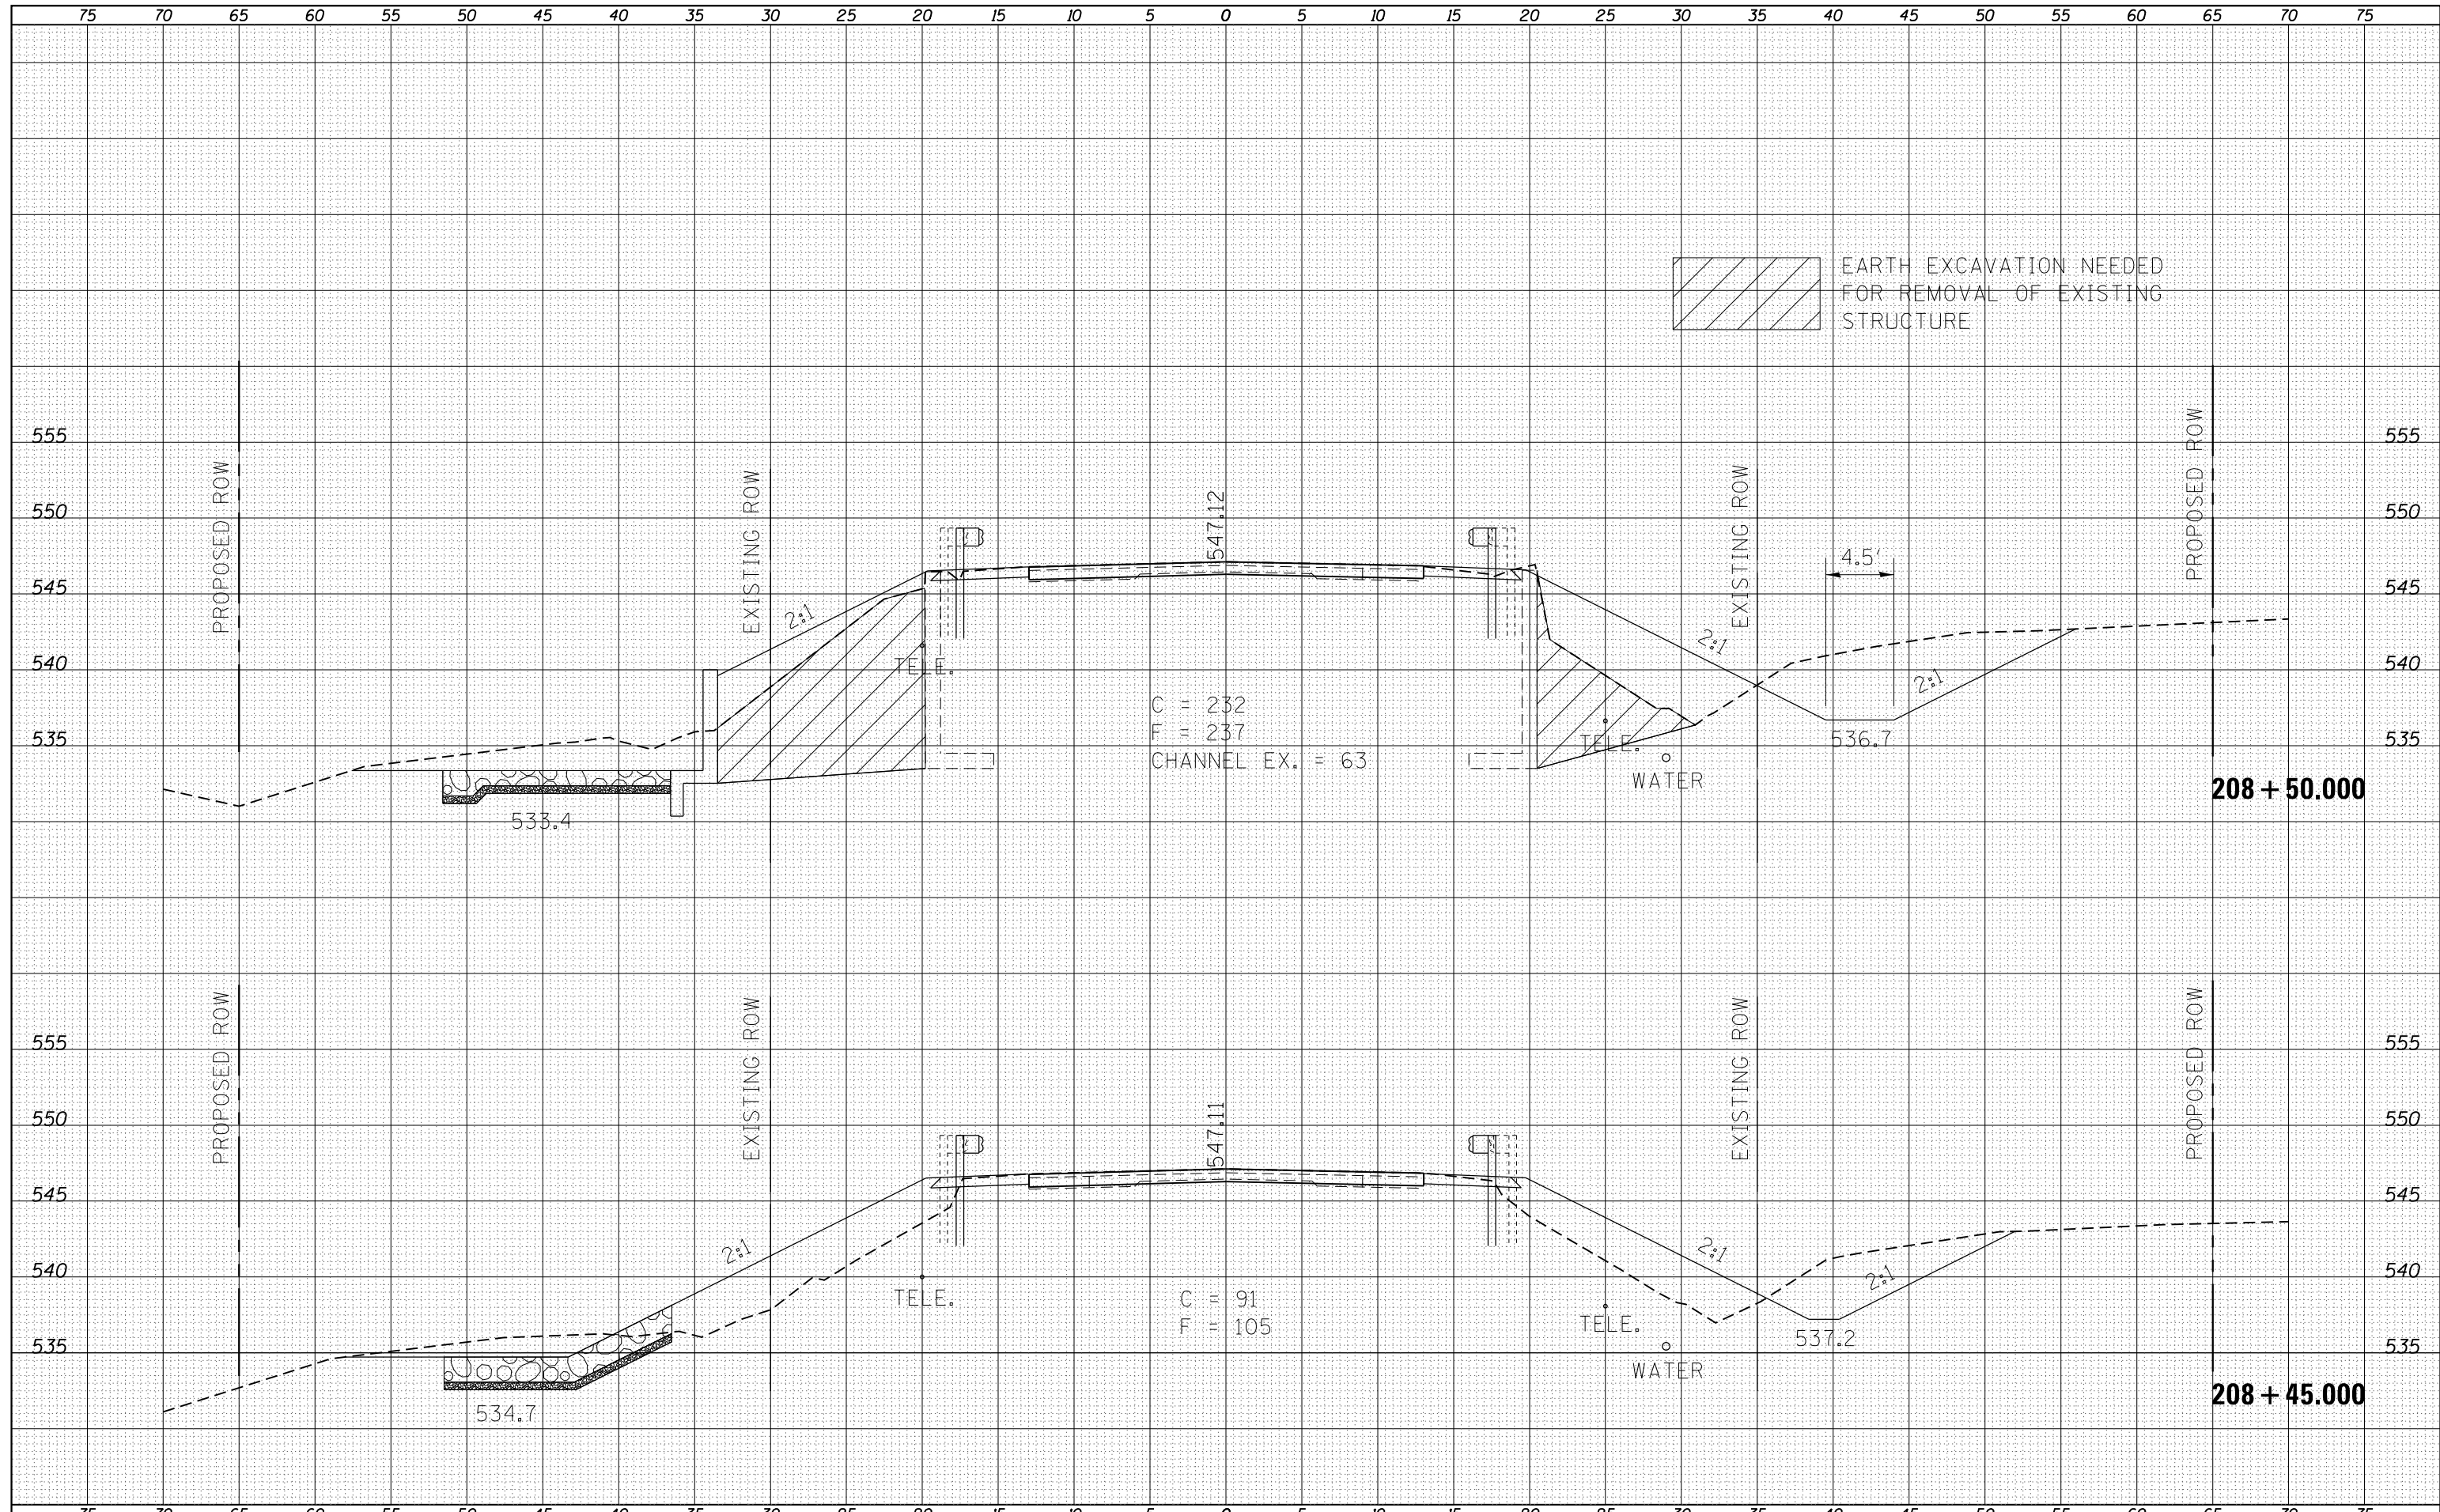

|             |   |            |           |   |                       |                           |         |         |              |           |  |
|-------------|---|------------|-----------|---|-----------------------|---------------------------|---------|---------|--------------|-----------|--|
| FILE NAME = | USER NAME = dcterdinggg                                       | DESIGNED - | REVISED - | <b>STATE OF ILLINOIS<br/>DEPARTMENT OF TRANSPORTATION</b> | <b>CROSS-SECTIONS</b> | F.A.S. RTE.               | SECTION | COUNTY  | TOTAL SHEETS | SHEET NO. |  |
| Default     | es:\pw_work\pwidot\dcterdinggg\00334983\78354-009-shr-x.s.dgn | DRAWN -    | REVISED - |   |                       | 1911                      | 10B-1   | JACKSON | 19           | 16        |  |
|             | PLOT SCALE = 10.0000 / in.                                    | CHECKED -  | REVISED - |   |                       | CONTRACT NO. 78385        |         |         |              |           |  |
|             | PLOT DATE = 10/16/2013  | DATE -     | REVISED - |   |                       | ILLINOIS FED. AID PROJECT |         |         |              |           |  |