


LEGEND

- AR401650 - BITUMINOUS PAVEMENT MILLING
- AR401613 - 1 1/2" BITUMINOUS SURFACE COURSE, METHOD 1, SUPERPAVE
- AR403613 - 2" BITUMINOUS BASE COURSE, METHOD 1, SUPERPAVE

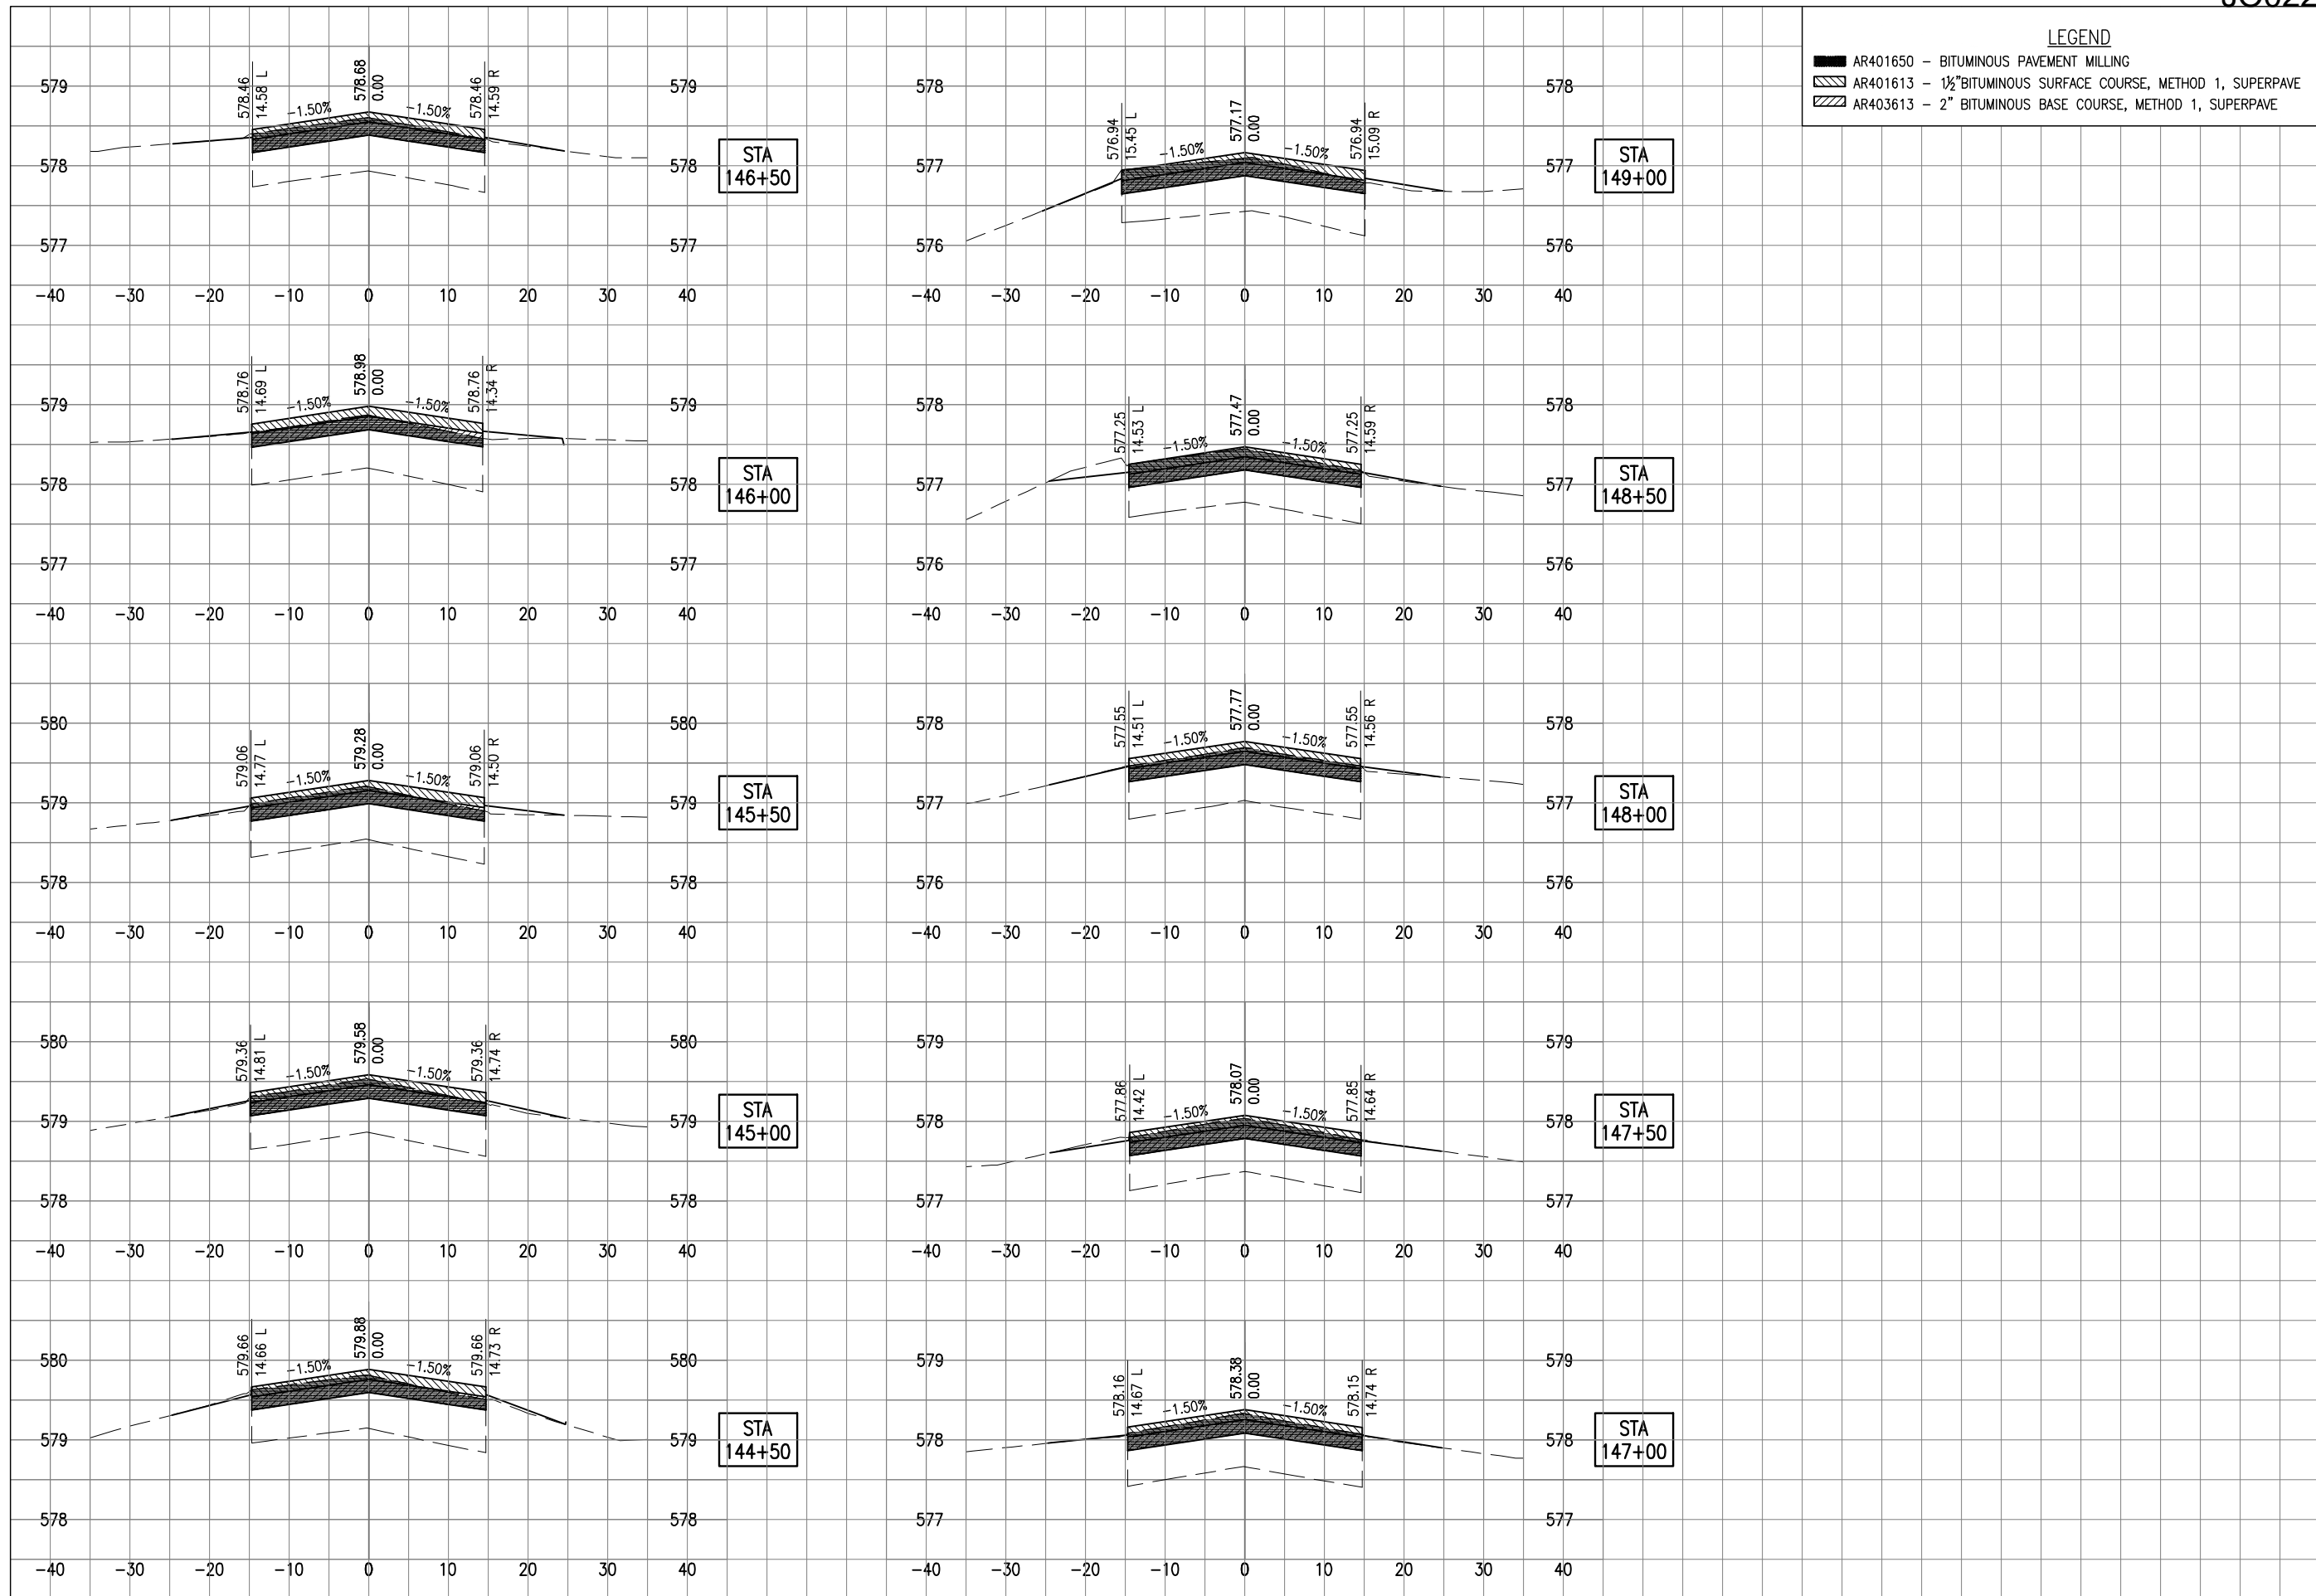

NOV_26_2013_9:09 AM SCHMED1296
 p:\s\sp\sv\c306\hanson_dom\hanson_projects\Documents\12\lots\12A0059\12A0059D\CAD\Virport\Sheet\C-301-XS-ACAD

REVISION	DATE

JOLIET REGIONAL AIRPORT
JOLIET PARK DISTRICT
JOLIET, ILLINOIS

IL PROJ.: J01-4233 S.B.G. PROJ.: 3-17-SBGP-XX

Hanson Project No.	12A0059
Filename	C-301-XS-ACAD.dwg
Scale	1"=20'H 1"=2'V
Date	11/1/13
LAYOUT	KBS 05/28/13
DRAWN	KBS 05/28/13
REVIEWED	CAH 11/1/13

© Copyright Hanson Professional Services Inc. 2013
Hanson Professional Services Inc.
 1525 South Sixth Street
 Springfield, Illinois 62703-2886
 Ph: (217) 788-2450 Fax: (217) 788-2503
 www.hanson-inc.com
 Offices Nationwide

REHABILITATE TAXIWAY "A"
 TAXIWAY A CROSS SECTIONS
 STA. 144+50 TO 149+00