


FINAL SURVEY	BY	DATE
SURVEYED		
PLOTTED		
NOTE BOOK		
AREAS CHECKED		
NO.		

ORIGINAL SURVEY	BY	DATE
SURVEYED		
PLOTTED		
NOTE BOOK		
AREAS CHECKED		
NO.		

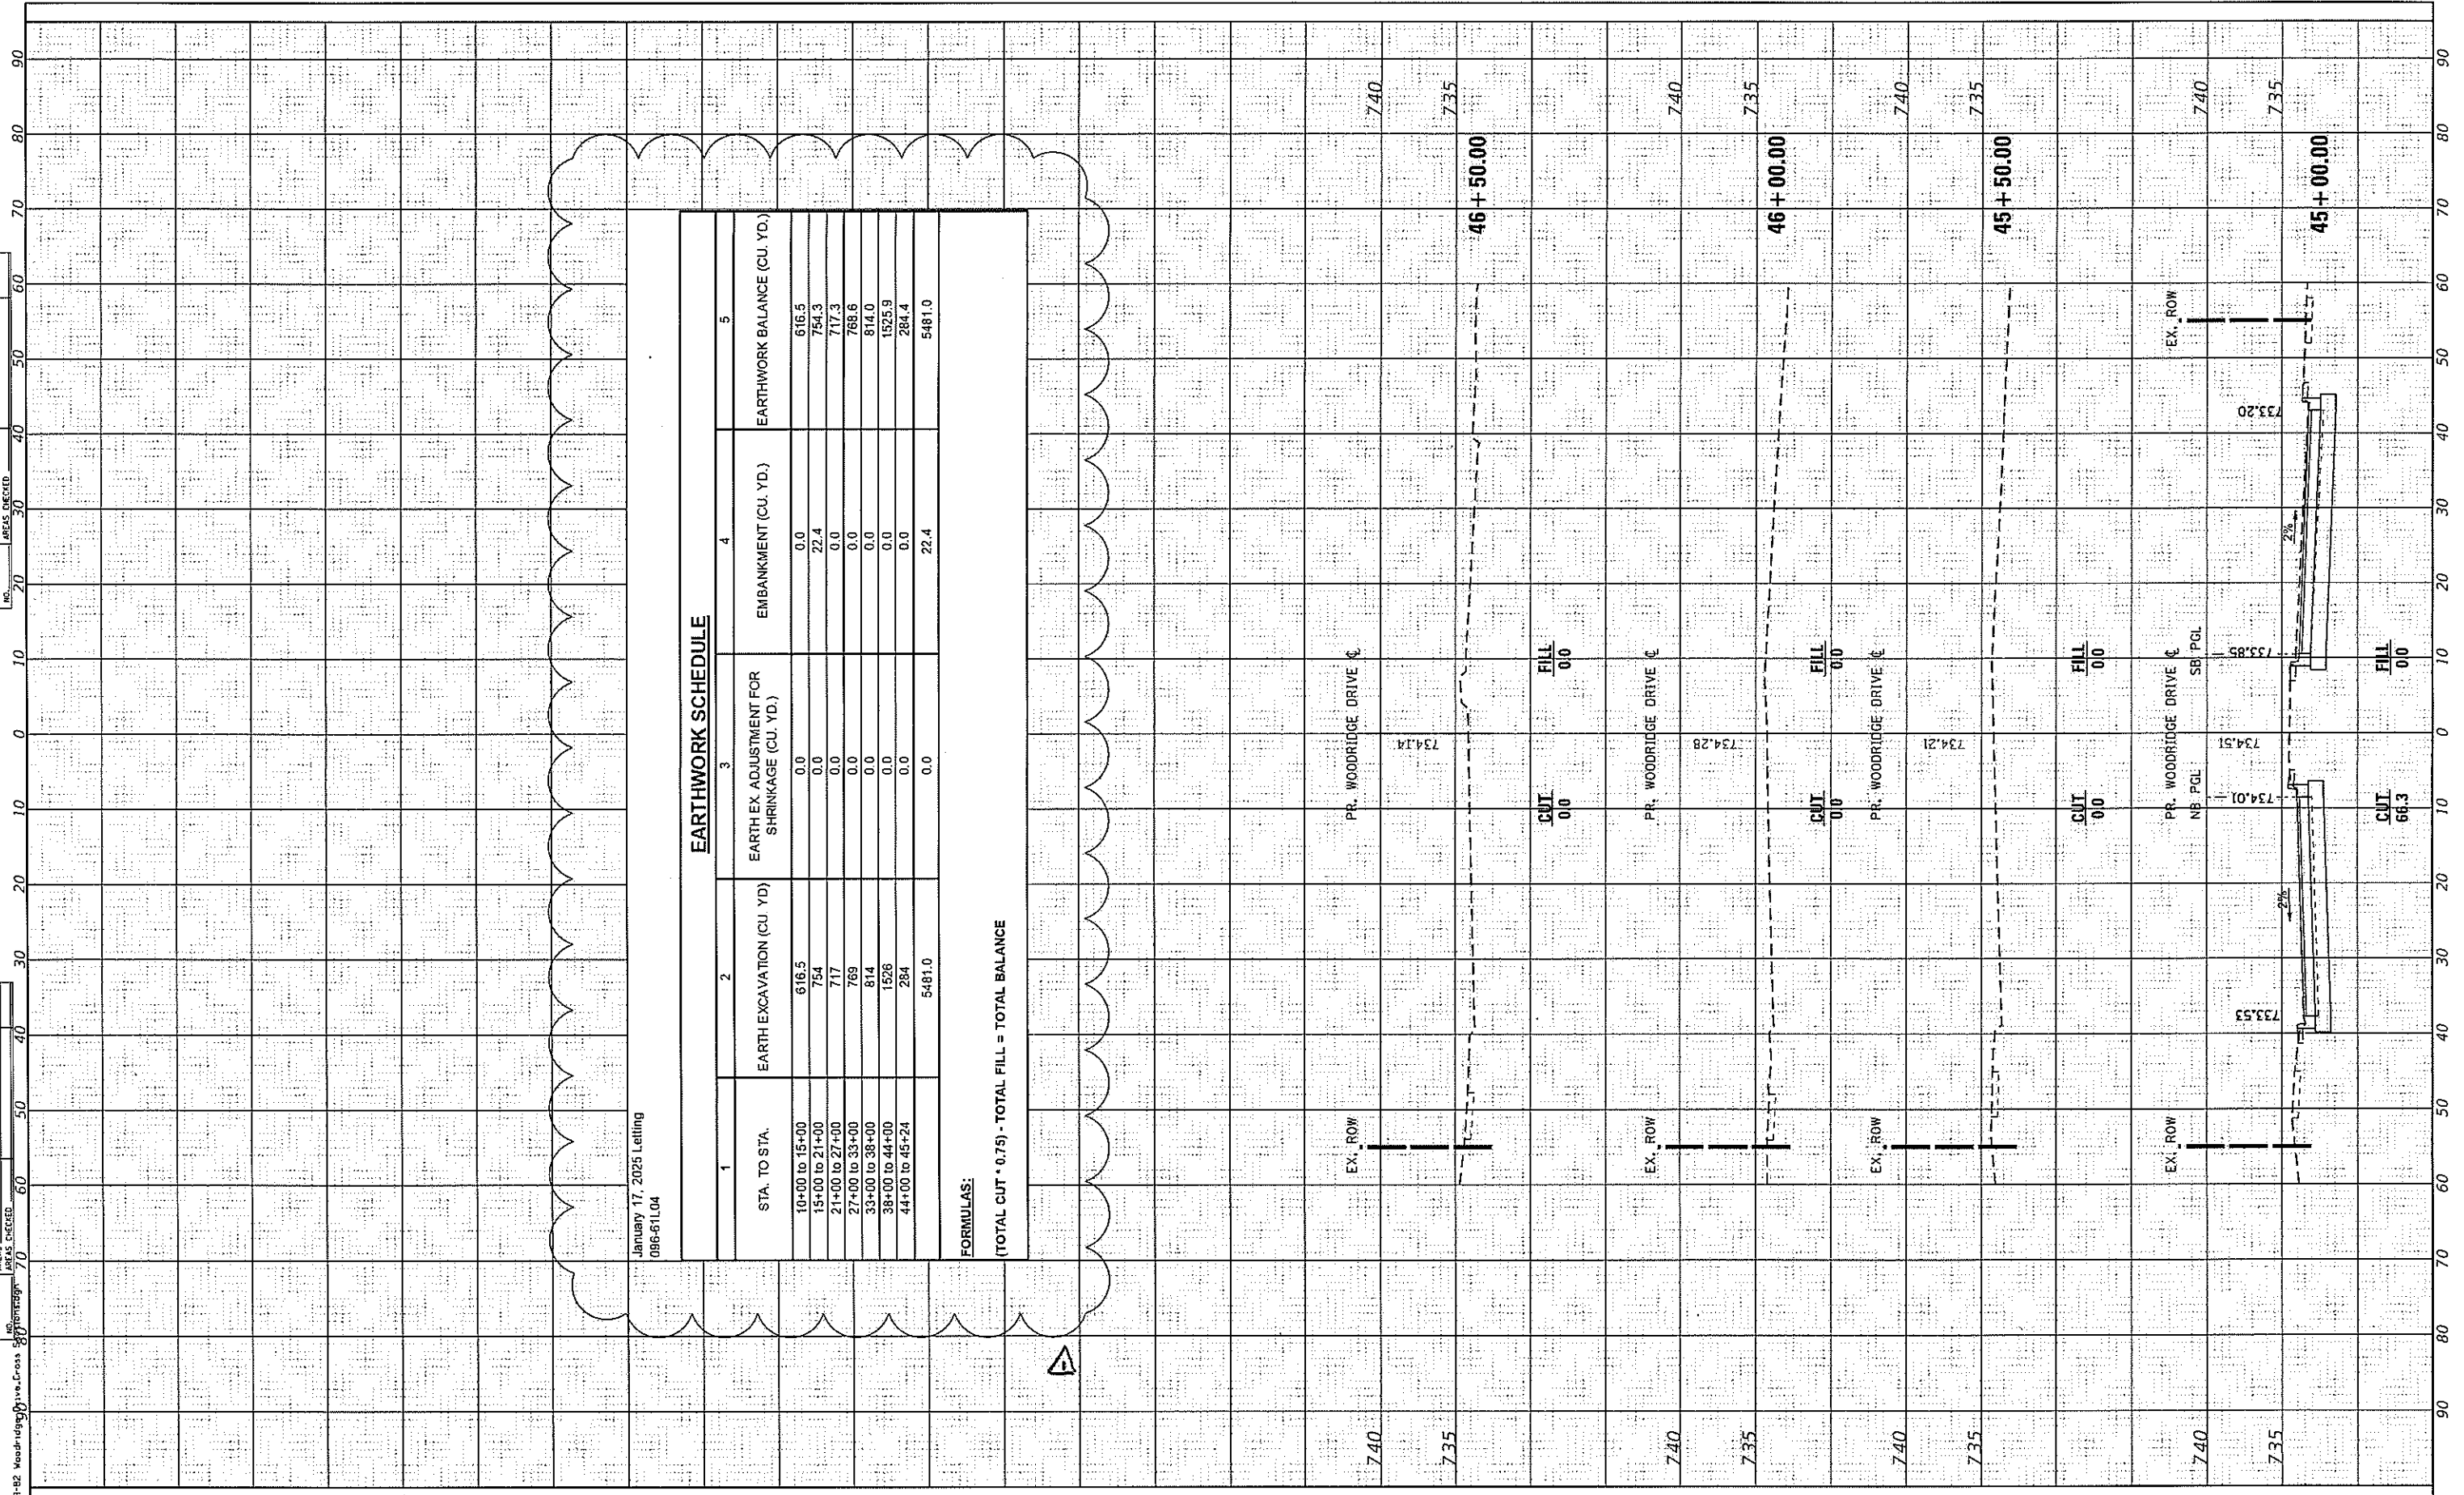

January 17, 2025 Letting  
096-611.04

1	2	3	4	5
STA. TO STA.	EARTH EXCAVATION (CU. YD.)	EARTH EX. ADJUSTMENT FOR SHRINKAGE (CU. YD.)	EMBANKMENT (CU. YD.)	EARTHWORK BALANCE (CU. YD.)
10+00 to 15+00	616.5	0.0	0.0	616.5
15+00 to 21+00	734	0.0	22.4	756.4
21+00 to 27+00	717	0.0	0.0	717.3
27+00 to 33+00	769	0.0	0.0	768.6
33+00 to 38+00	814	0.0	0.0	814.0
38+00 to 44+00	1526	0.0	0.0	1525.9
44+00 to 45+24	284	0.0	0.0	284.4
	5481.0	0.0	22.4	5481.0

FORMULAS:  
(TOTAL CUT \* 0.75) - TOTAL FILL = TOTAL BALANCE



USER NAME = DonV  
 PLOT SCALE = 28,8000 ' / in.  
 PLOT DATE = 12/17/2024

DESIGNED -	REVISOR -
DRAWN -	REVISION -
CHECKED -	REVISION -
DATE -	REVISION -

STATE OF ILLINOIS  
DEPARTMENT OF TRANSPORTATION

CROSS SECTIONS  
WOODRIDGE DRIVE  
SCALE: SHEET OF SHEETS STA. 45+00.00 TO STA. 46+50.00

F.A.U. RTE.	SECTION	COUNTY	TOTAL SHEETS	SHEET NO.
3573	19-00083-00-FP	DuPage	82	82
CONTRACT NO. 61L04			ILLINOIS FED. AID PROJECT	