







	500'	EXISTING CONTOUR
	490'	PROPOSED CONTOUR
		CONSTRUCTION LIMITS
		EDGE OF ROAD
		TREELINE
		EDGE OF WATER
		SURVEY CONTROL POINT
		TELEPHONE POLE-EX

Legend




SHEET 7


SHEET 6

SHEET 5

SHEET 4



SCALE IN FEET

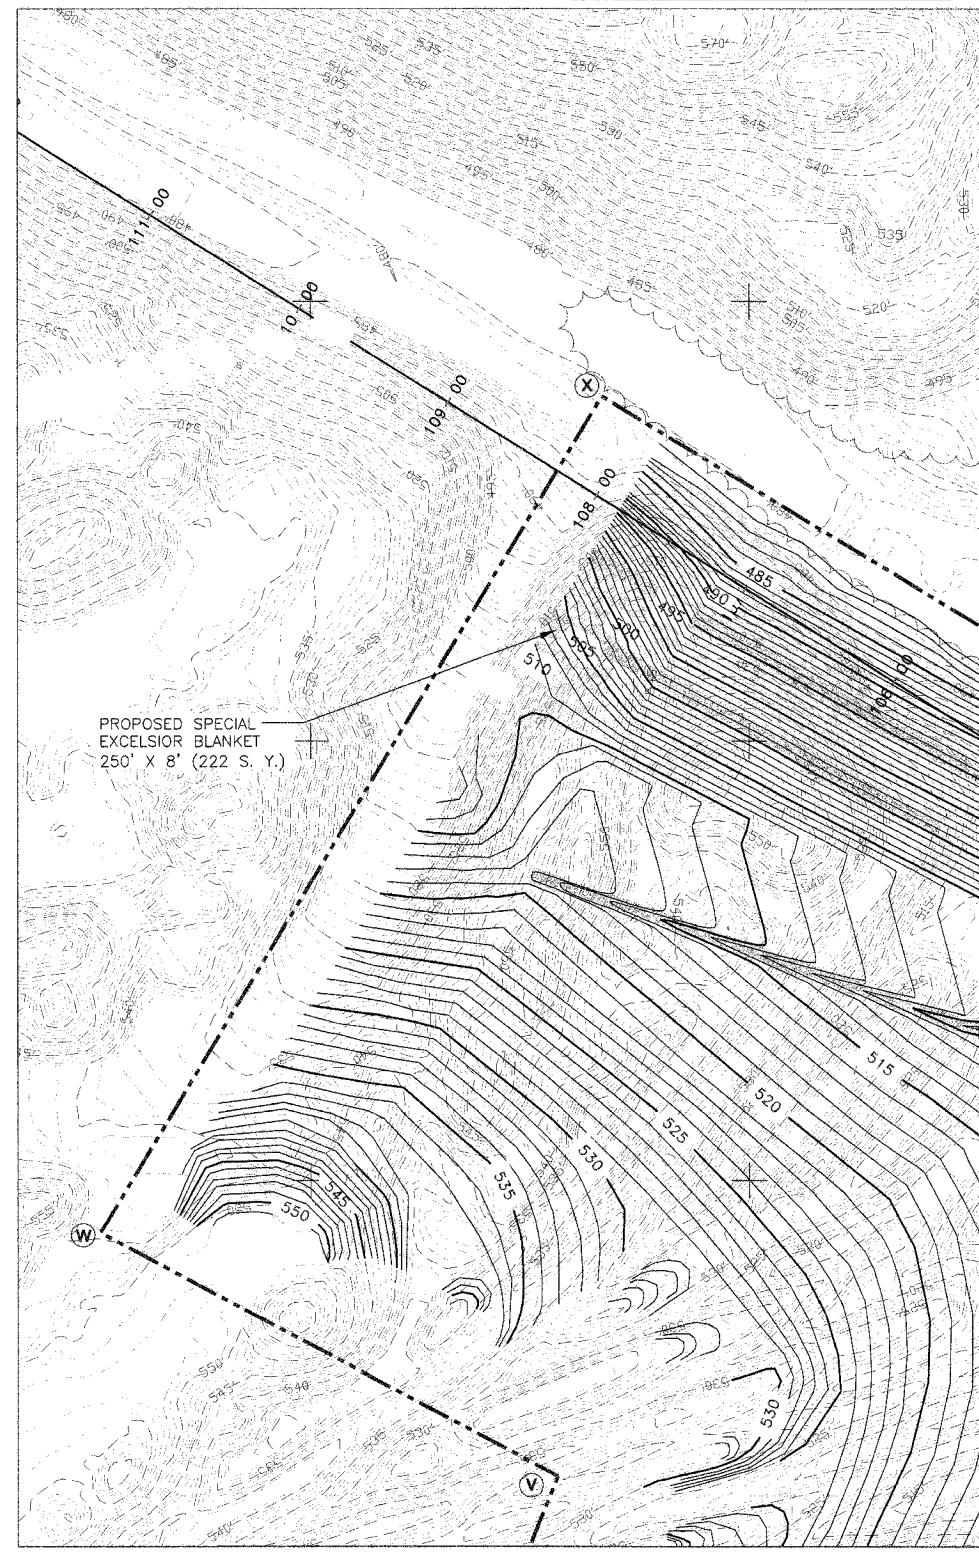

Existing and Proposed
Conditions

Sheet 7 of 29

Drawn By: _____ Date: 12/2007
Checked By: _____

Delta Collieries North
Reclamation Project
AML-GWmE-0512
Williamson County

State of Illinois
Department of Natural Resources