
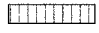
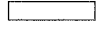
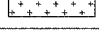
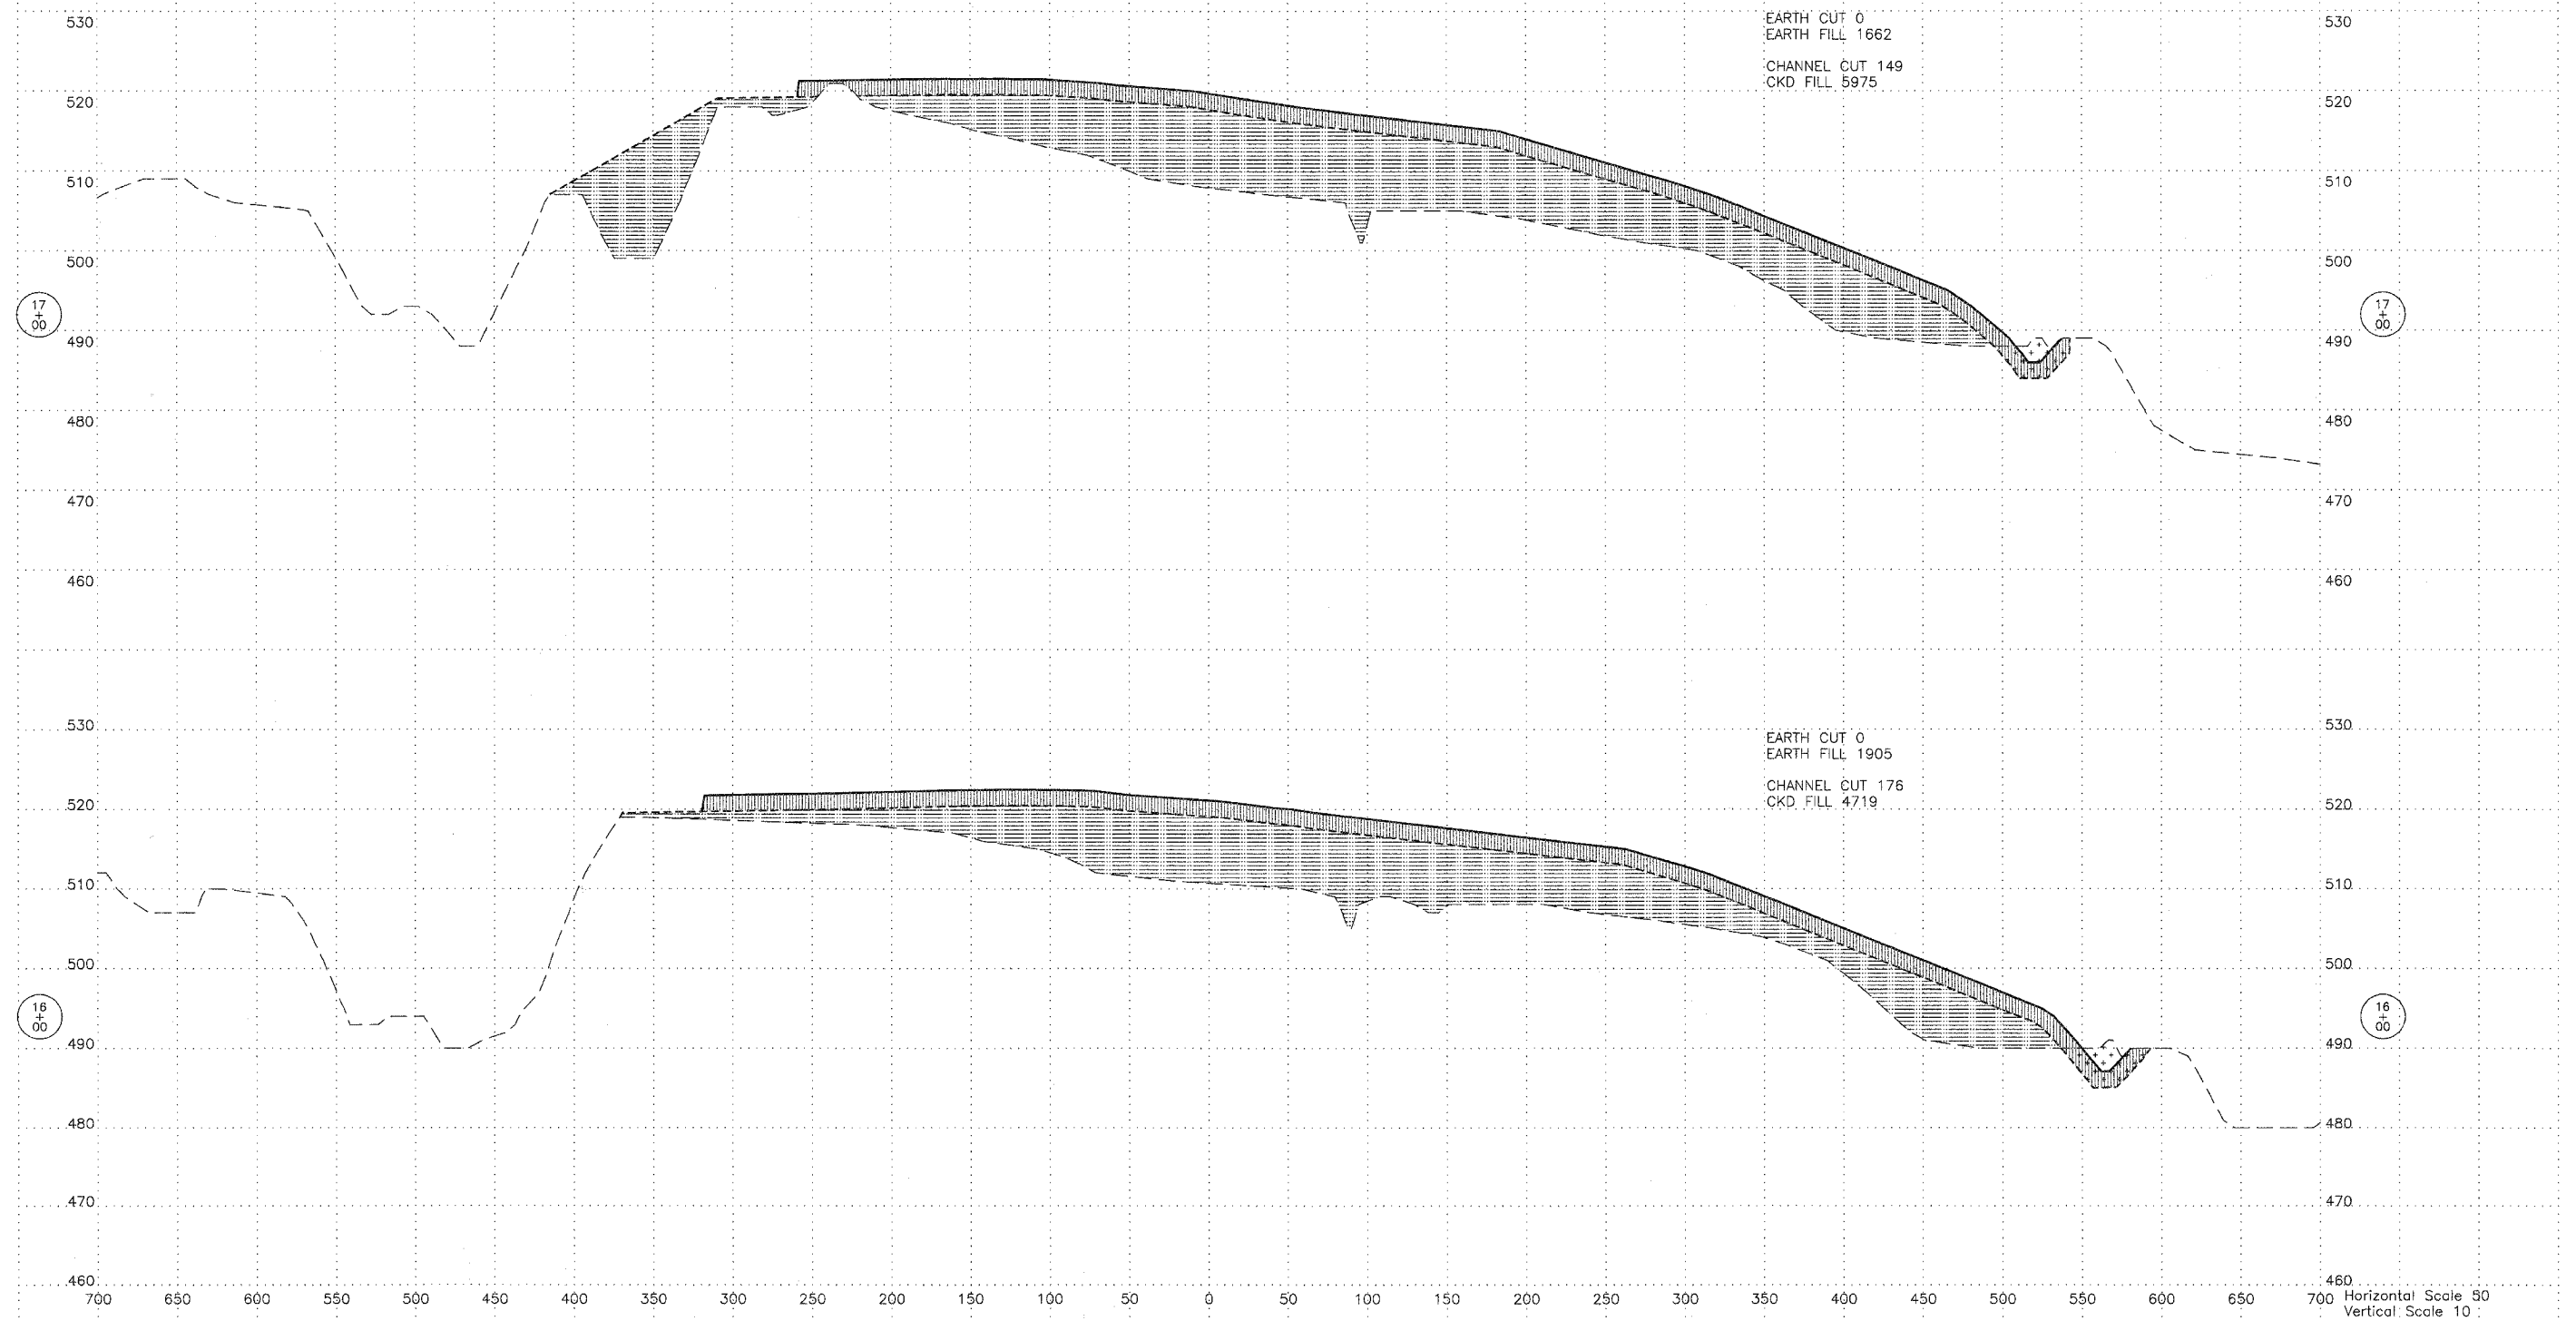


LEGEND	
— — — — —	EXISTING GRADE
— — — — —	PROPOSED GRADE
- - - - -	PROPOSED SUBGRADE
	CKD FILL (S.F.)
	EARTH FILL (S.F.)
	EARTH CUT (S.F.)
	CHANNEL CUT (S.F.)



Horizontal Scale 50
 Vertical Scale 10