


SKOKIE RD.

IMPROVEMENT BEGINS STA. 316+00

IL 68 (DUNDEE RD.)

OMISSION FOR HOT-MIX ASPHALT RESURFACING  
PROP. NEOPRENE JOINT REPLACEMENT

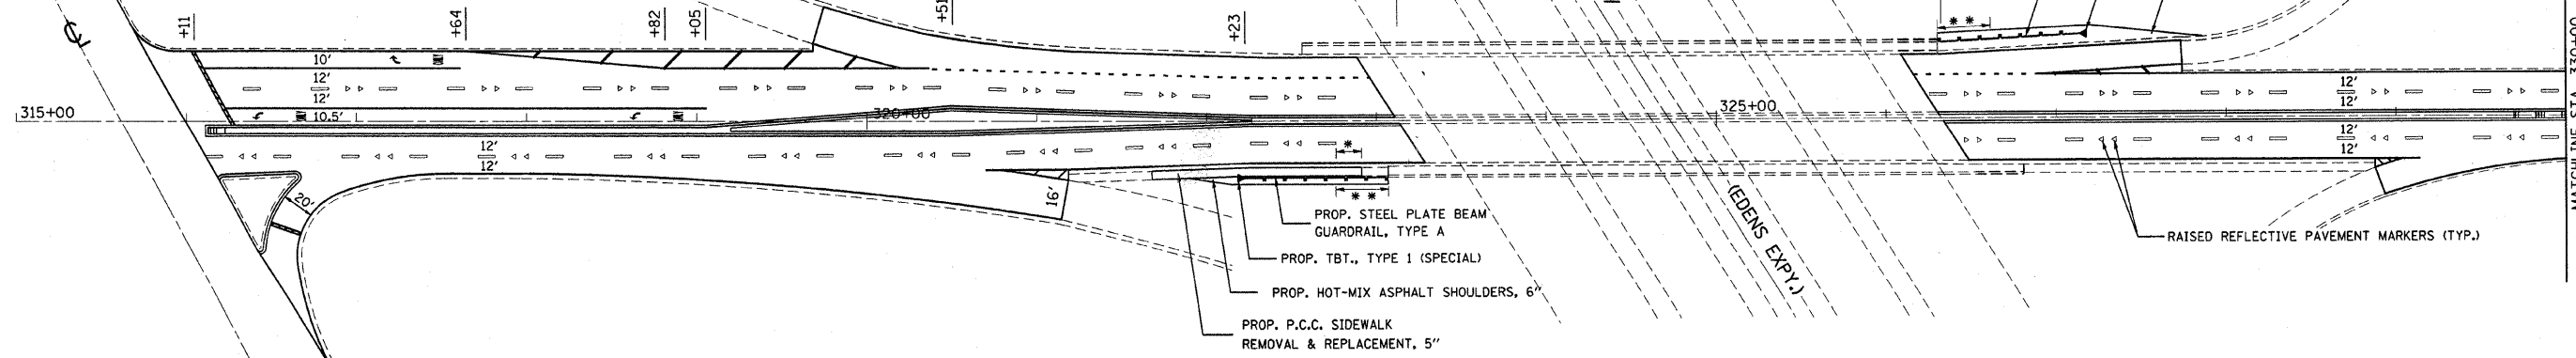

**LEGEND:**

- TBT - TRAFFIC BARRIER TERMINAL
- \* - PROP. 15' CURB & SIDEWALK TRANSITION
- \*\* - PROP. TRAFFIC BARRIER TERMINAL, TYPE 6 (TANGENT)


PROP. POLYMERIZED HOT-MIX ASPHALT SURFACE COURSE, SUPERPAVE, MIX. "F", N90, 1 3/4"

PROP. POLYMERIZED LEVELING BINDER (MACHINE METHOD), SUPERPAVE, IL-4.75, 3/4"

OMISSION FOR HOT-MIX ASPHALT RESURFACING

PROP. HOT-MIX ASPHALT SURFACE COURSE, SUPERPAVE, MIX. "D", N70, 1 1/2"

PROP. POLYMERIZED LEVELING BINDER (MACHINE METHOD), SUPERPAVE IL-4.75, N50, 3/4"

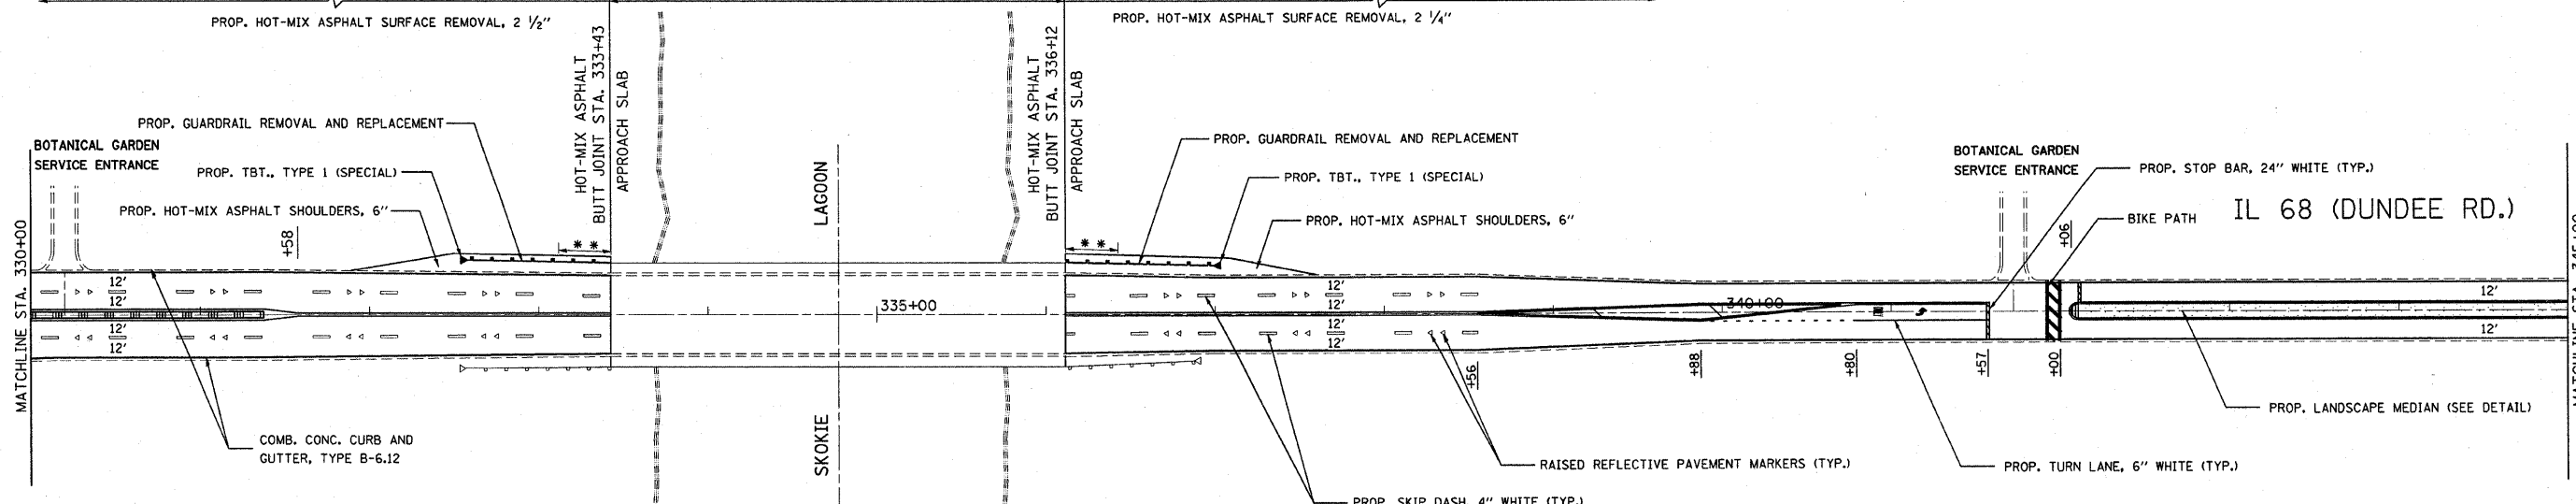

**NOTES:**

FOR GORE MARKINGS SEE "MULTI-LANE FREEWAY PAVEMENT MARKING DETAILS".  
FOR PAVEMENT MARKERS AND RAISED REFLECTIVE PAVEMENT MARKERS, SEE DISTRICT STANDARDS.

THE RESIDENT ENGINEER SHALL CONTACT MARK WILFERT, AREA TRAFFIC ENGINEER AT (773) 685-8386 TWO WEEKS PRIOR TO THE INSTALLATION OF PERMANENT PAVEMENT MARKINGS.

FOR DETAIL OF STEEL PLATE BEAM GUARD RAIL ADJACENT TO THE CURB AND GUTTER AND SHOULDER WIDENING FOR TBT TY.-1 SPL., SEE DISTRICT STANDARD.

FILE NAME =  
c:\pro\jeats\dl35899\dl35899es.m32

USER NAME = staedpa

DESIGNED -

REVISED -

PLDT SCALE = 50,0000' / IN.

DRAWN -

REVISED -

PLDT DATE = 10/31/2007

CHECKED -

REVISED -

DATE -

REVISED -

**STATE OF ILLINOIS  
DEPARTMENT OF TRANSPORTATION**

ROADWAY AND PAVEMENT MARKING PLANS  
IL. 68 (DUNDEE RD.)--EAST OF SKOKIE RD. TO FOREST WAY DR.

SCALE: SHEET NO. OF SHEETS STA. 316+00 TO STA. 345+00

F.A. RTE.	SECTION	COUNTY	TOTAL SHEETS	SHEET NO.
*	38RS-4	COOK	36	8
* F.A.P. 343/ F.A.U. 1273 CONTRACT NO. 60814				
FED. ROAD DIST. NO. [ILLINOIS] FED. AID PROJECT				