


F.A. RTE.	SECTION	COUNTY	TOTAL SHEETS	SHEET NO.
*	38RS-4	COOK	36	30
STA.	TO STA.			
FED. ROAD DIST. NO. 1	ILLINOIS	FED. AID PROJECT		
* F.A.P. 343		CONTRACT NO. 60814		
F.A.U. 1273				

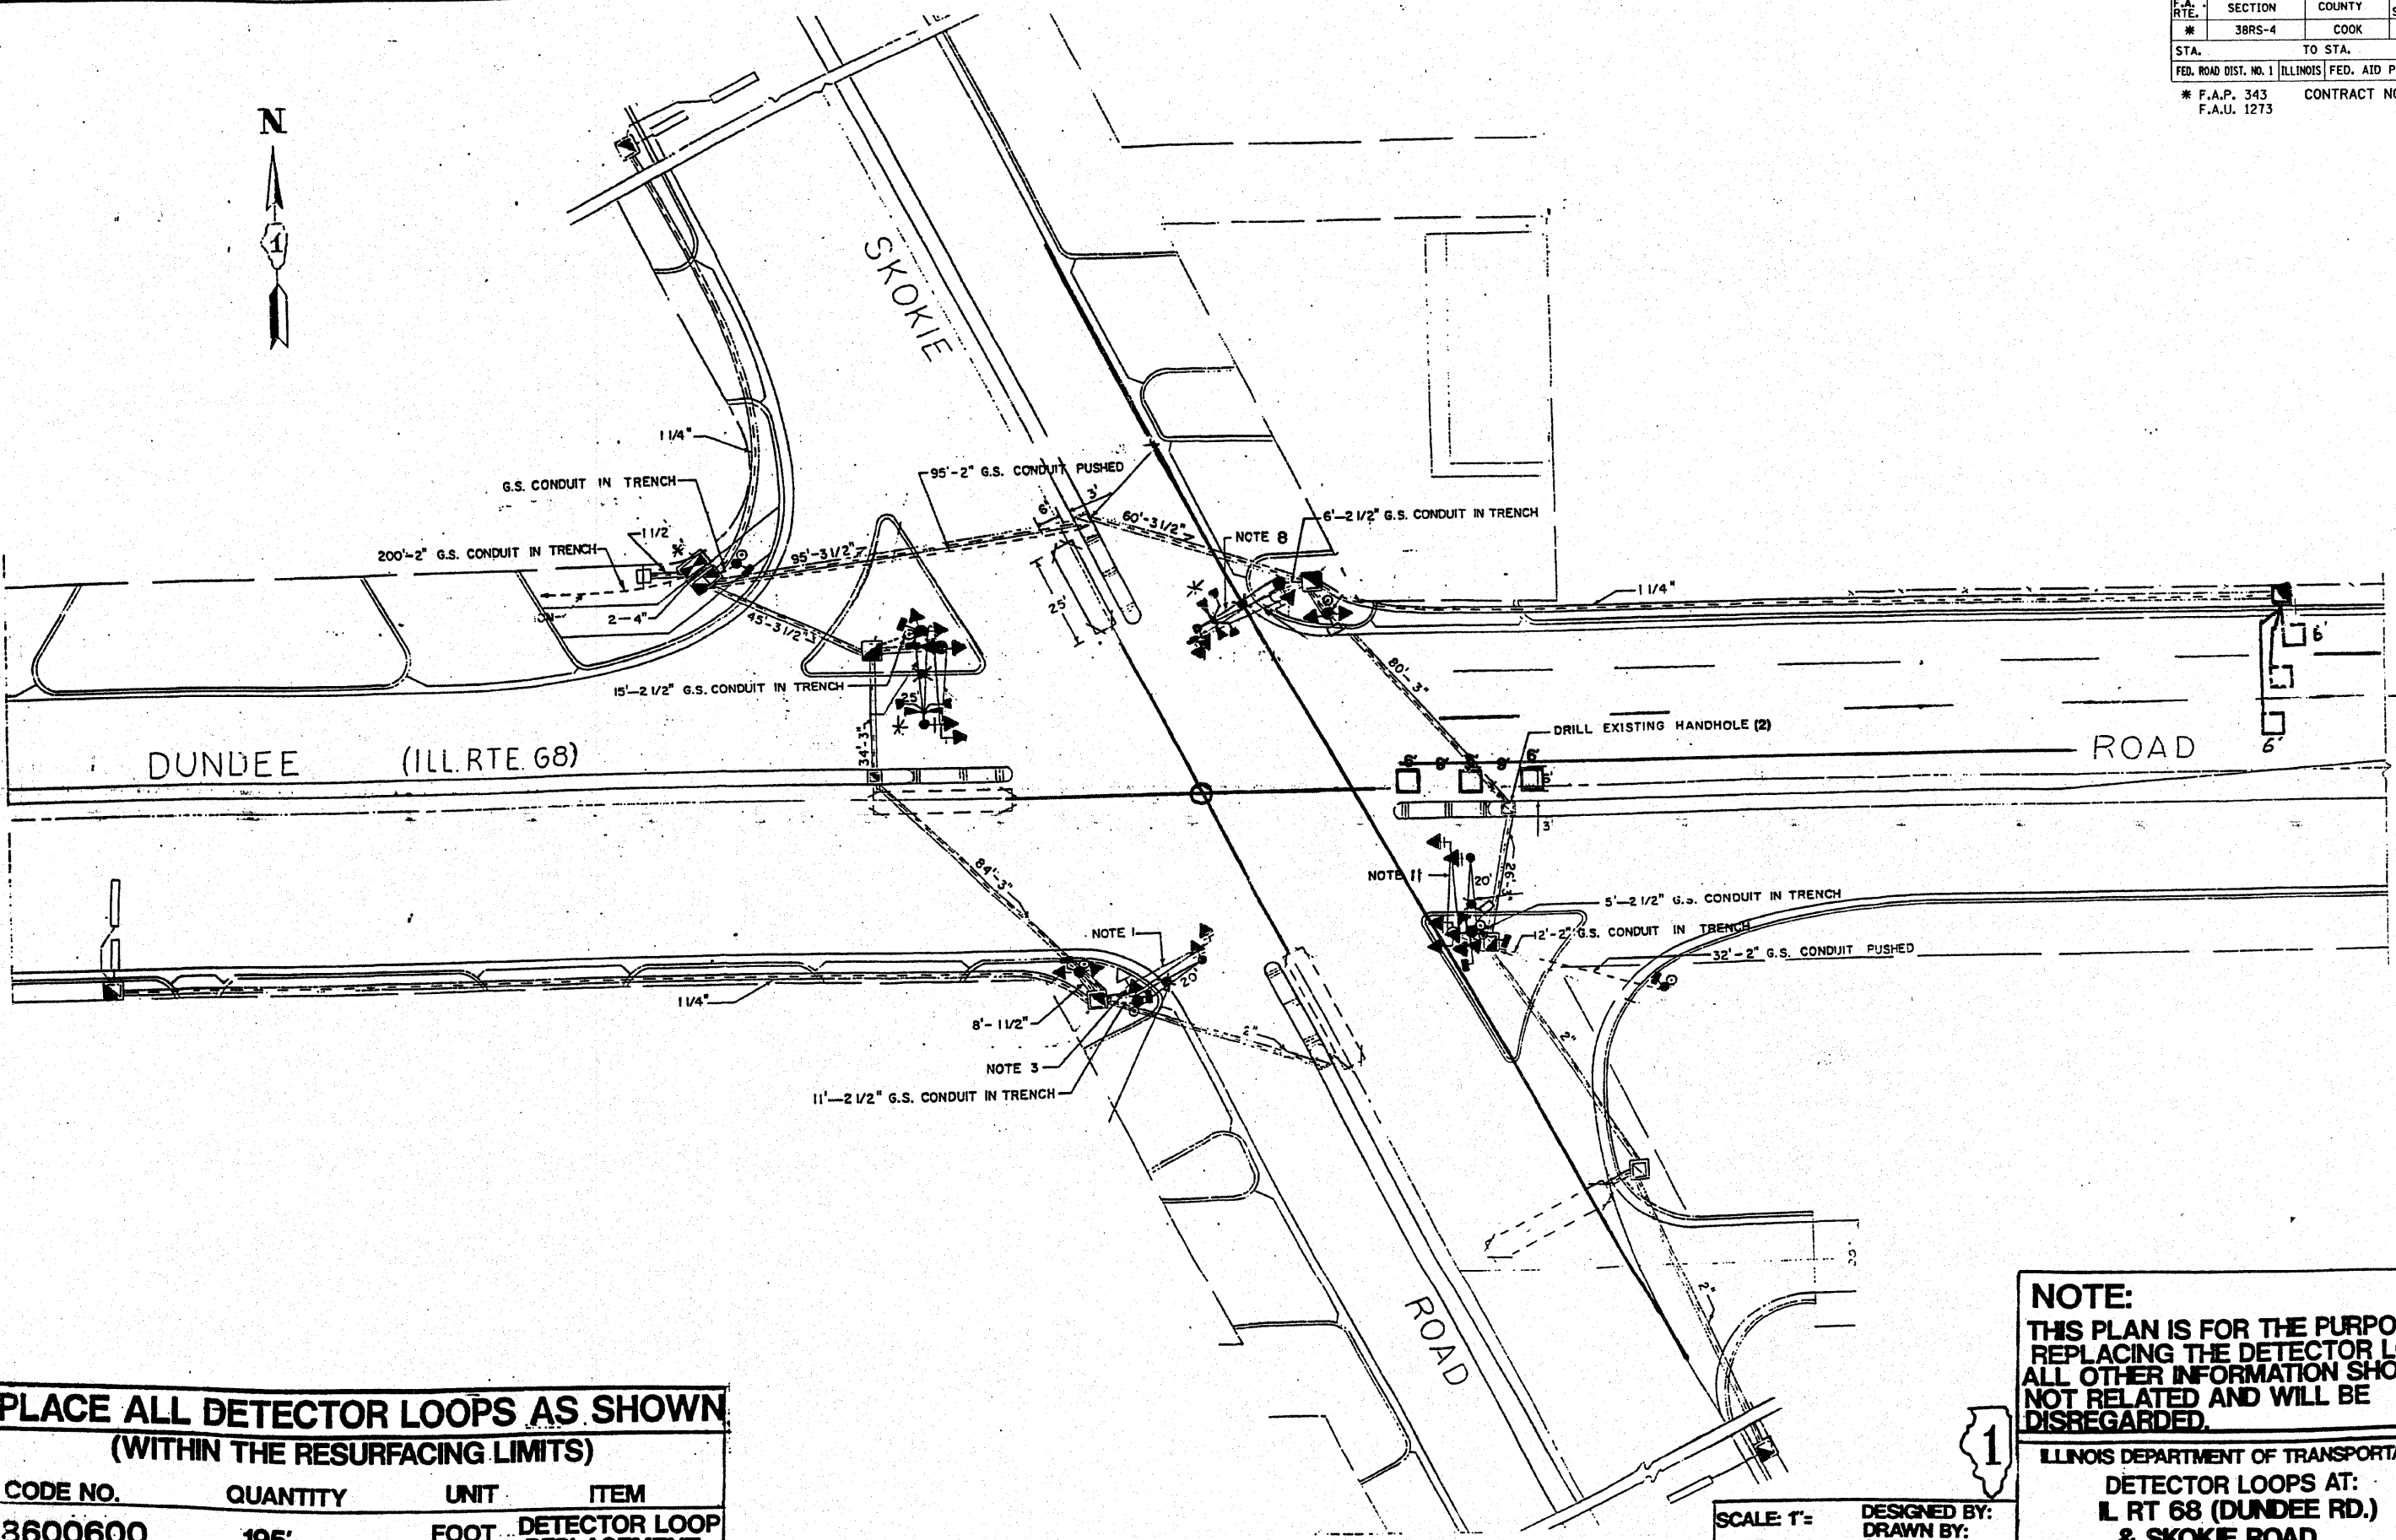

**REPLACE ALL DETECTOR LOOPS AS SHOWN
(WITHIN THE RESURFACING LIMITS)**

CODE NO.	QUANTITY	UNIT	ITEM
'83600600	195'	FOOT	DETECTOR LOOP REPLACEMENT

NOTE:
THIS PLAN IS FOR THE PURPOSE OF REPLACING THE DETECTOR LOOPS. ALL OTHER INFORMATION SHOWN IS NOT RELATED AND WILL BE DISREGARDED.



ILLINOIS DEPARTMENT OF TRANSPORTATION
DETECTOR LOOPS AT:
L RT 68 (DUNDEE RD.)
& SKOKIE ROAD

SCALE 1" =
DATE
DESIGNED BY:
DRAWN BY:
CHECKED BY: