


| ROUTE | SECTION | COUNTY | TOTAL SHEETS | SHEET NUMBER |
|-----------------|------------|----------------|--------------|--------------|
| FAP 860 AND 349 | 2006-007 I | KANE & KENDALL | 38 | 7 |

CONTRACT NO. 60B26

SHEET 3 OF 4

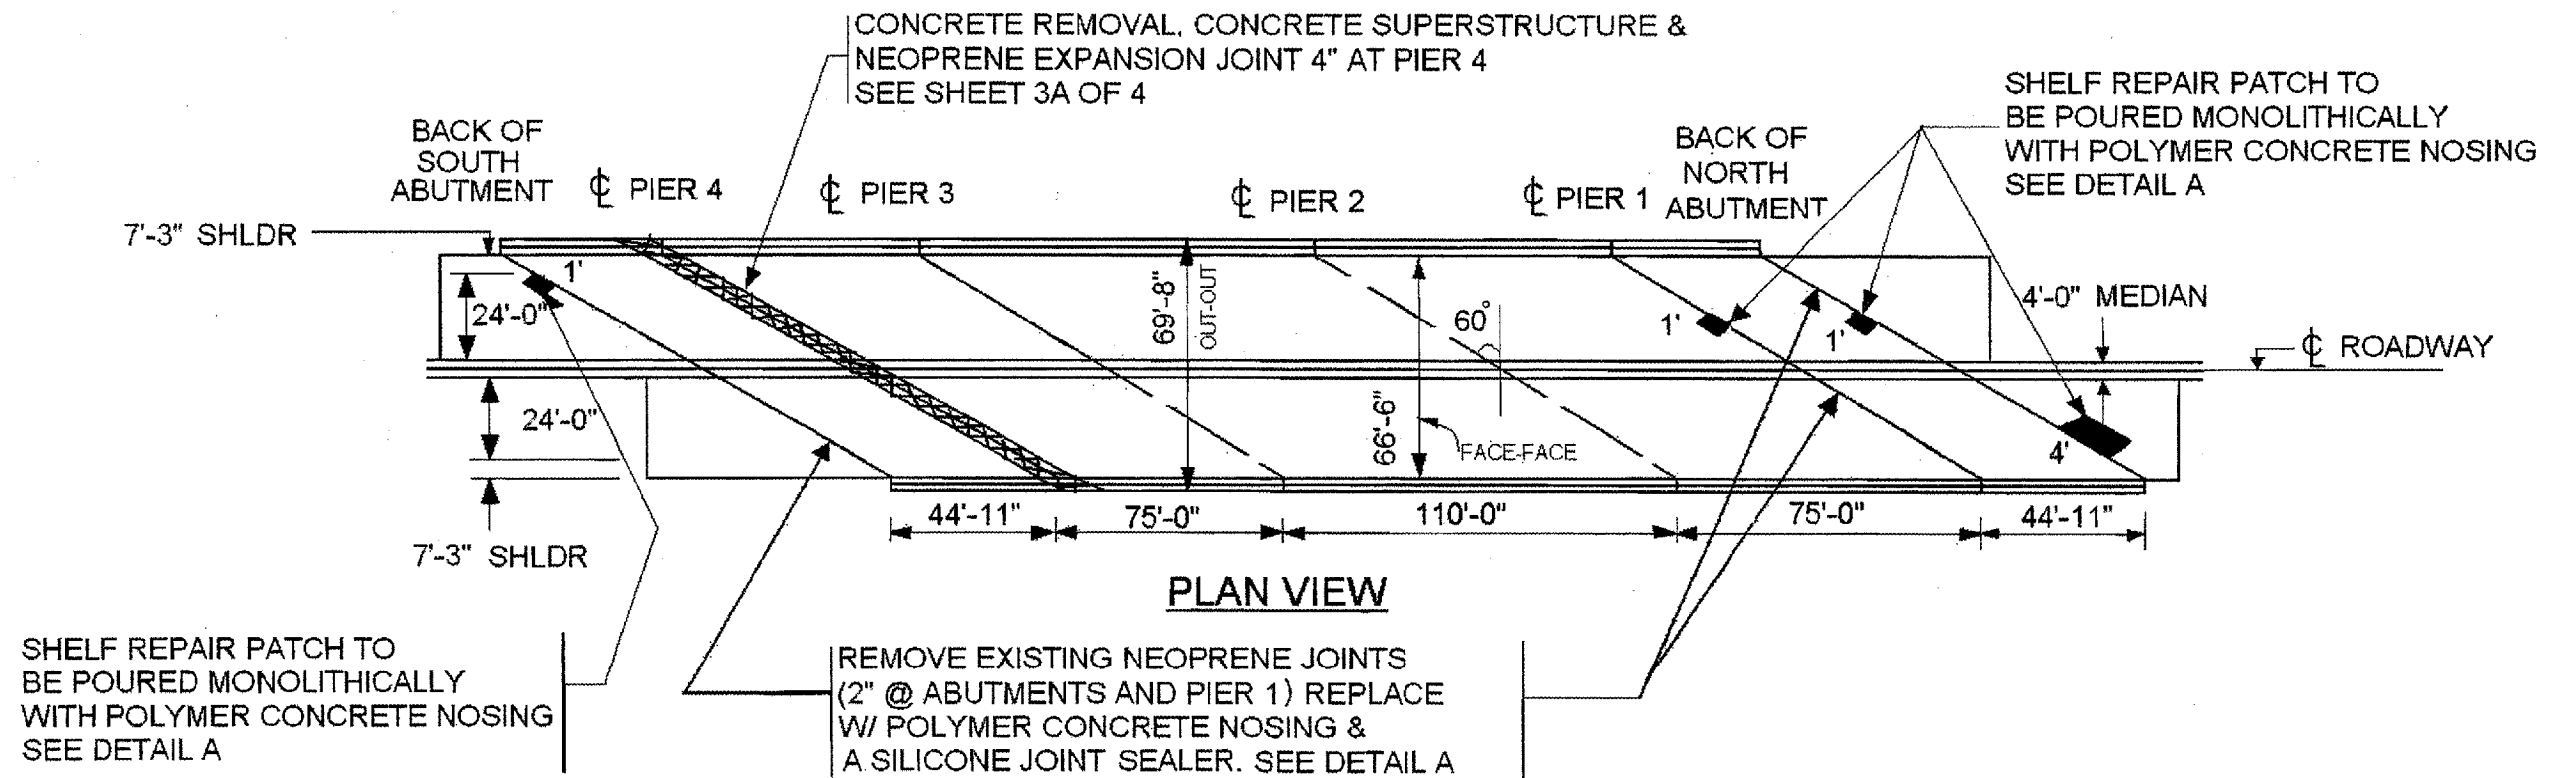

| TOTAL BILL OF MATERIALS | | |
|----------------------------------|-------|----------|
| ITEM | UNITS | QUANTITY |
| POLYMER CONCRETE | CU FT | 16.0 |
| SILICONE JOINT SEALER, 2" | FOOT | 401.6 |
| BAR SPLICERS, | EACH | 24 |
| REINFORCEMENT BARS, EPOXY COATED | POUND | 3030 |
| CONCRETE SUPERSTRUCTURE | CU YD | 18.3 |
| CONCRETE REMOVAL | CU YD | 18.3 |
| NEOPRENE EXPANSION JOINT 4" | FOOT | 135 |

FOR DETAIL A SEE SHEET 4 OF 4

ILLINOIS DEPARTMENT OF TRANSPORTATION
LOCATION 1

PLAN VIEW
IL 31 OVER BNSF RR
SN 047-0006

REV