


ROUTE	SECTION	COUNTY	TOTAL SHEETS	SHEET NUMBER
FAP 860 AND 349	2006-007 I	KANE & KENDALL	38	9

CONTRACT NO. 60B26

SHEET 1 of 27

STATE OF ILLINOIS
DEPARTMENT OF PUBLIC WORKS & BUILDINGS
DIVISION OF HIGHWAYS

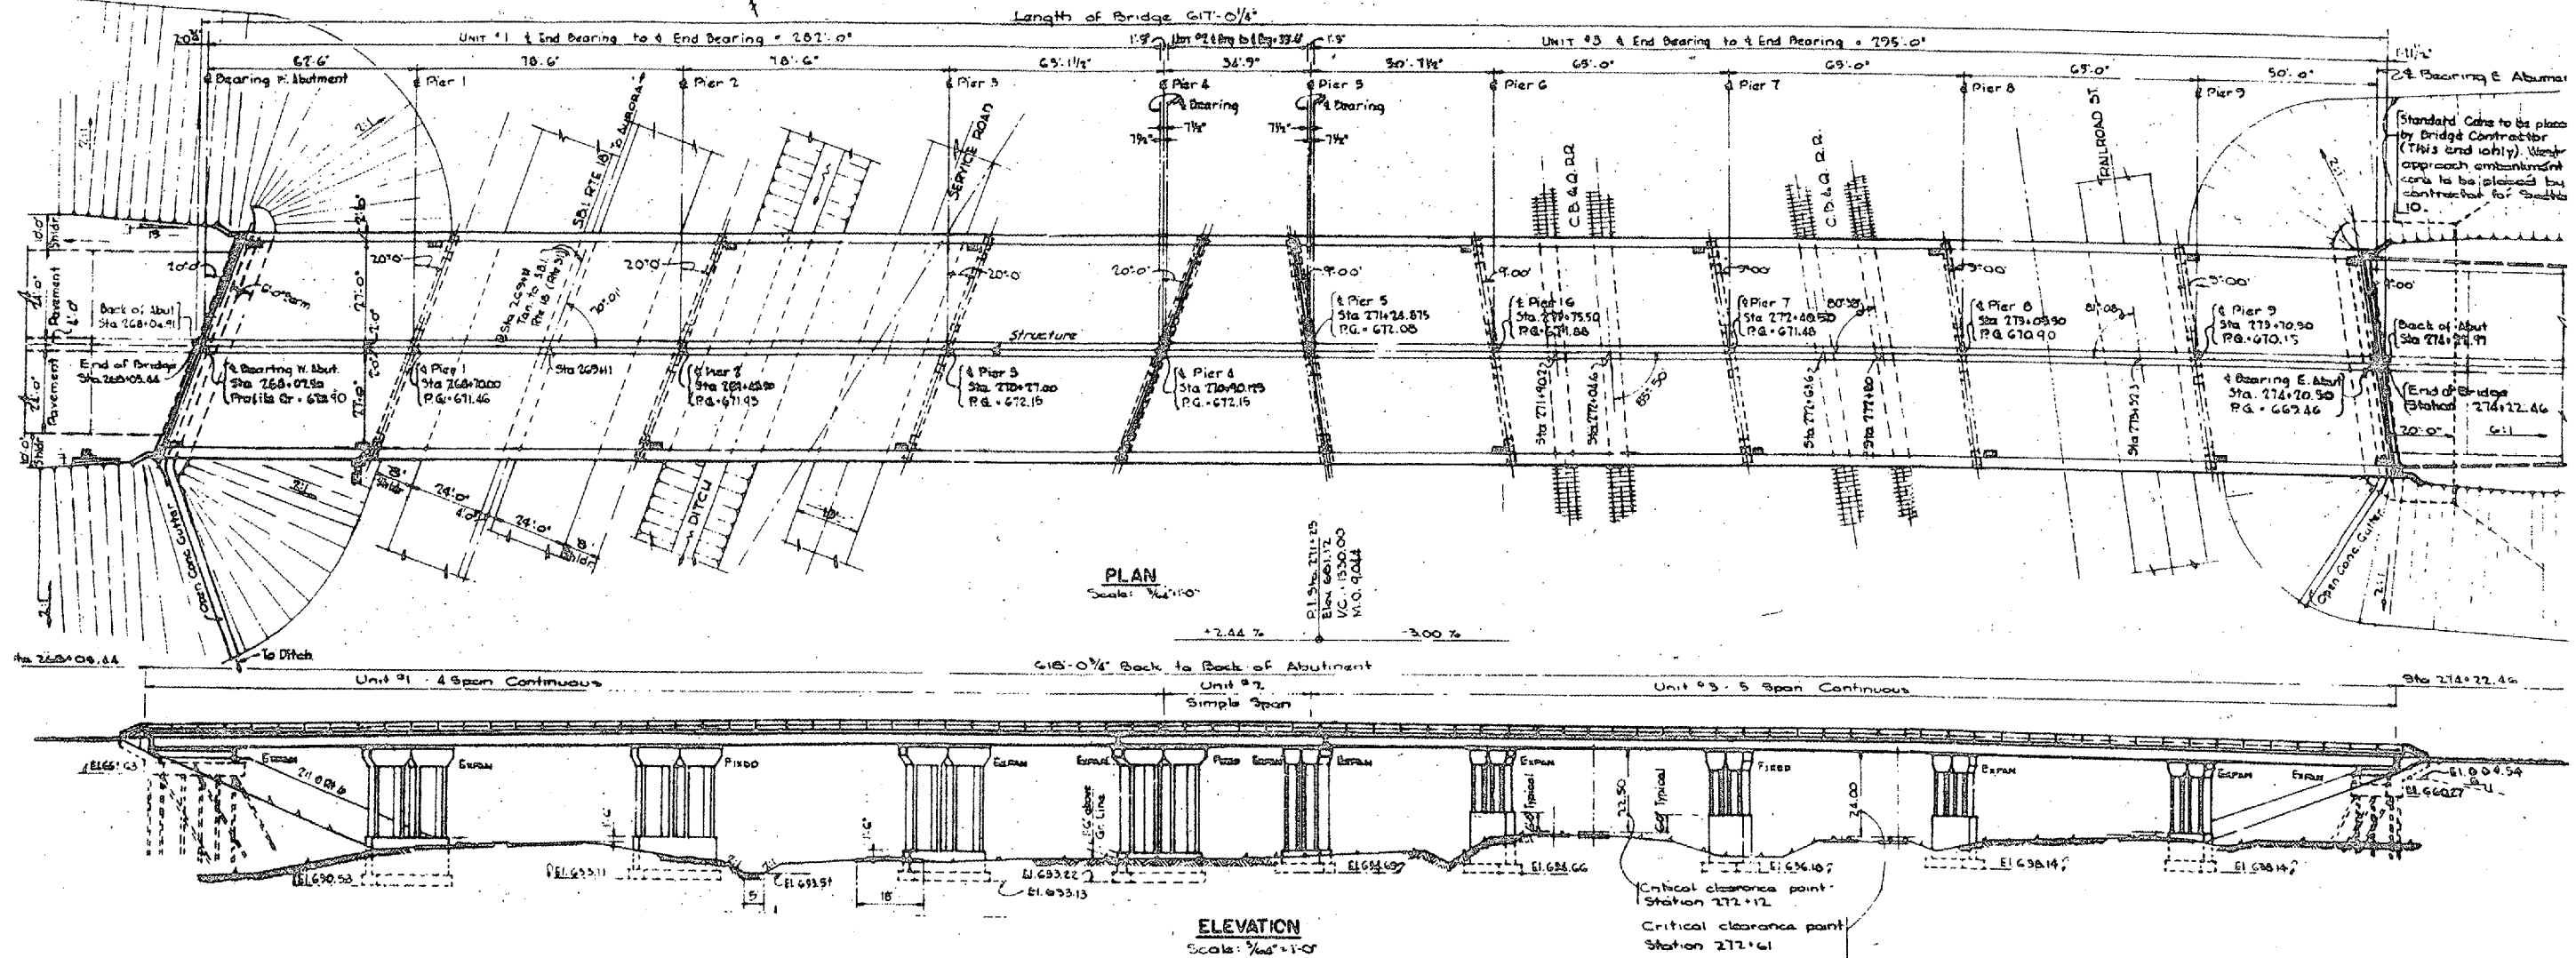

**FOR
INFORMATION
ONLY**

**ILLINOIS DEPARTMENT OF TRANSPORTATION
LOCATION 2
PLAN & ELEVATION
US 30 OVER IL 31 & BNSF RR
SN 045-0039
SPAN 1 & 2**