
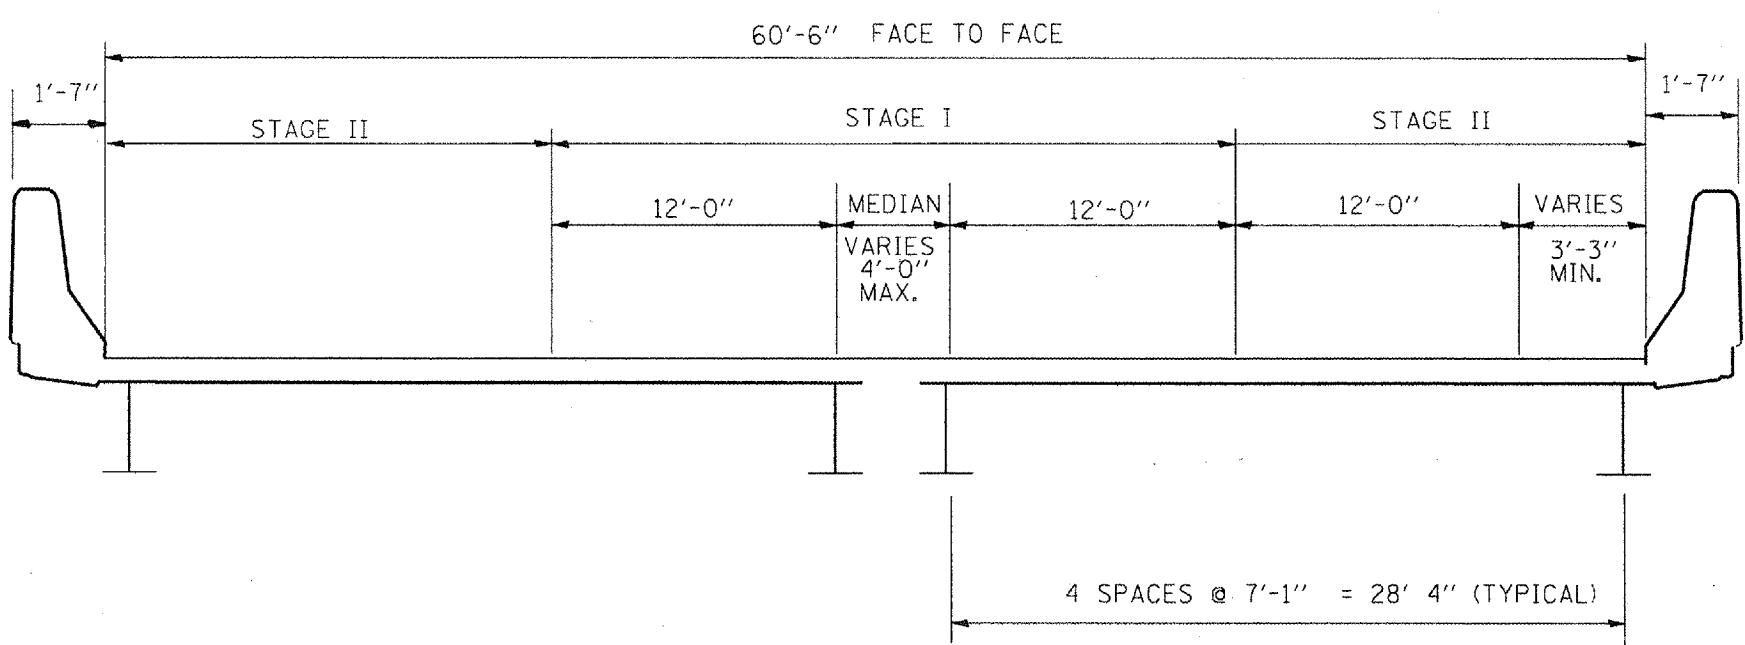


|                     |            |                  |              |           |
|---------------------|------------|------------------|--------------|-----------|
| CONTRACT NO.        |            |                  |              |           |
| F.A.P. RTE.         | SECTION    | COUNTY           | TOTAL SHEETS | SHEET NO. |
| 860<br>349          | 2006-007 I | KANE/KENDALL     | 38           | 10        |
| STA.                |            | TO STA.          |              |           |
| FED. ROAD DIST. NO. | ILLINOIS   | FED. AID PROJECT |              |           |

SHEET 2 OF 27

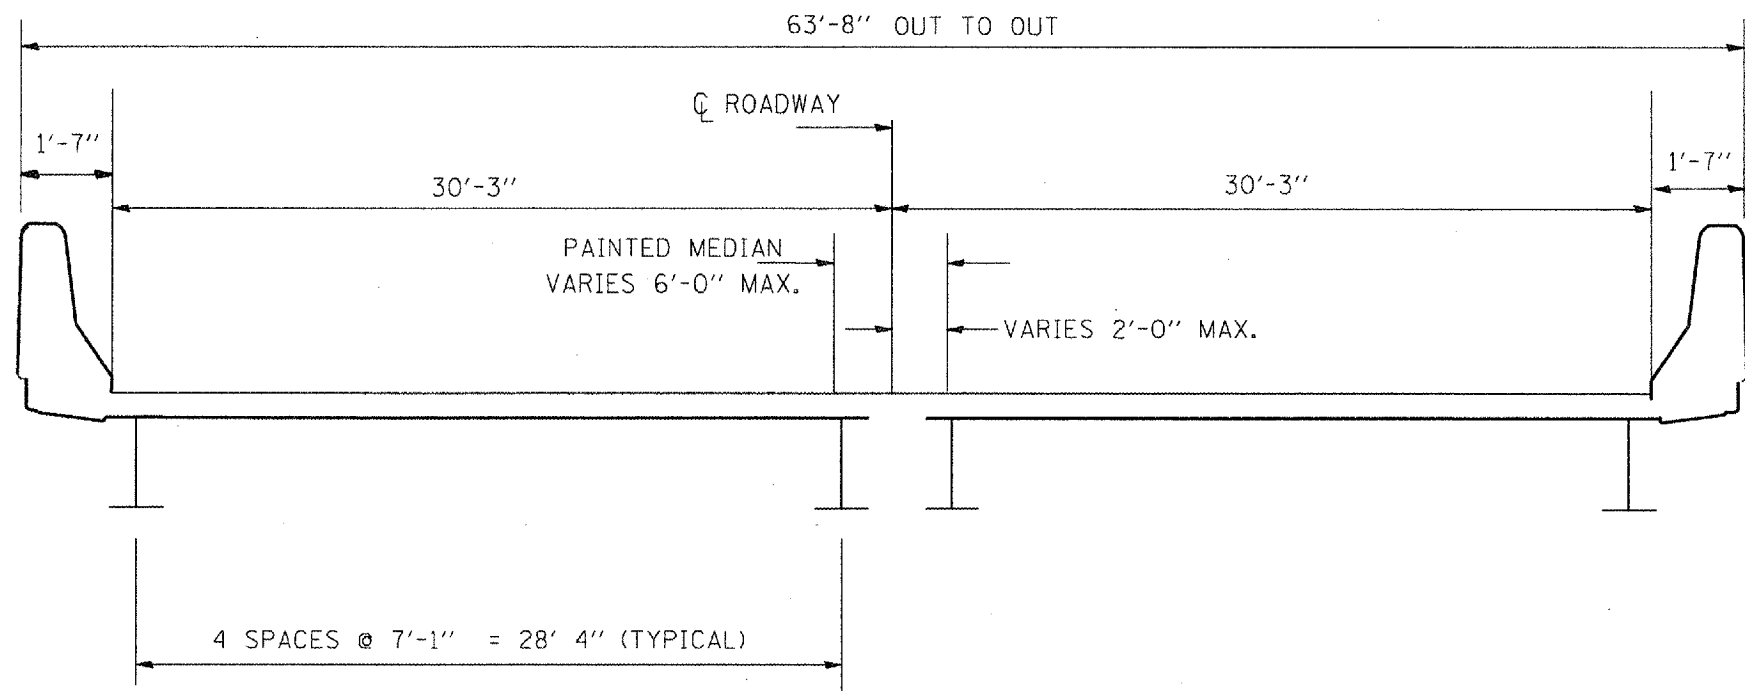

CROSS SECTION  
LOOKING EAST

| REVISIONS |      |
|-----------|------|
| NAME      | DATE |
|           |      |
|           |      |
ILLINOIS DEPARTMENT OF TRANSPORTATION  
TRAFFIC STAGING  
LOCATION 2  
IL 31 OVER BNSF RR  
SN 045-0039

SCALE: VERT. DATE: HORIZ. DATE: DRAWN BY: CHECKED BY:

PLOT DATE: 9/11/2007  
FILE NAME: c:\pwworkspace\127786\127786.dwg  
PLOT SCALE: 1/8"=1'-0"  
USER NAME: m127786