


ROUTE	SECTION	COUNTY	TOTAL SHEETS	SHEET NUMBER
FAP 860 AND 349	2006-007 I	KANE & KENDALL	38	11

CONTRACT NO. 60B26

SHEET 3 OF 27

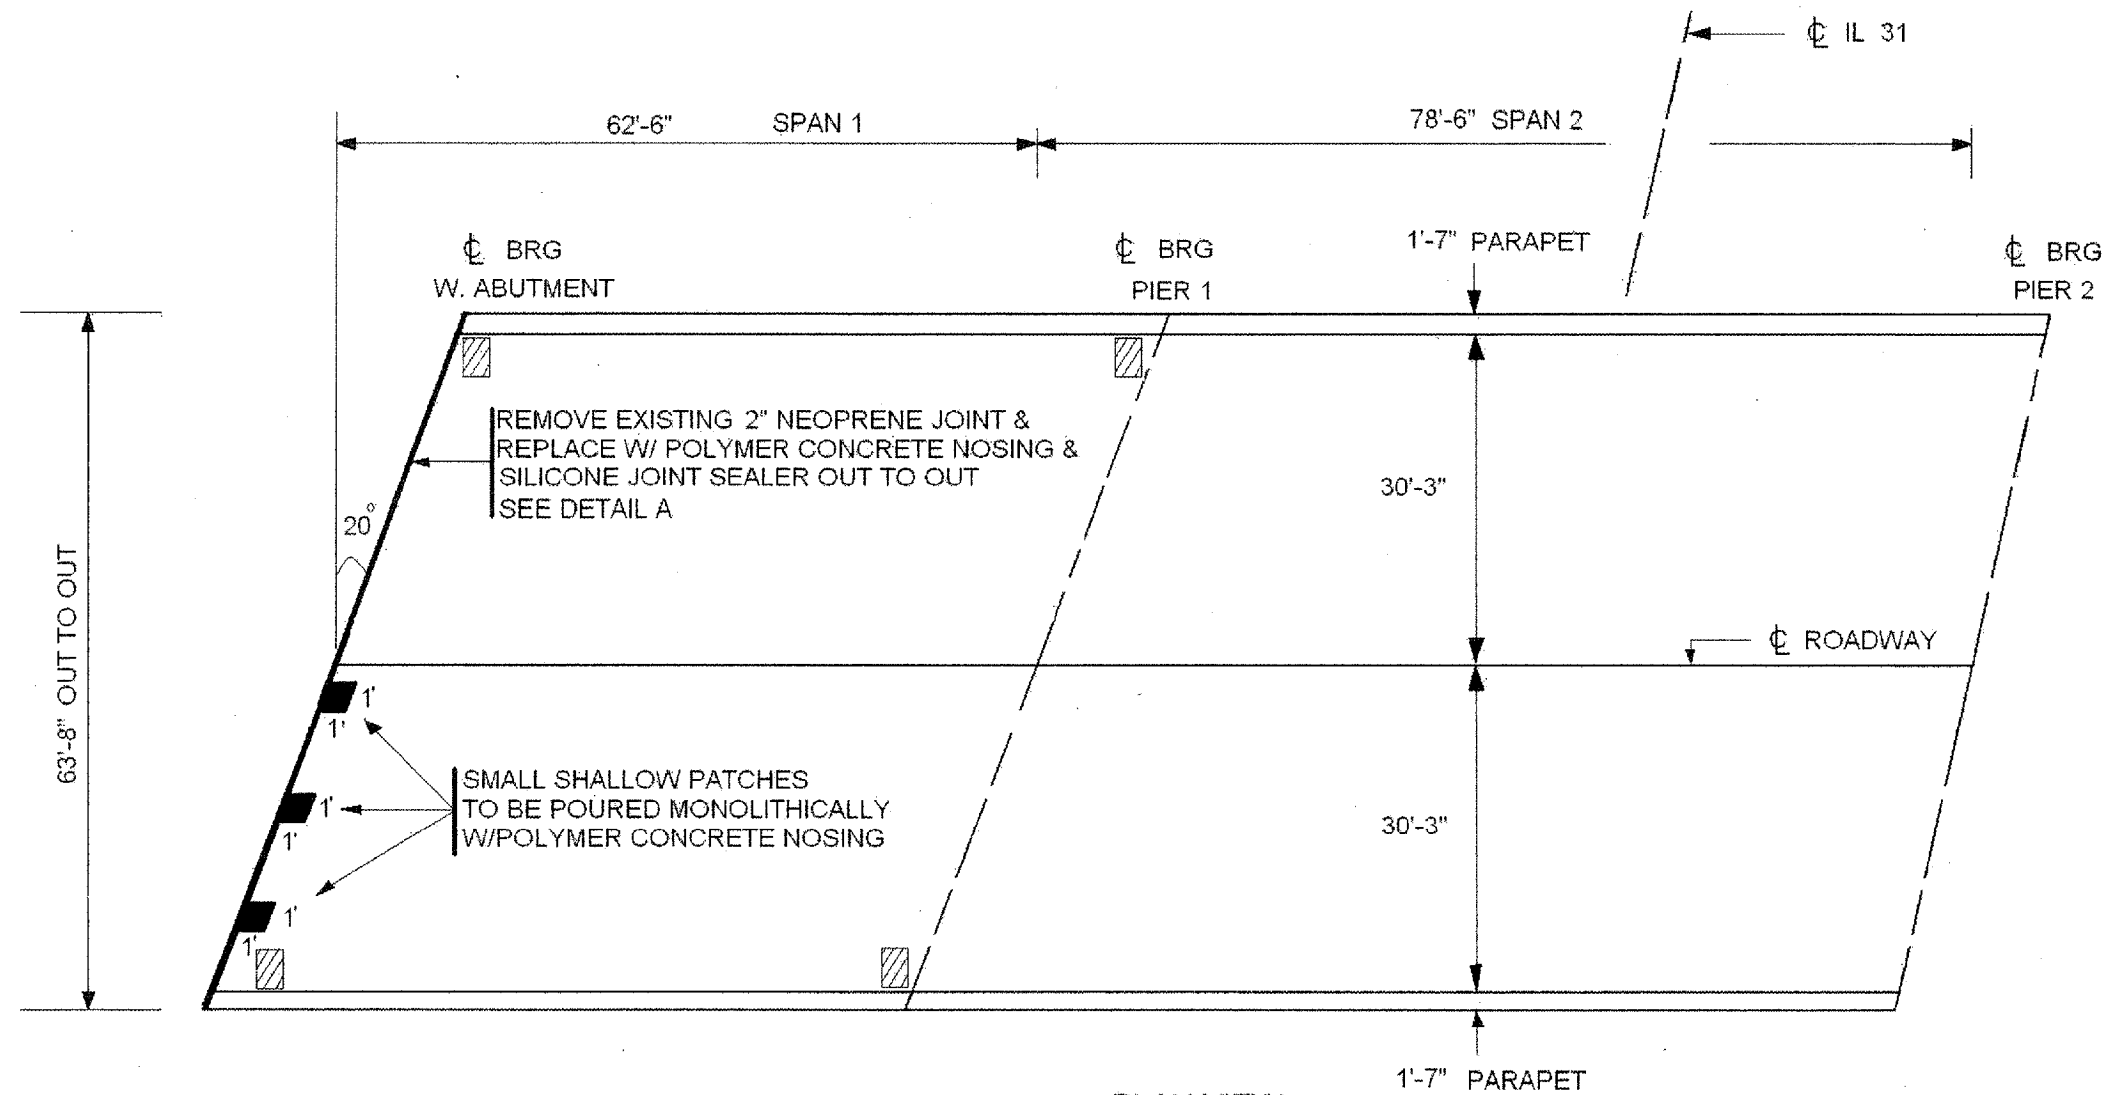

PLAN VIEW

SCUPPERS TO BE CLEANED = 4.0 EACH

TOTAL BILL OF MATERIALS		
ITEM	UNIT	QTY
POLYMER CONCRETE	CU FT	16.2
SILICONE JOINT SEALER, 2"	FOOT	196.0
SILICONE JOINT SEALER, 2 1/2"	FOOT	63.3
CLEANING DRAINAGE SYSTEM	L SUM	1
STRUCTURAL REPAIR TO CONCRETE ≤ 5"	SQ FT	1671.8
STRUCTURAL REPAIR TO CONCRETE > 5"	SQ FT	66.2
TEMPORARY SHORING & CRIBBING	EACH	12

FOR DETAIL A SEE SHEET 7 OF 27

ILLINOIS DEPARTMENT OF TRANSPORTATION
 LOCATION 2
 DECK PLAN
 US 30 OVER IL 31 & BNSF RR
 SN 045-0039
 SPAN 1 & 2