


ROUTE	SECTION	COUNTY	TOTAL SHEETS	SHEET NUMBER
FAP 860 AND 349	2006-007 I	KANE & KENDALL	38	12

CONTRACT NO. 60B26

SHEET 4 of 27

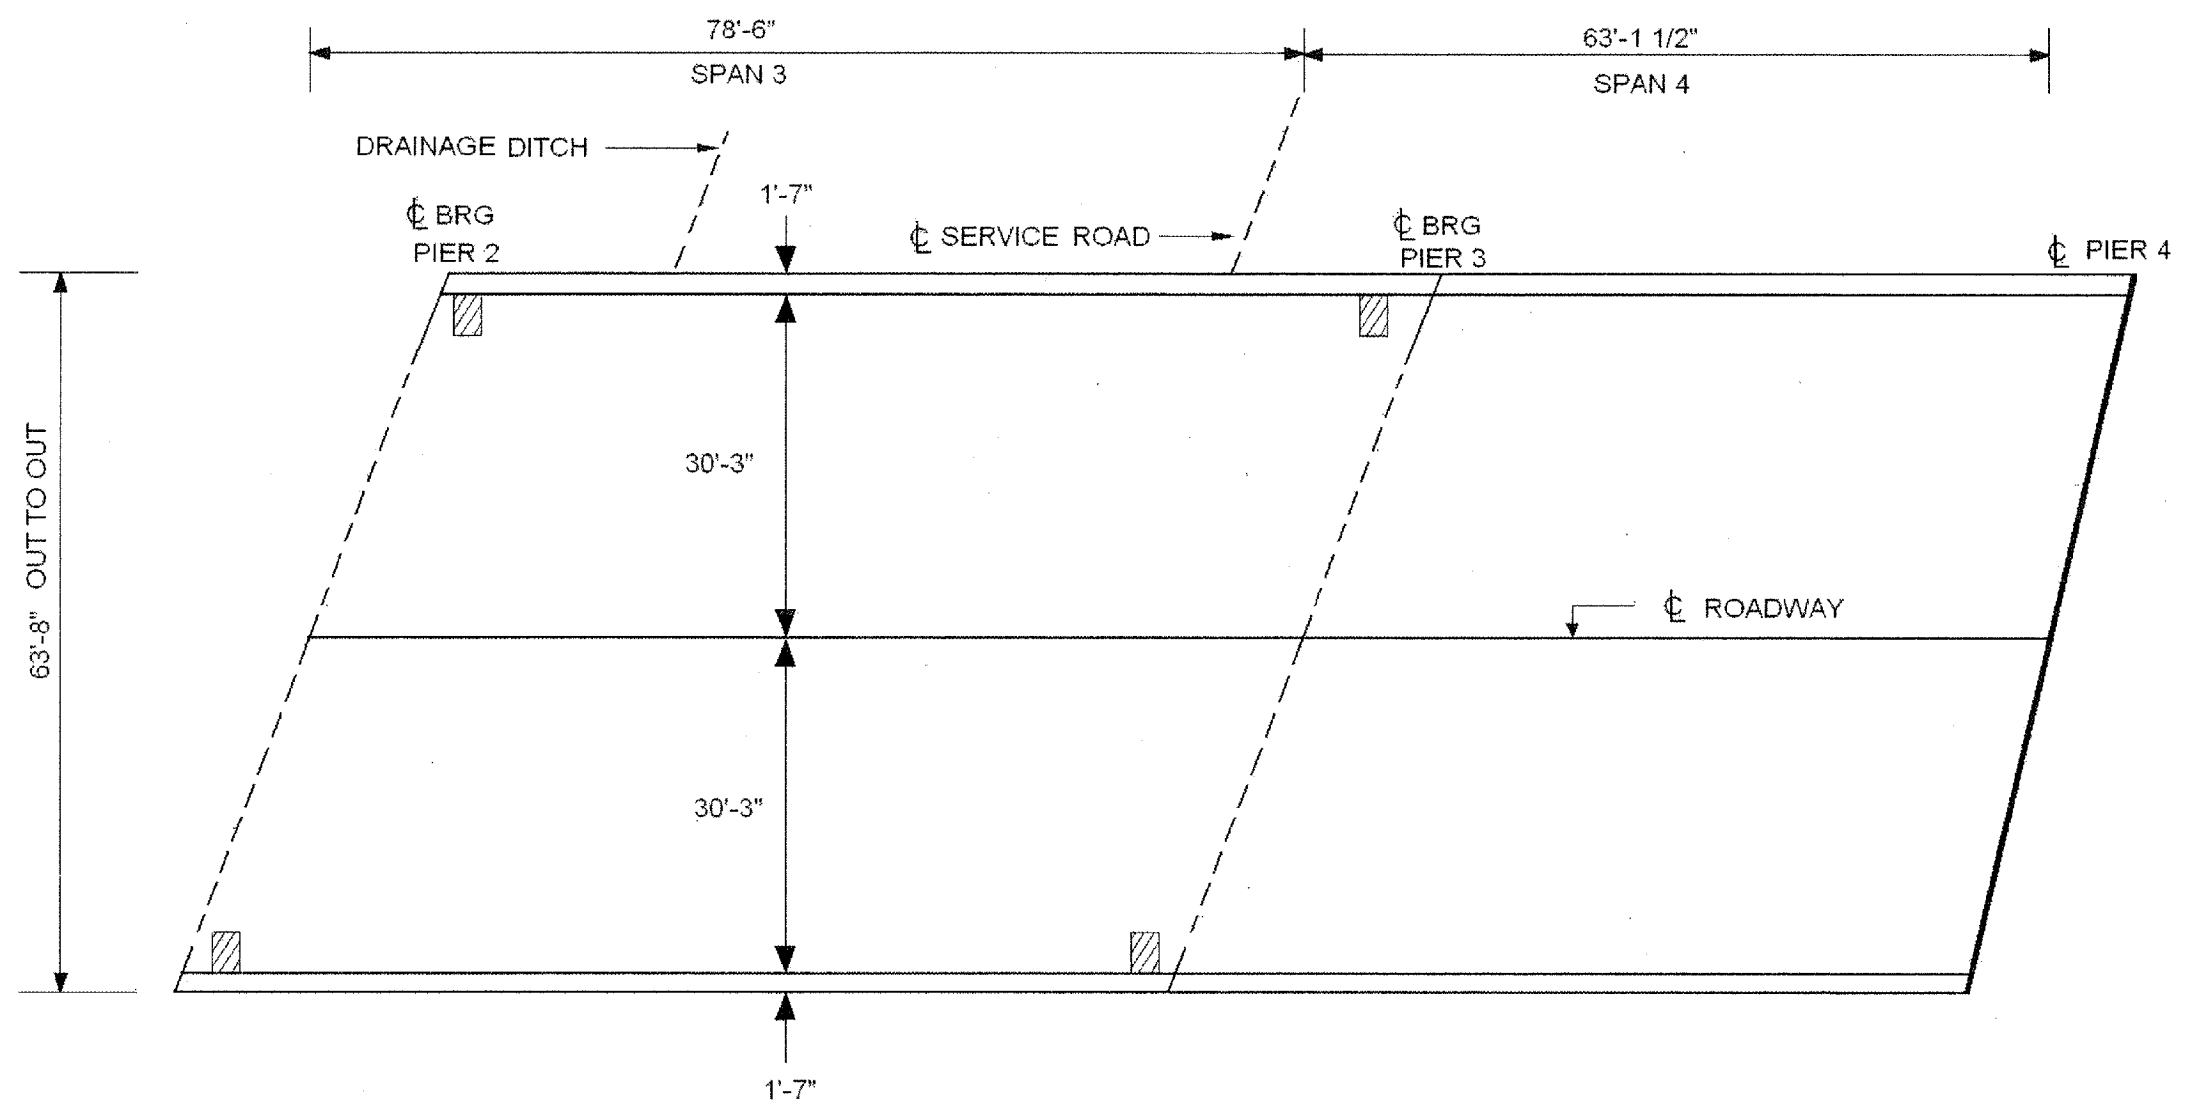

▨ — SCUPPERS TO BE CLEANED = 4.0 EACH
SEE SHEET 27 OF 27

PLAN VIEW

ILLINOIS DEPARTMENT OF TRANSPORTATION
LOCATION 2
DECK PLAN
US 30 OVER IL 31 & BNSF RR
SN 045-0039
SPAN 3 & 4