


ROUTE	SECTION	COUNTY	TOTAL SHEETS	SHEET NUMBER
FAP 860 AND 349	2006-007 I	KANE & KENDALL	38	13

CONTRACT NO. 60B26

SHEET 5 OF 27

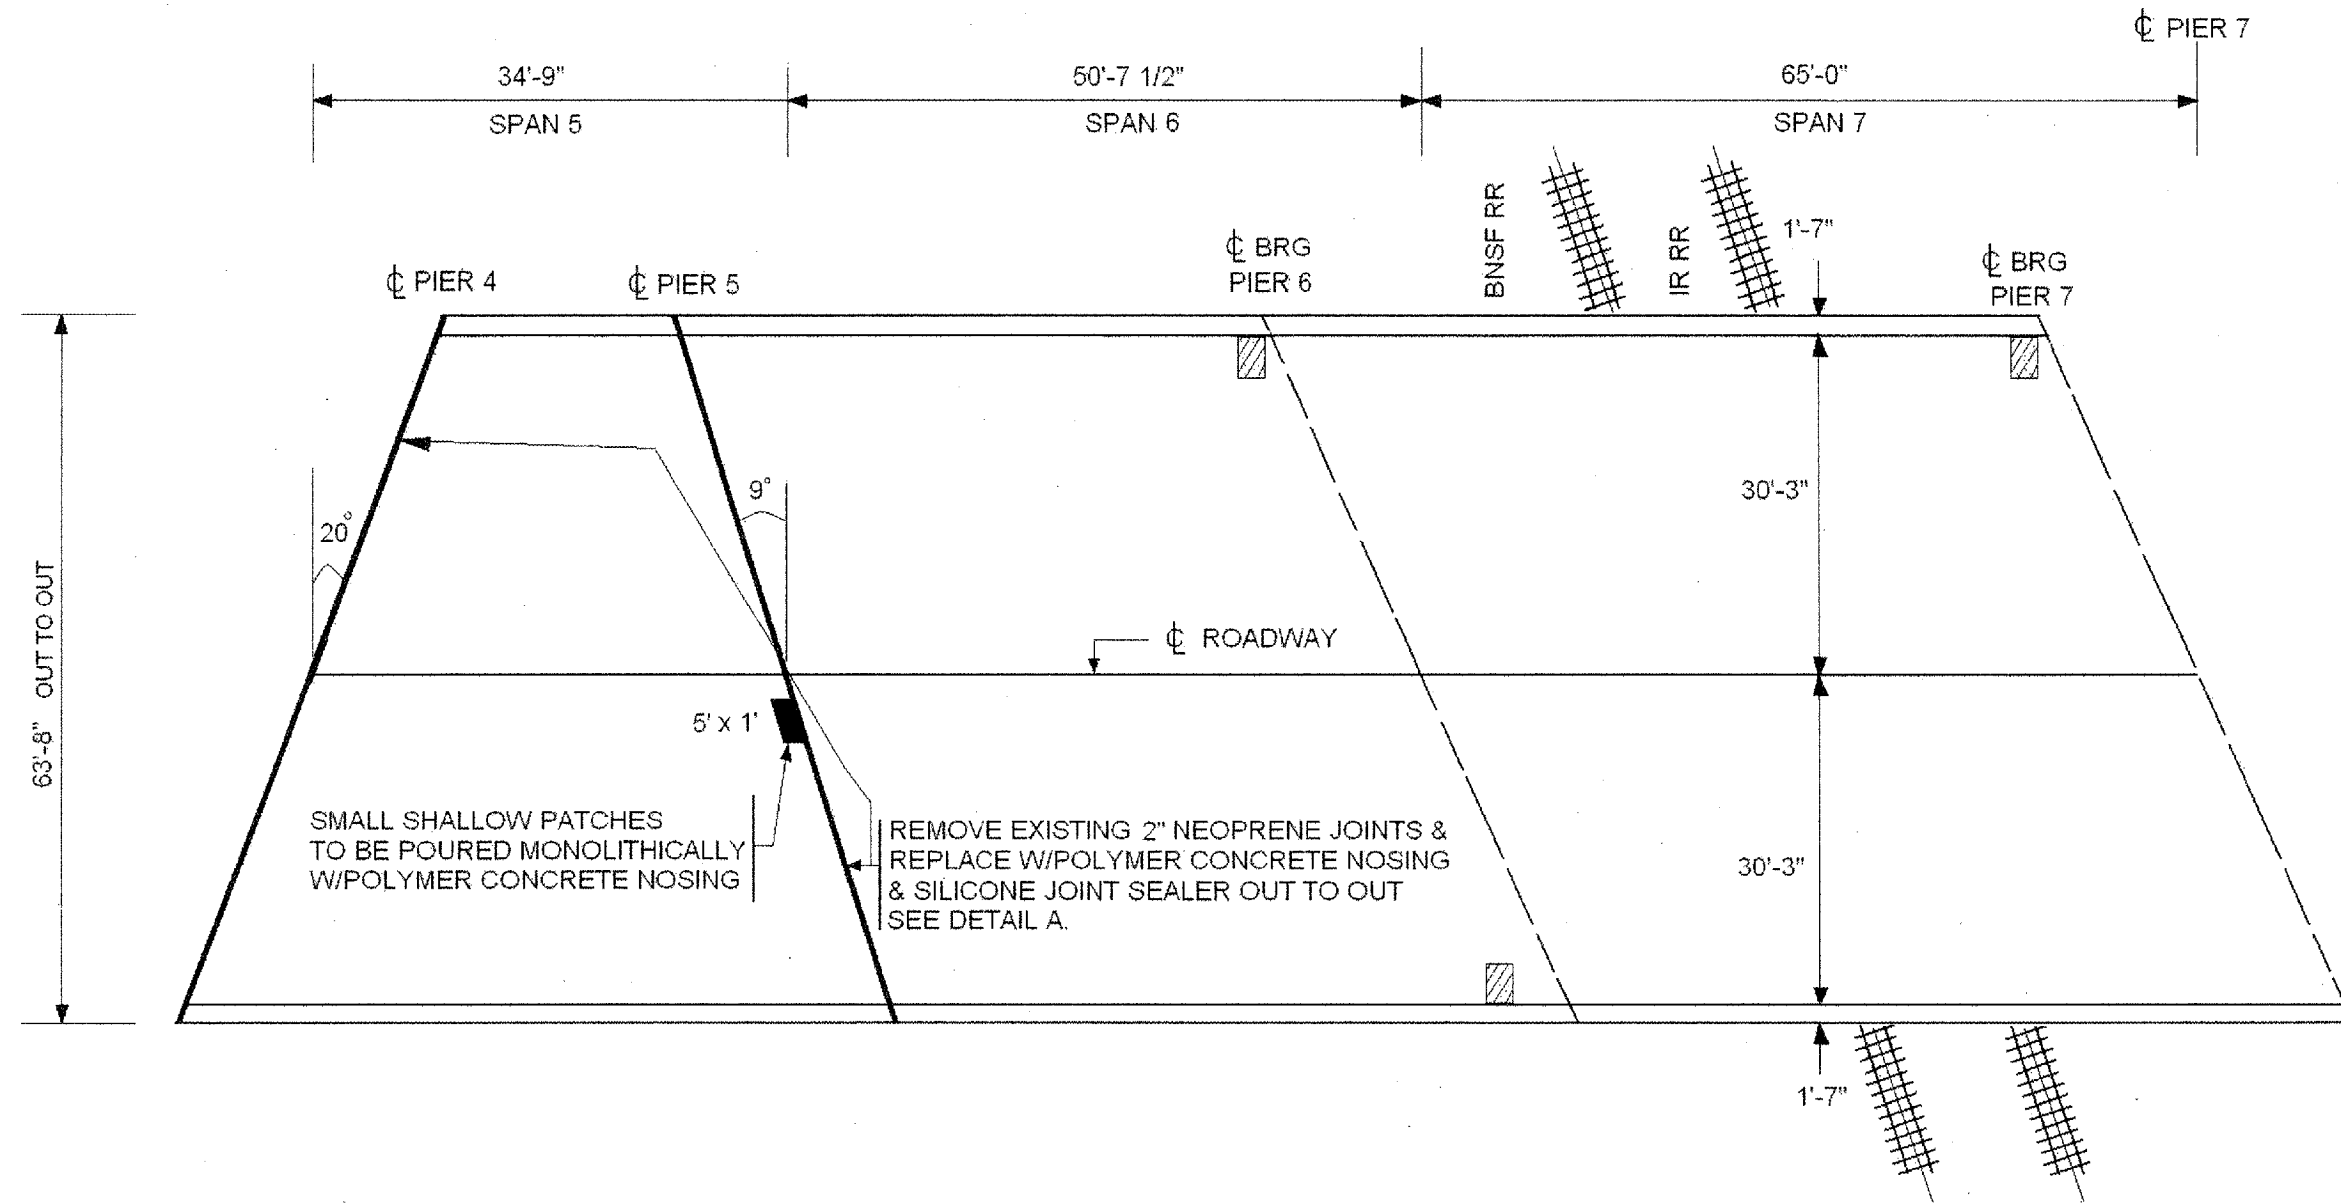

PLAN VIEW

FOR DETAIL A SEE SHEET 7 OF 27

SCUPPERS TO BE CLEANED = 3.0 EACH
SEE SHEET 27 OF 27

ILLINOIS DEPARTMENT OF TRANSPORTATION
LOCATION 2
DECK PLAN
US 30 OVER IL 31 & BNSF RR
SN 045-0039
SPAN 5 - 7