


ROUTE	SECTION	COUNTY	TOTAL SHEETS	SHEET NUMBER
FAP 860 AND 349	2006-007 I	KANE & KENDALL	38	14

CONTRACT NO. 60B26

SHEET 6 of 27

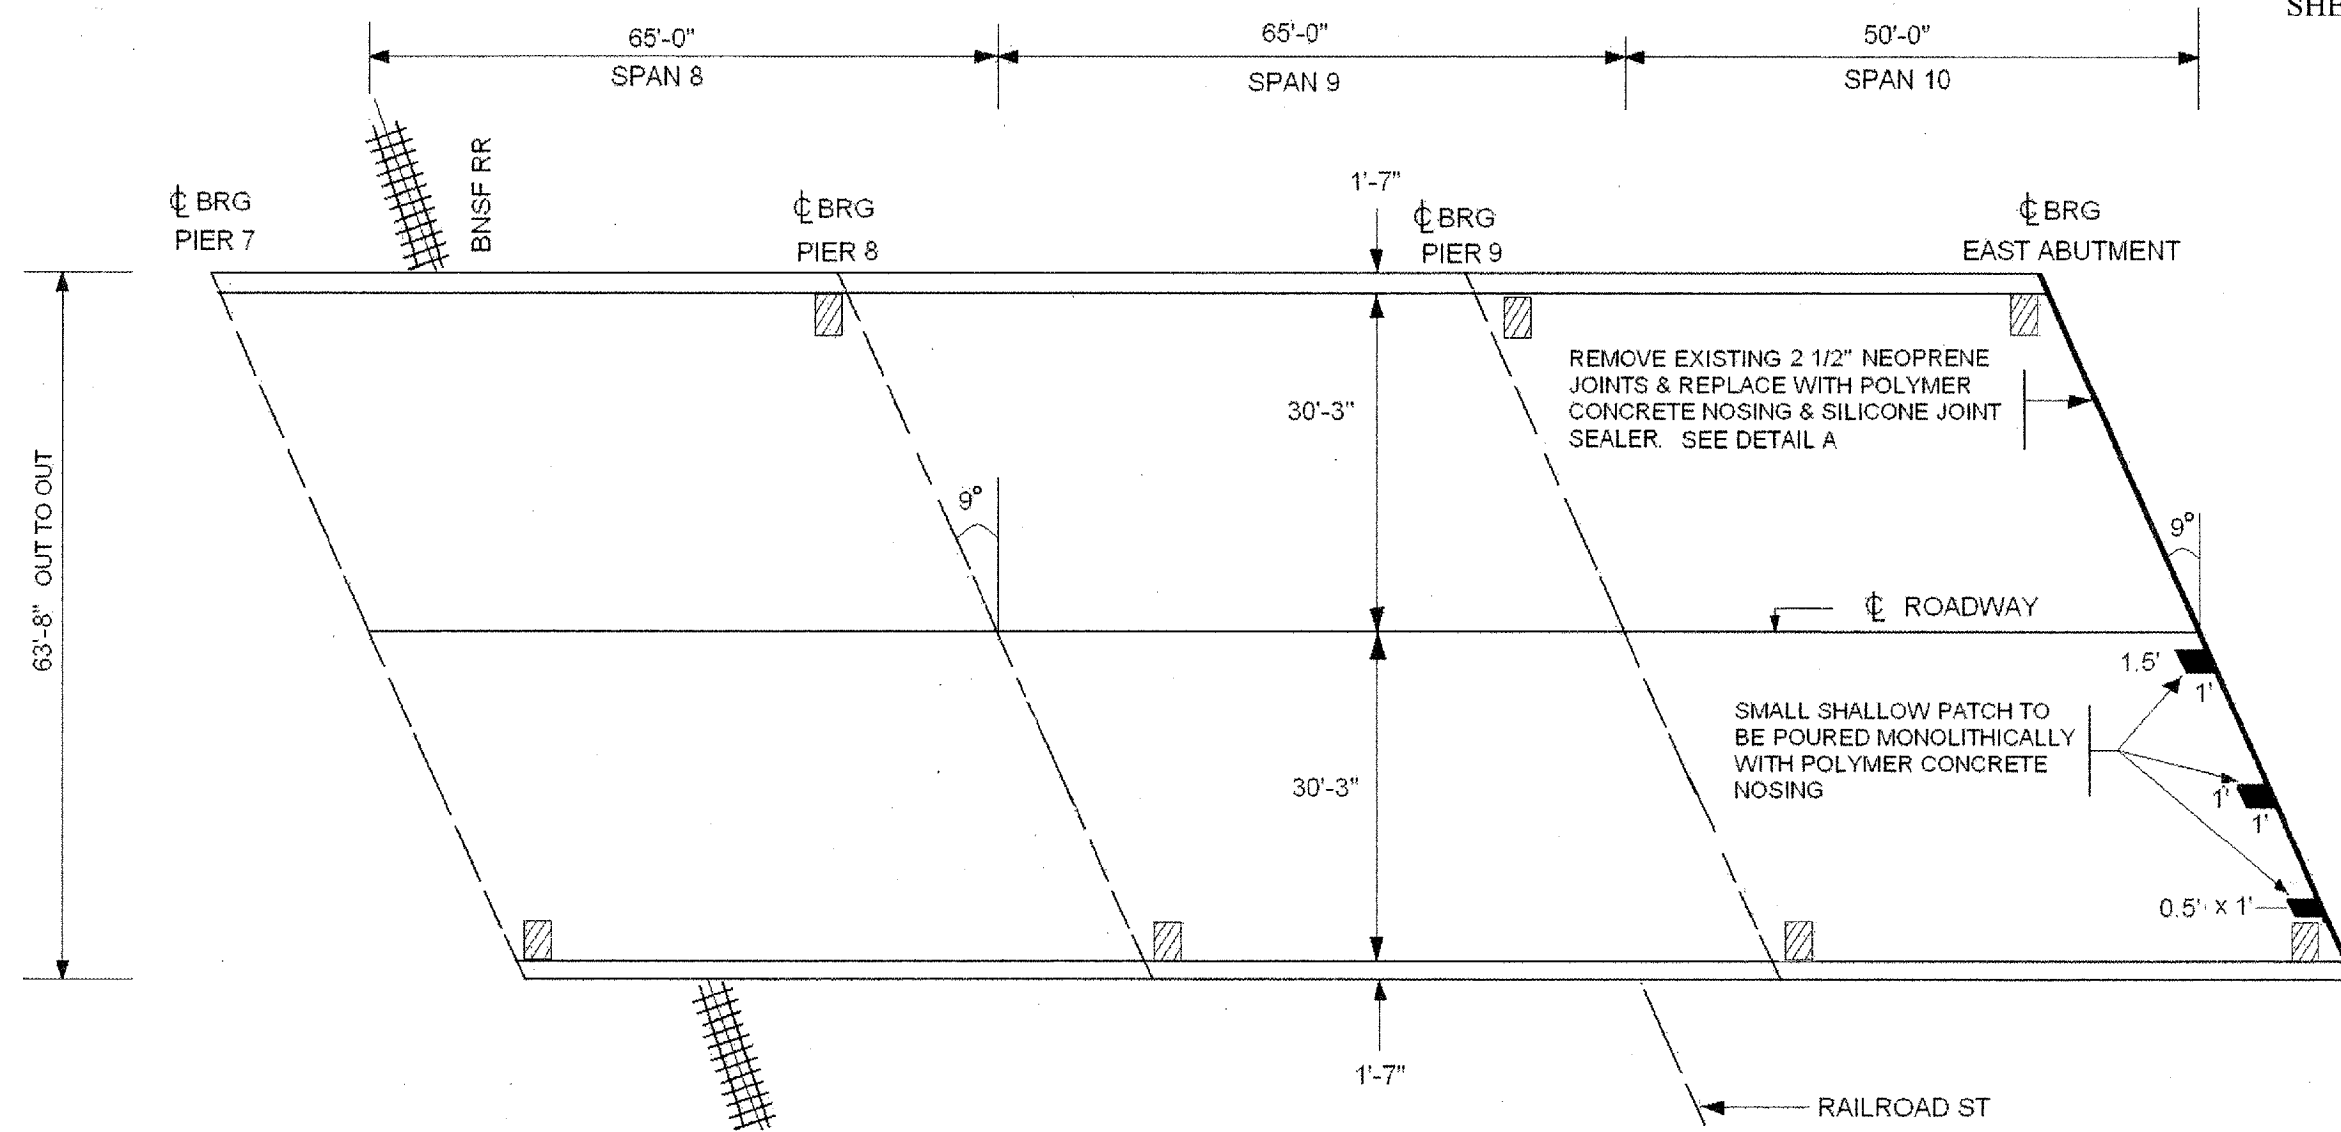

**PLAN VIEW**

— SCUPPERS TO BE CLEANED = 7.0 EACH

SEE SHEET 27 OF 27

FOR DETAIL A SEE SHEET 7 OF 27

**ILLINOIS DEPARTMENT OF TRANSPORTATION**  
 LOCATION 2  
 DECK PLAN  
 US 30 OVER IL 31 & BNSF RR  
 SN: 045-0039  
 SPAN 8 - 10