



ROUTE	SECTION	COUNTY	TOTAL SHEETS	SHEET NUMBER
FAP 860 AND 349	2006-007 I	KANE & KENDALL	38	17

CONTRACT NO. 60B26

SHEET 9 OF 27

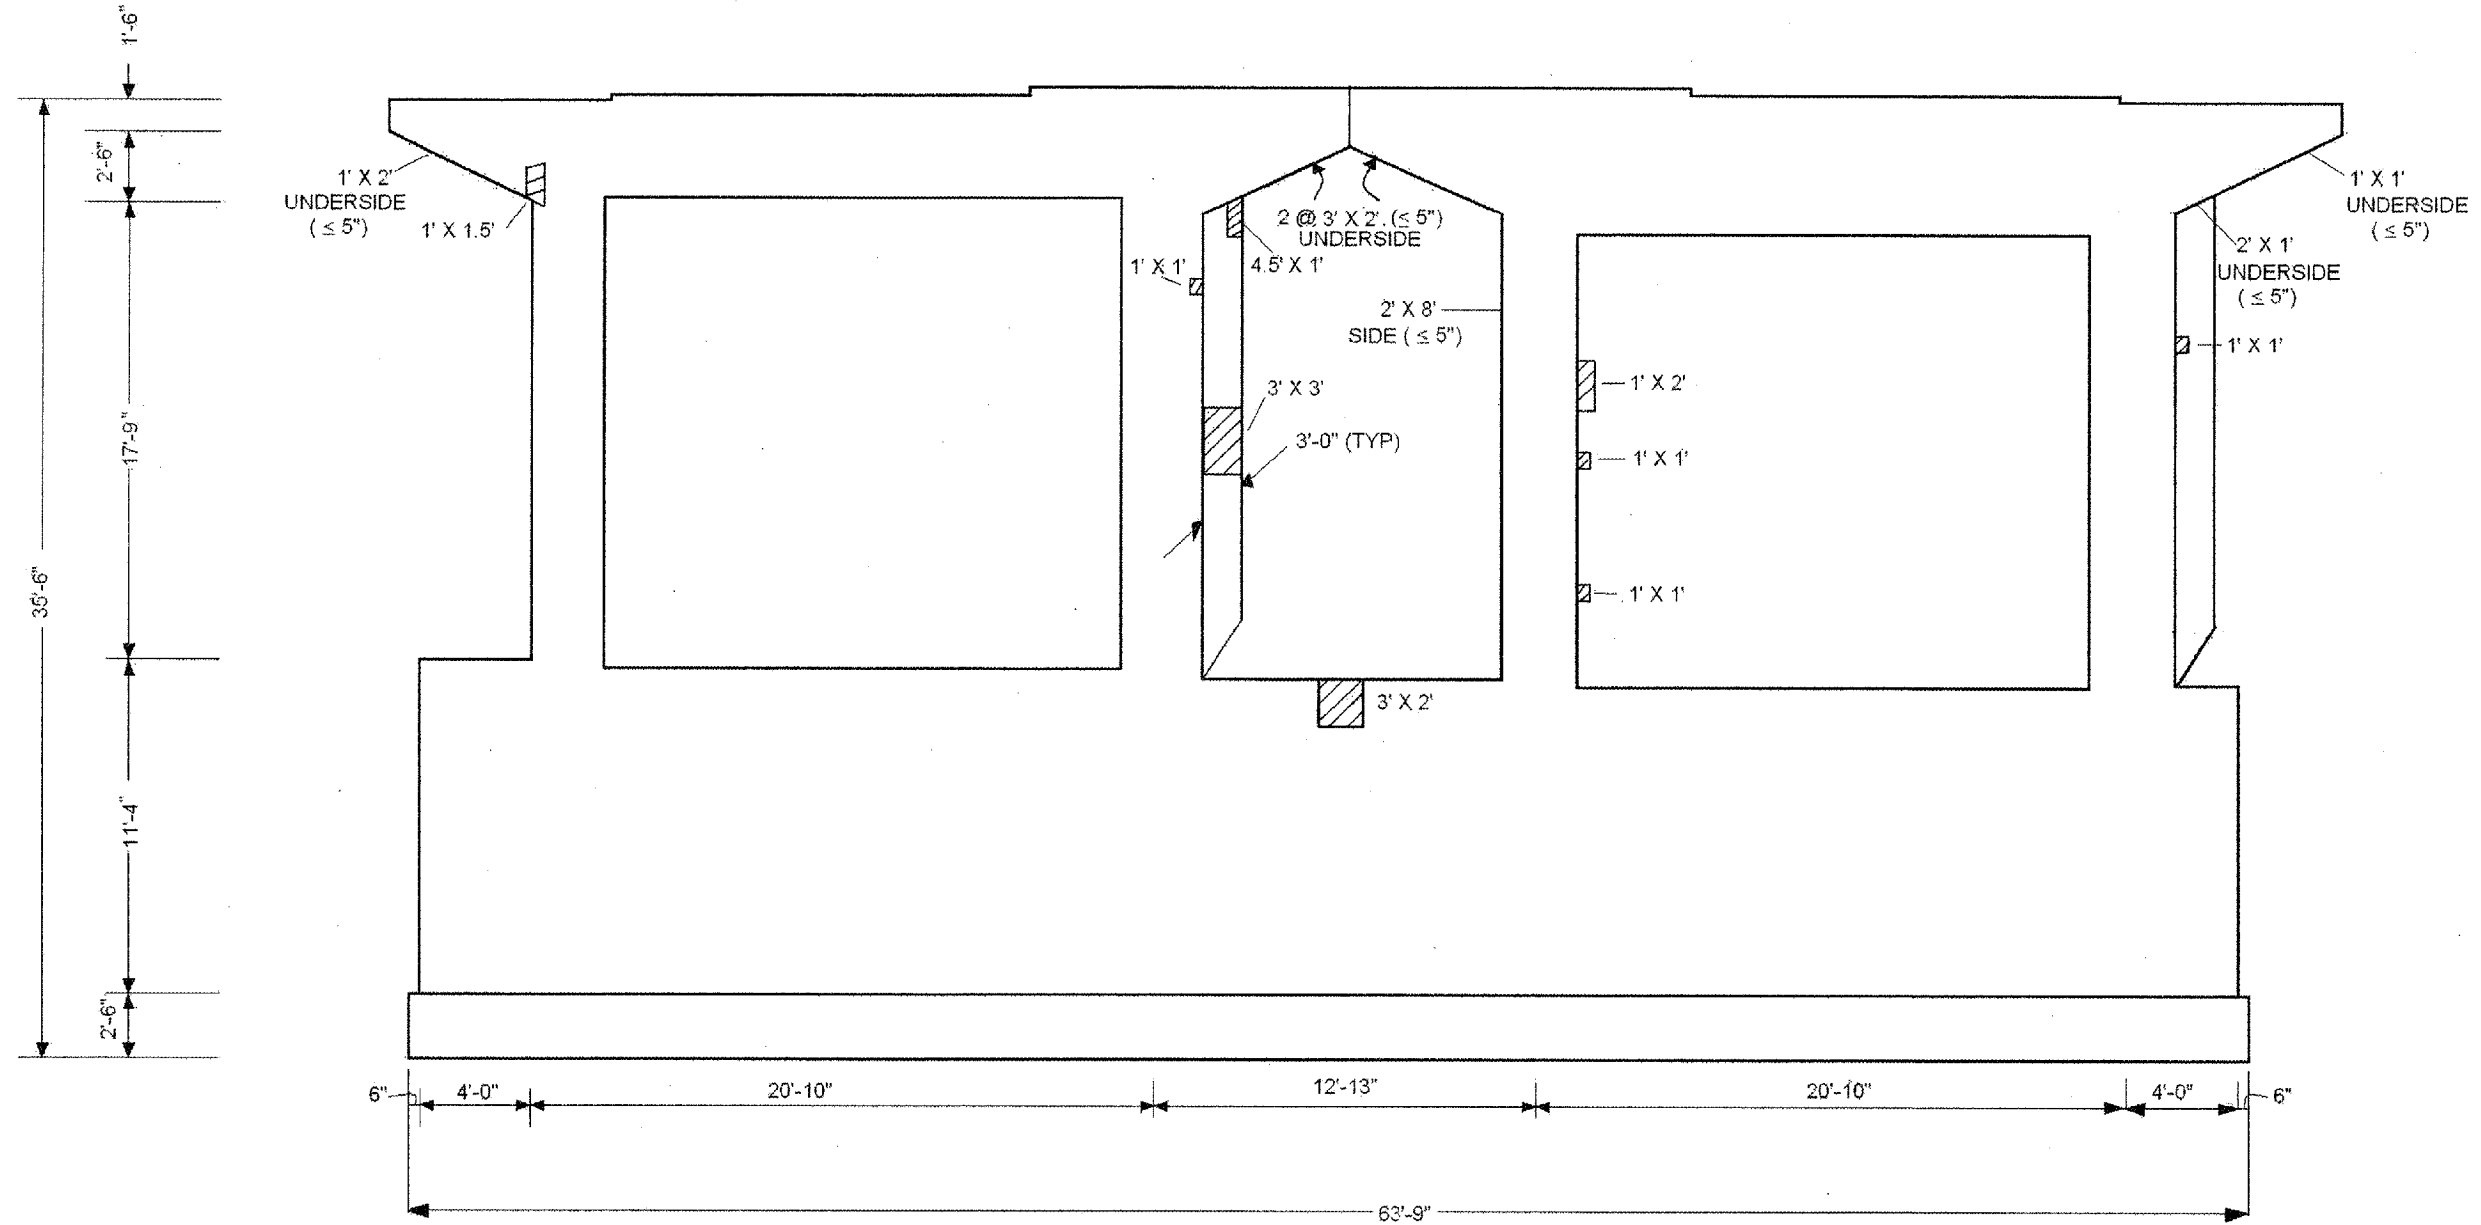

2 OF 2

 STRUCTURAL REPAIR OF CONCRETE (≤ 5")
 WEST FACE = 77.0 SQ. FT.
 EAST FACE = 60.0 SQ. FT.
 TOTAL 137.0 SQ. FT.

PIER 1 EAST FACE

ILLINOIS DEPARTMENT OF TRANSPORTATION
 LOCATION 2
 PIER 1 EAST FACE
 US 30 OVER IL 31 & BNSF RR
 SN 045-0039