


ROUTE	SECTION	COUNTY	TOTAL SHEETS	SHEET NUMBER
FAP 860 AND 349	2006-007 I	KANE & KENDALL	38	20

CONTRACT NO. 60B26
SHEET 12 OF 27

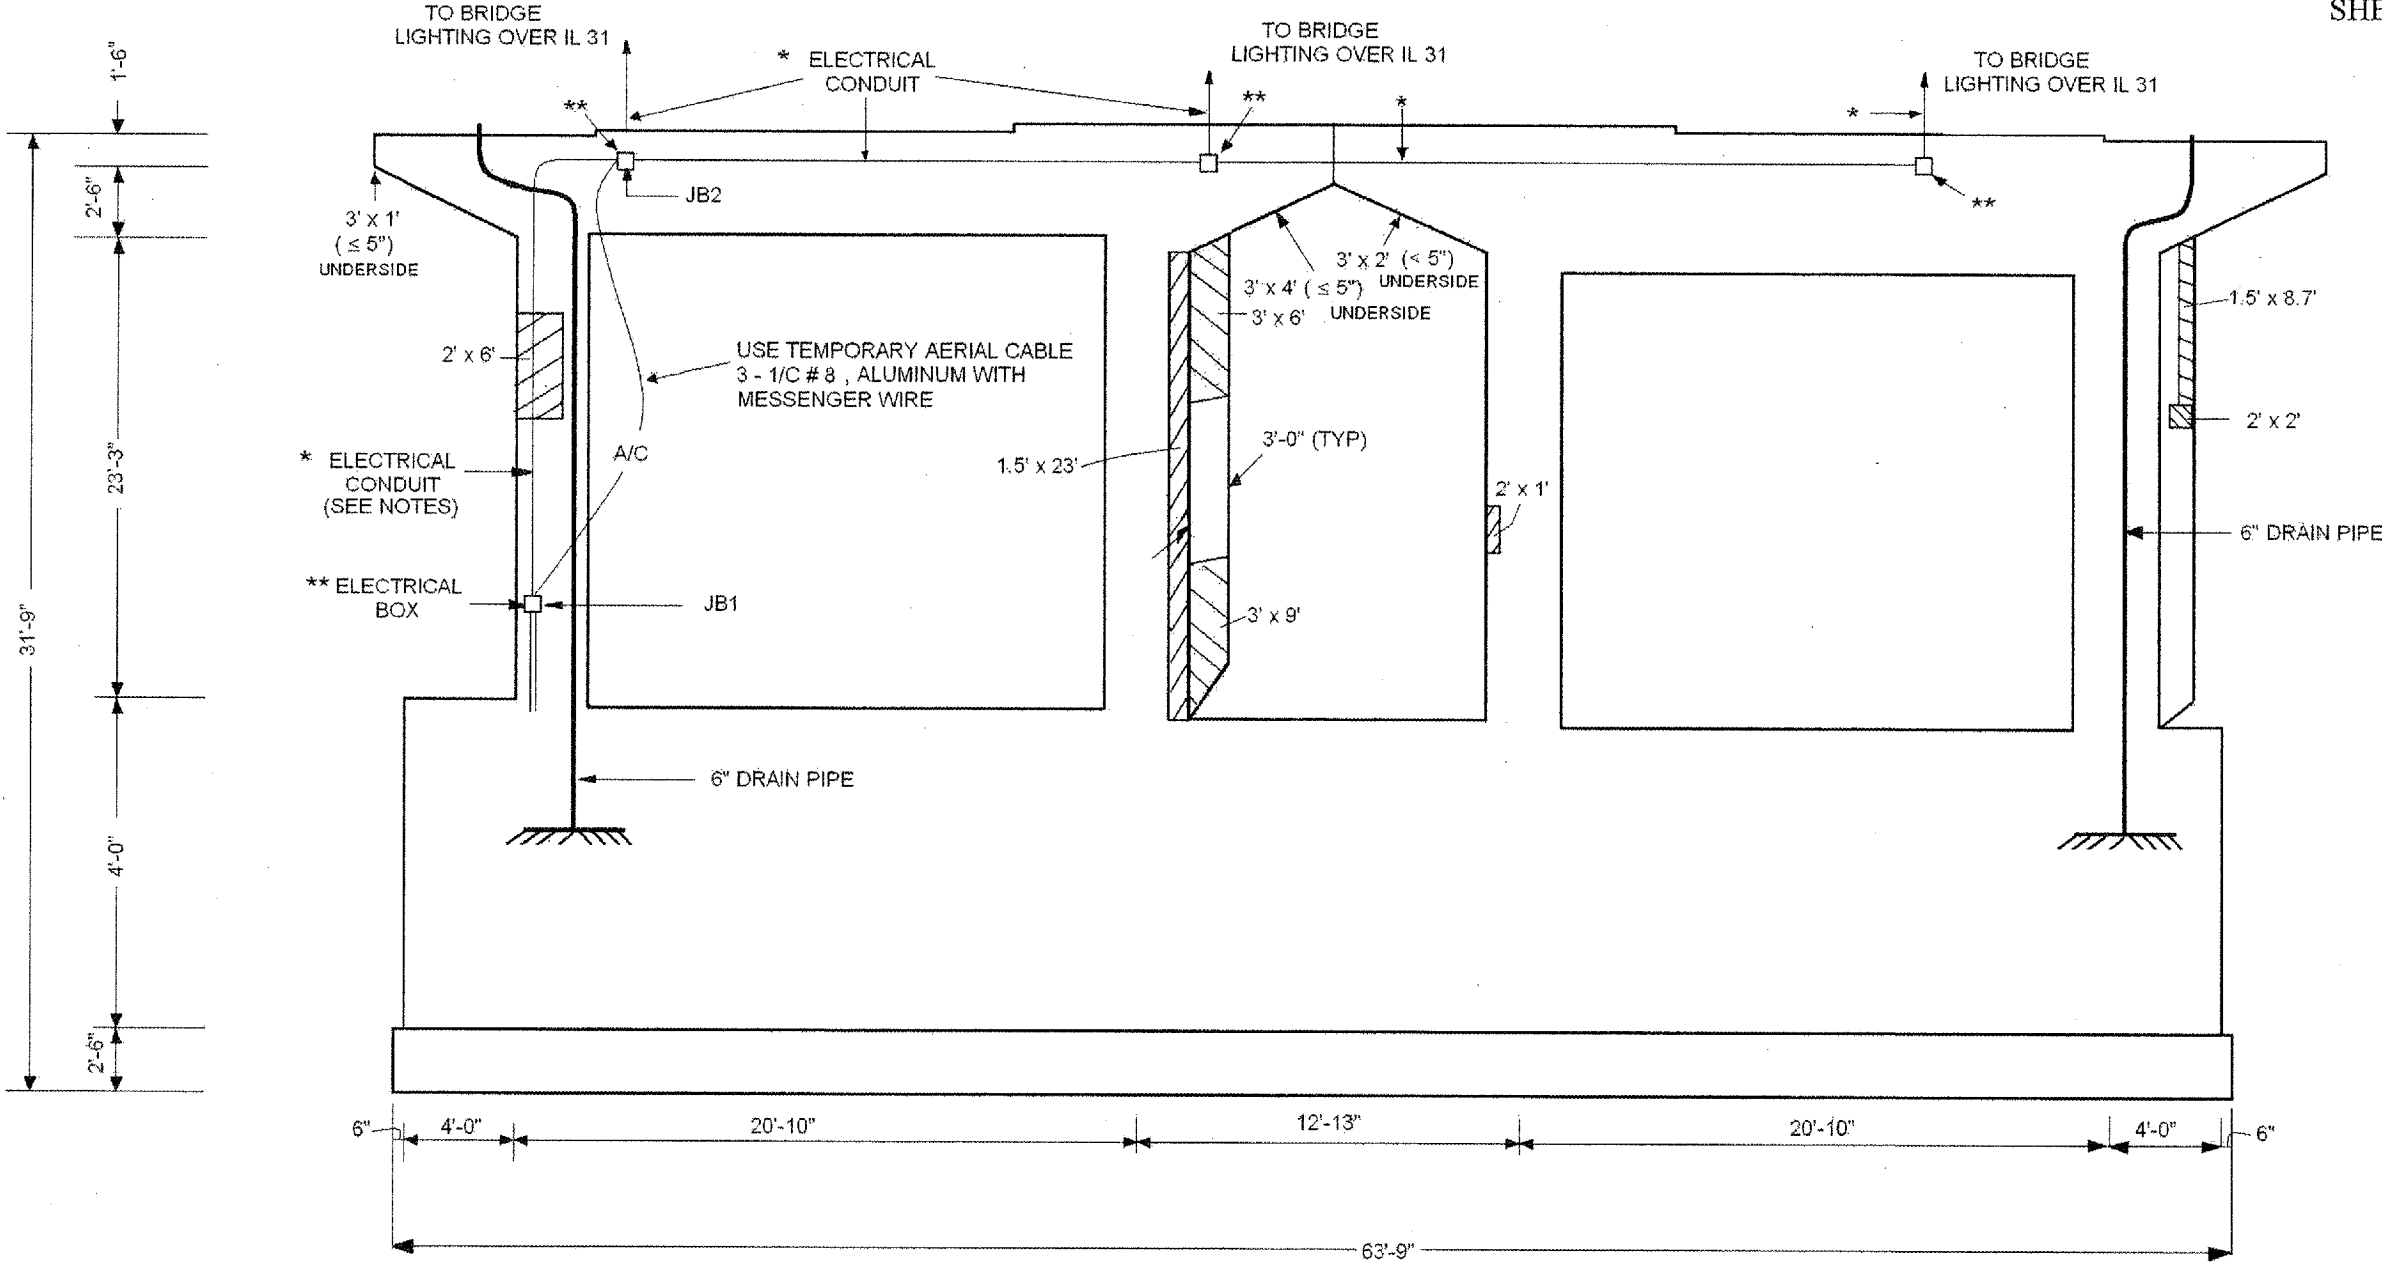

PIER 3 WEST FACE
(LOOKING EAST)

- NOTE**
1. REMOVE EXISTING CONDUIT & CABLE BETWEEN JB1 & JB2.
 2. INSTALL TEMPORARY AERIAL CABLE BETWEEN JB1 & JB2.
 3. INSTALL PROPOSED 1" GALVANIZED STEEL PVC COATED CONDUIT ATTACHED TO STRUCTURE & PROPOSED ELECTRICAL CABLE 3-1C, 1/C #10 GROUND.

ILLINOIS DEPARTMENT OF TRANSPORTATION
LOCATION 2

PIER 3 WEST FACE
US 30 OVER IL 31 & BNSF RR
SN 045-0039