


ROUTE	SECTION	COUNTY	TOTAL SHEETS	SHEET NUMBER
FAP 860 AND 349	2006-007 I	KANE & KENDALL	38	21


CONTRACT NO. 60B26

SHEET 13 OF 27

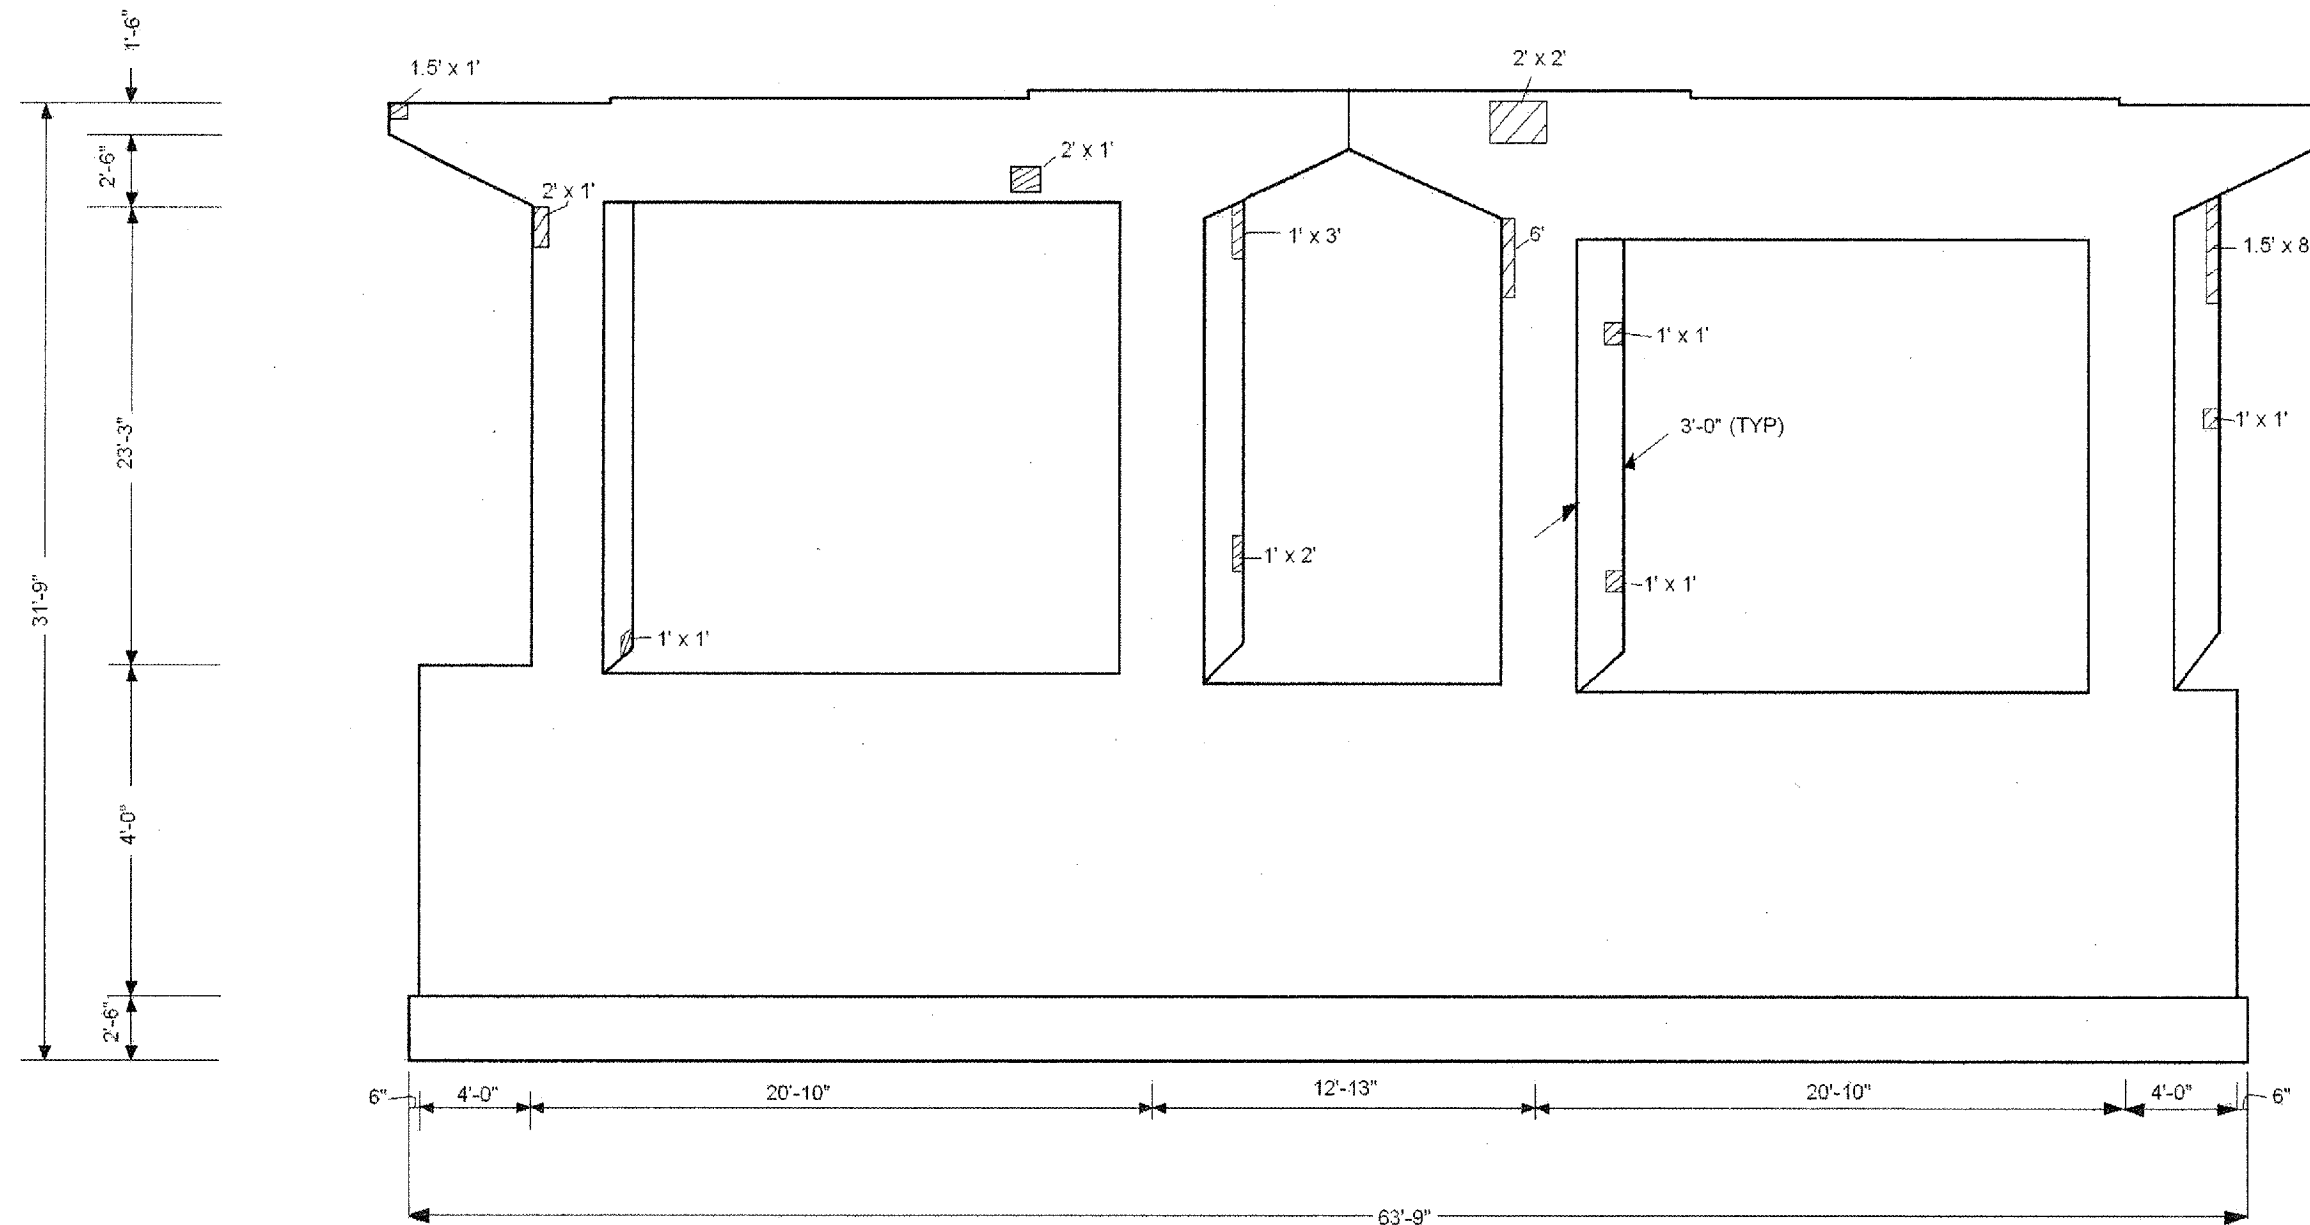

2 OF 2

PIER 3 EAST FACE
(LOOKING WEST)

 STRUCTURAL REPAIR OF CONCRETE (≤ 5")
 WEST FACE: 131.6 SQ. FT.
 EAST FACE: 36.5 SQ. FT.
 TOTAL: 168.1 SQ. FT.

ILLINOIS DEPARTMENT OF TRANSPORTATION
 LOCATION 2
 PIER 3 EAST FACE
 US 30 OVER IL 31 & BNSF RR
 SN 045-0039