


ROUTE	SECTION	COUNTY	TOTAL SHEETS	SHEET NUMBER
FAP 860 AND 349	2006-007 I	KANE & KENDALL	38	26

CONTRACT NO. 60B26

SHEET 18 OF 27

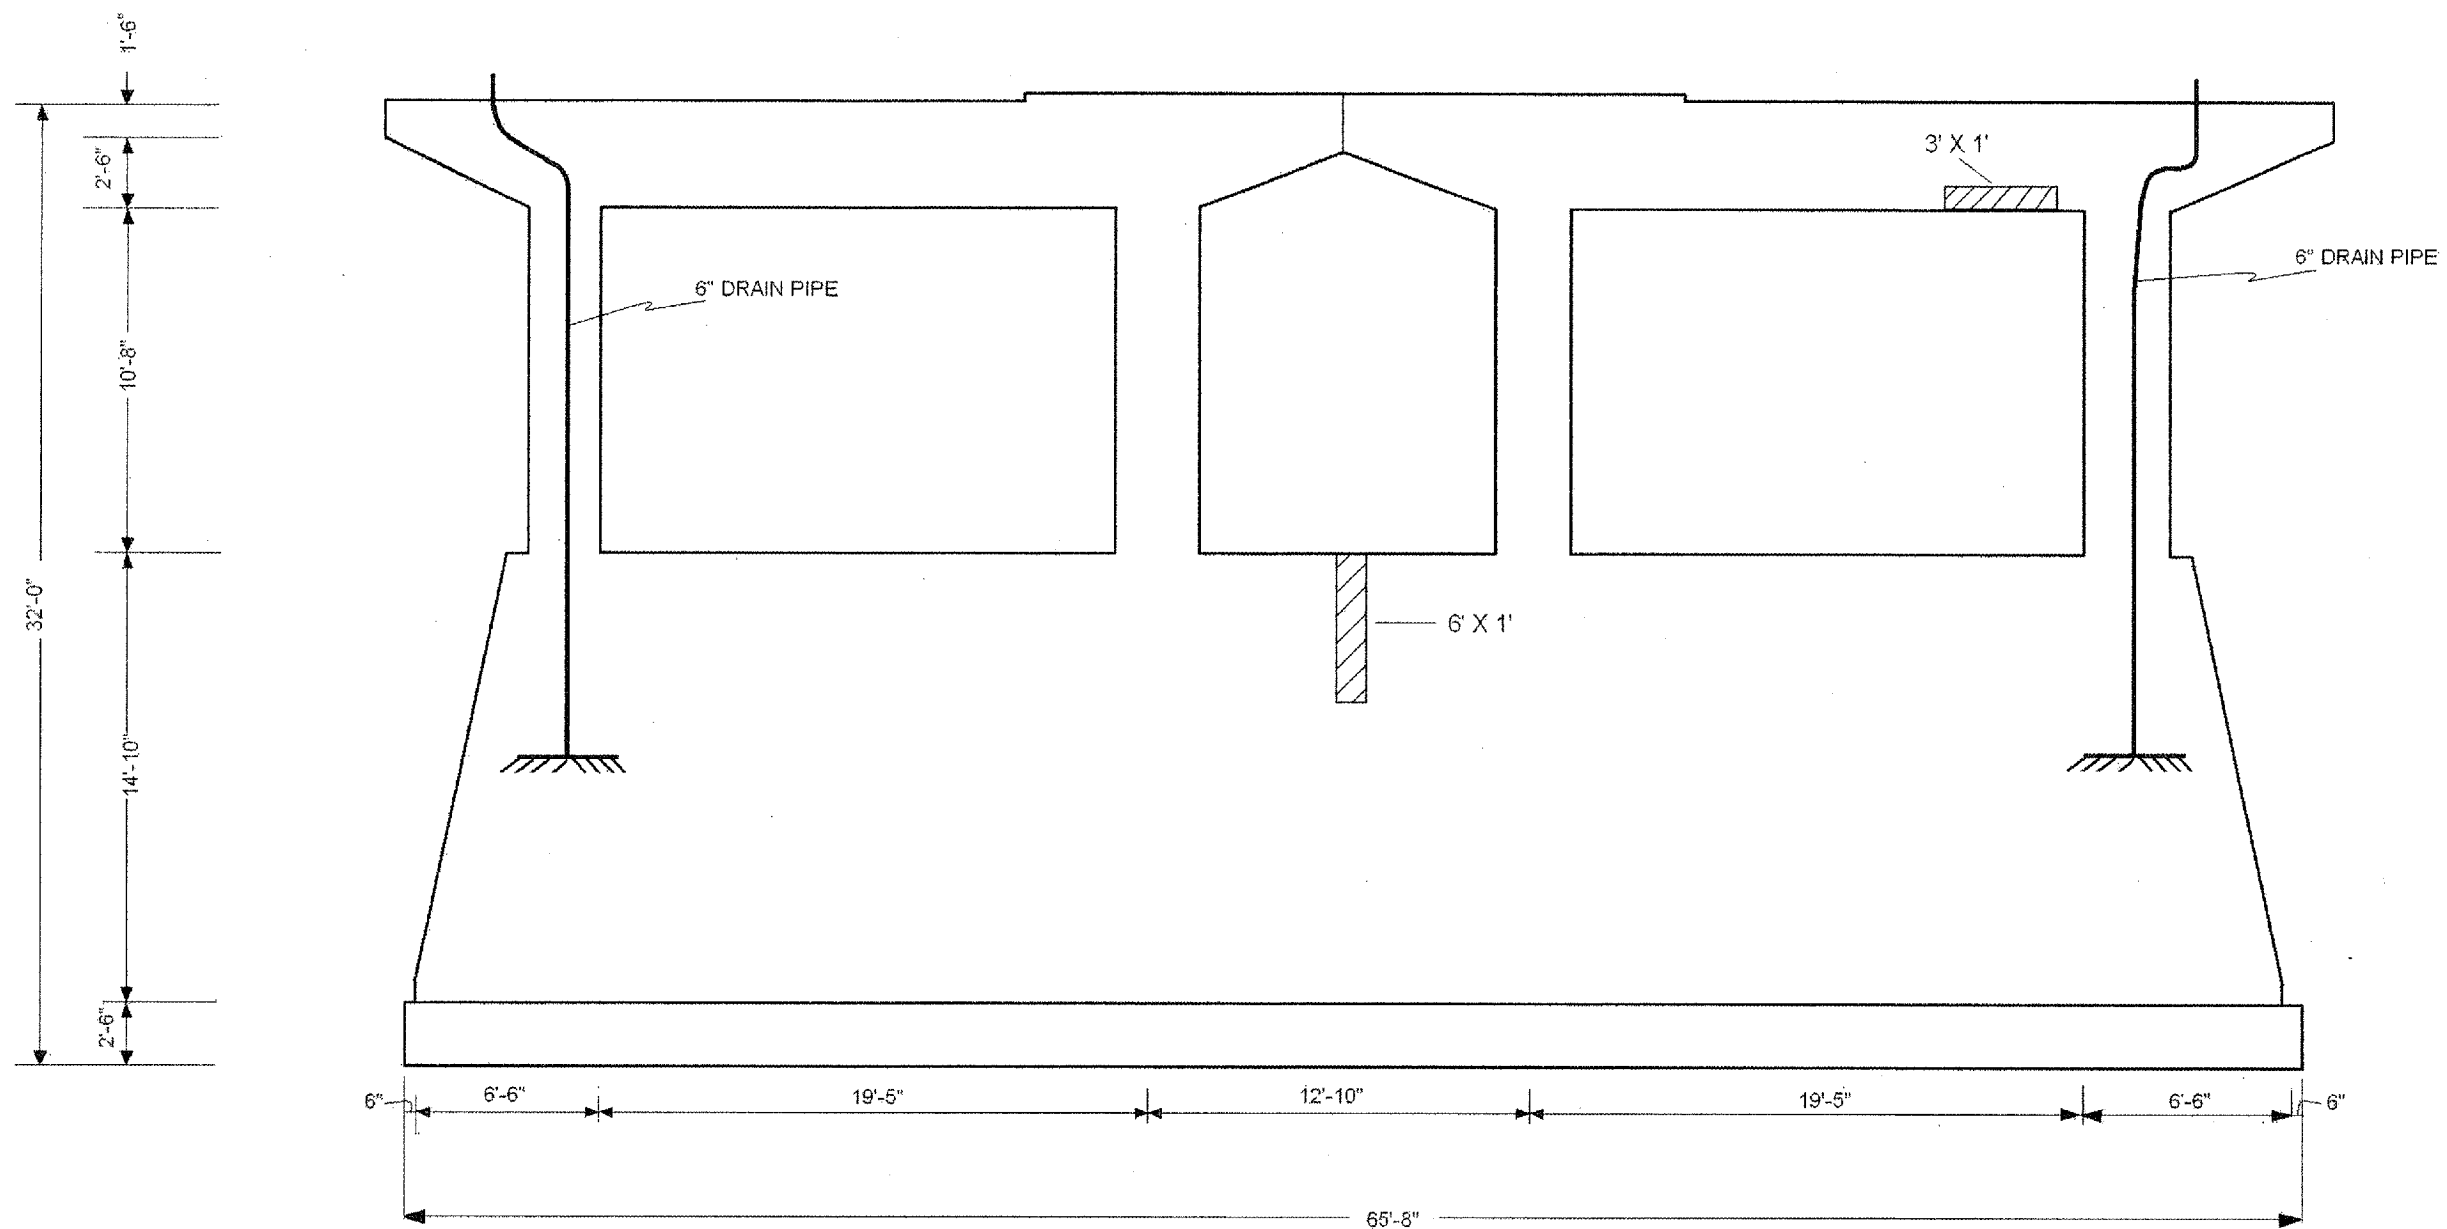

PIER 6 WEST FACE
(LOOKING EAST)

-  - SCR ≥ 5" = 0
-  - STRUCTURAL REPAIR OF CONCRETE (< 5")
WEST FACE = 9 SQ. FT.

ILLINOIS DEPARTMENT OF TRANSPORTATION
LOCATION 2

PIER 6 WEST FACE
US 30 OVER IL 31 & BNSF RR
SN 045-0039