


ROUTE	SECTION	COUNTY	TOTAL SHEETS	SHEET NUMBER
FAP 860 AND 349	2006-007 I	KANE & KENDALL	38	28


CONTRACT NO. 60B26

SHEET 20 OF 27

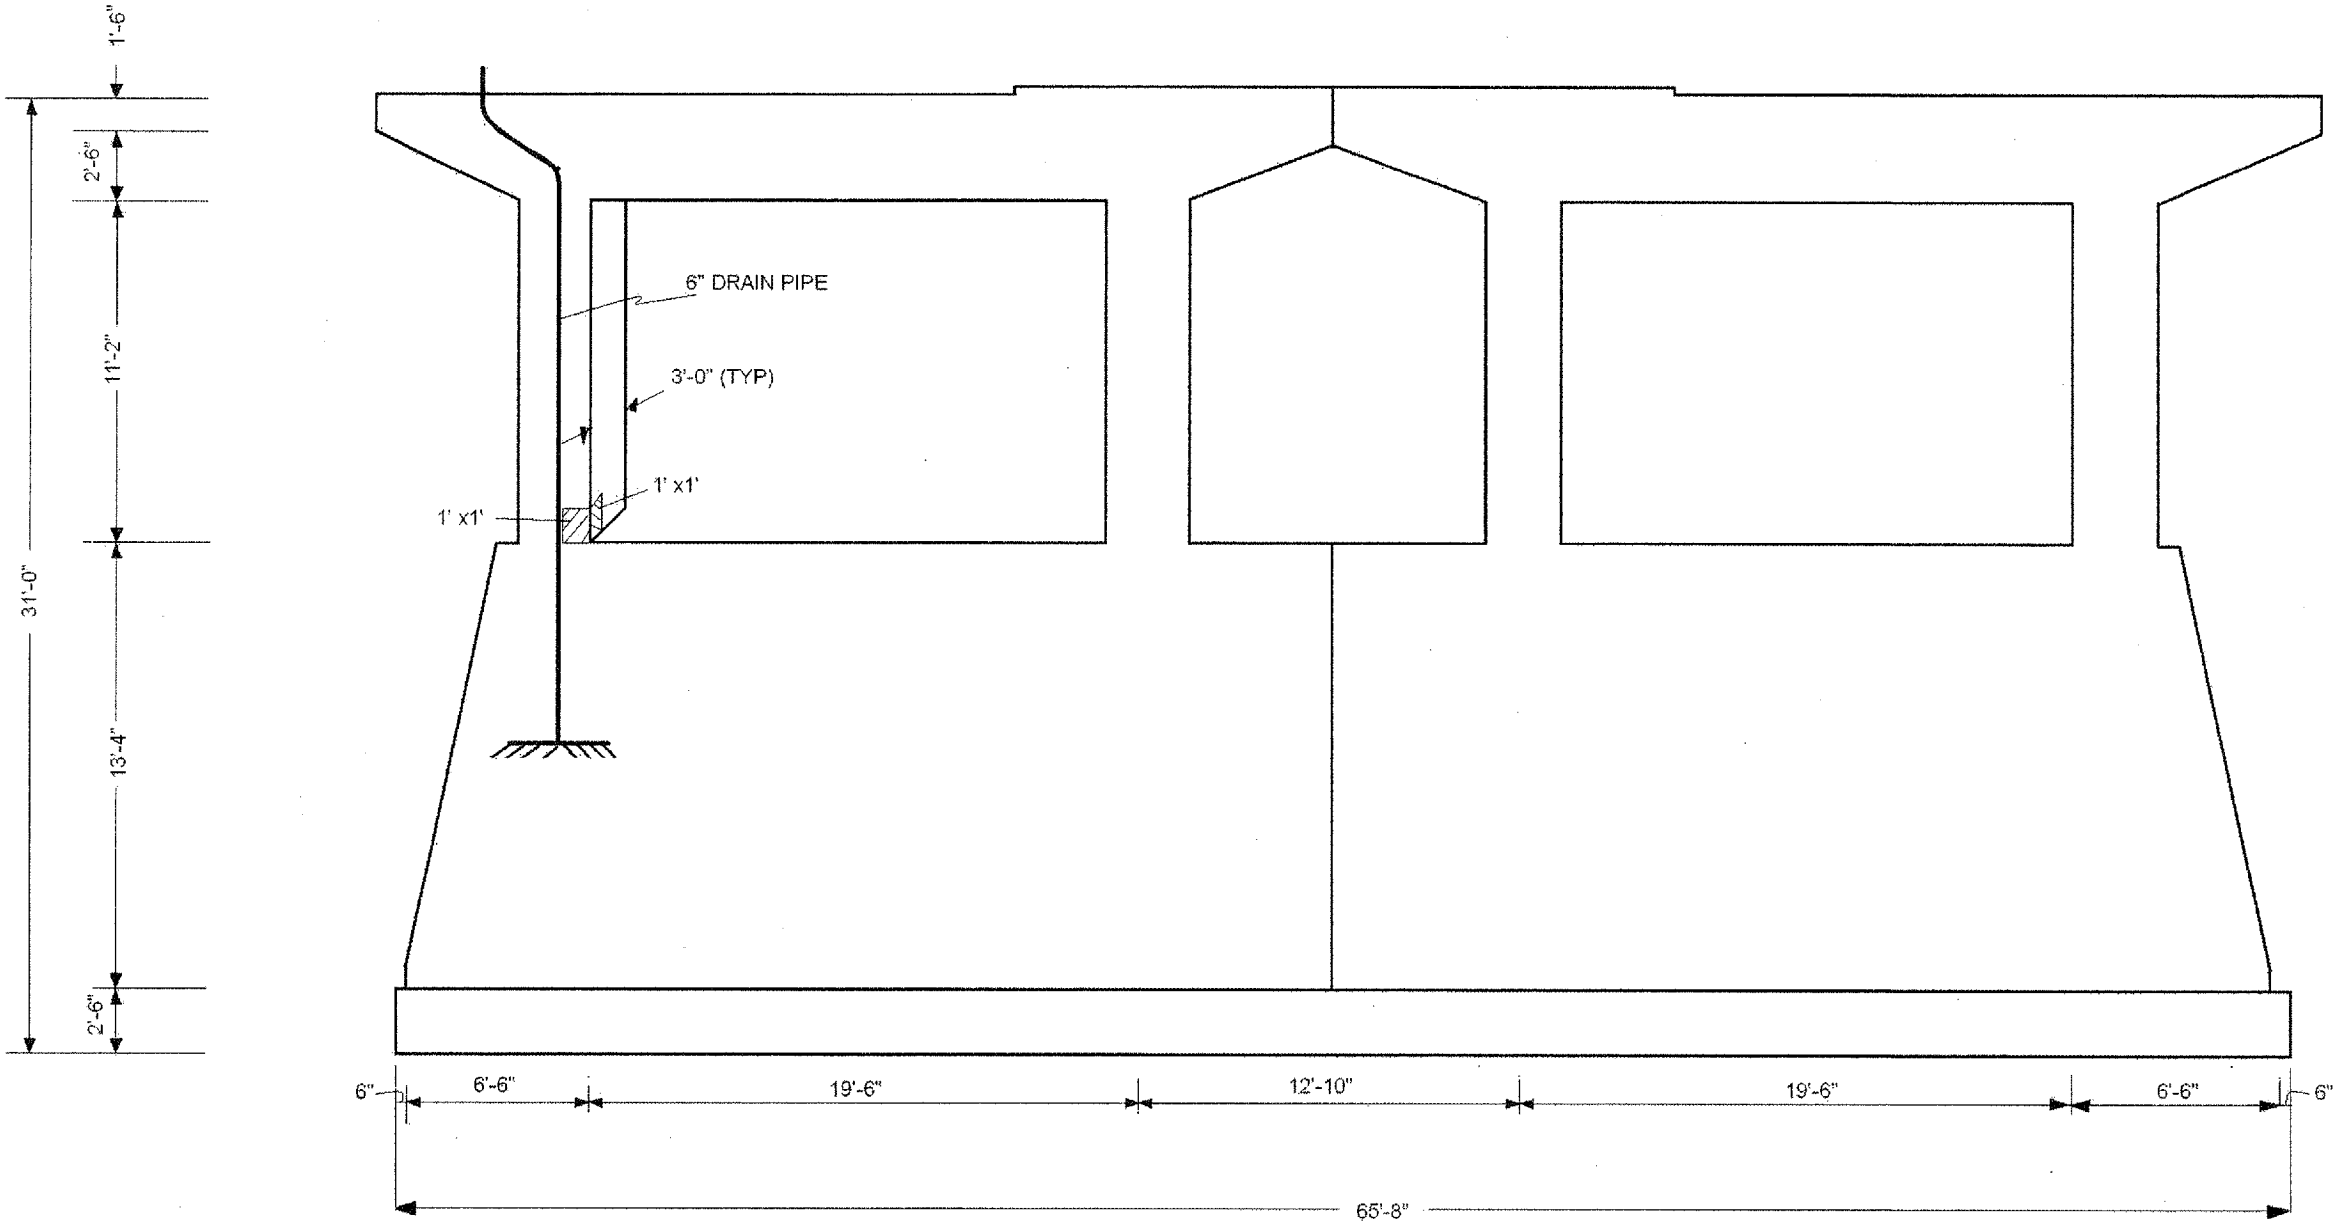

2 OF 2

PIER 7 EAST FACE
(LOOKIN WEST)

 STRUCTURAL REPAIR OF CONCRETE ($\leq 5"$)
 WEST FACE: 13.5 SQ. FT.
 EAST FACE: 2.0 SQ. FT.
 TOTAL: 15.5 SQ. FT.

ILLINOIS DEPARTMENT OF TRANSPORTATION
 LOCATION 2
 PIER 7 EAST FACE
 US 30 OVER IL 31 & BNSF RR
 SN 045-0039