


ROUTE	SECTION	COUNTY	TOTAL SHEETS	SHEET NUMBER
FAP 860 AND 349	2006-007 I	KANE & KENDALL	38	32

CONTRACT NO. 60B26

SHEET 24 OF 26

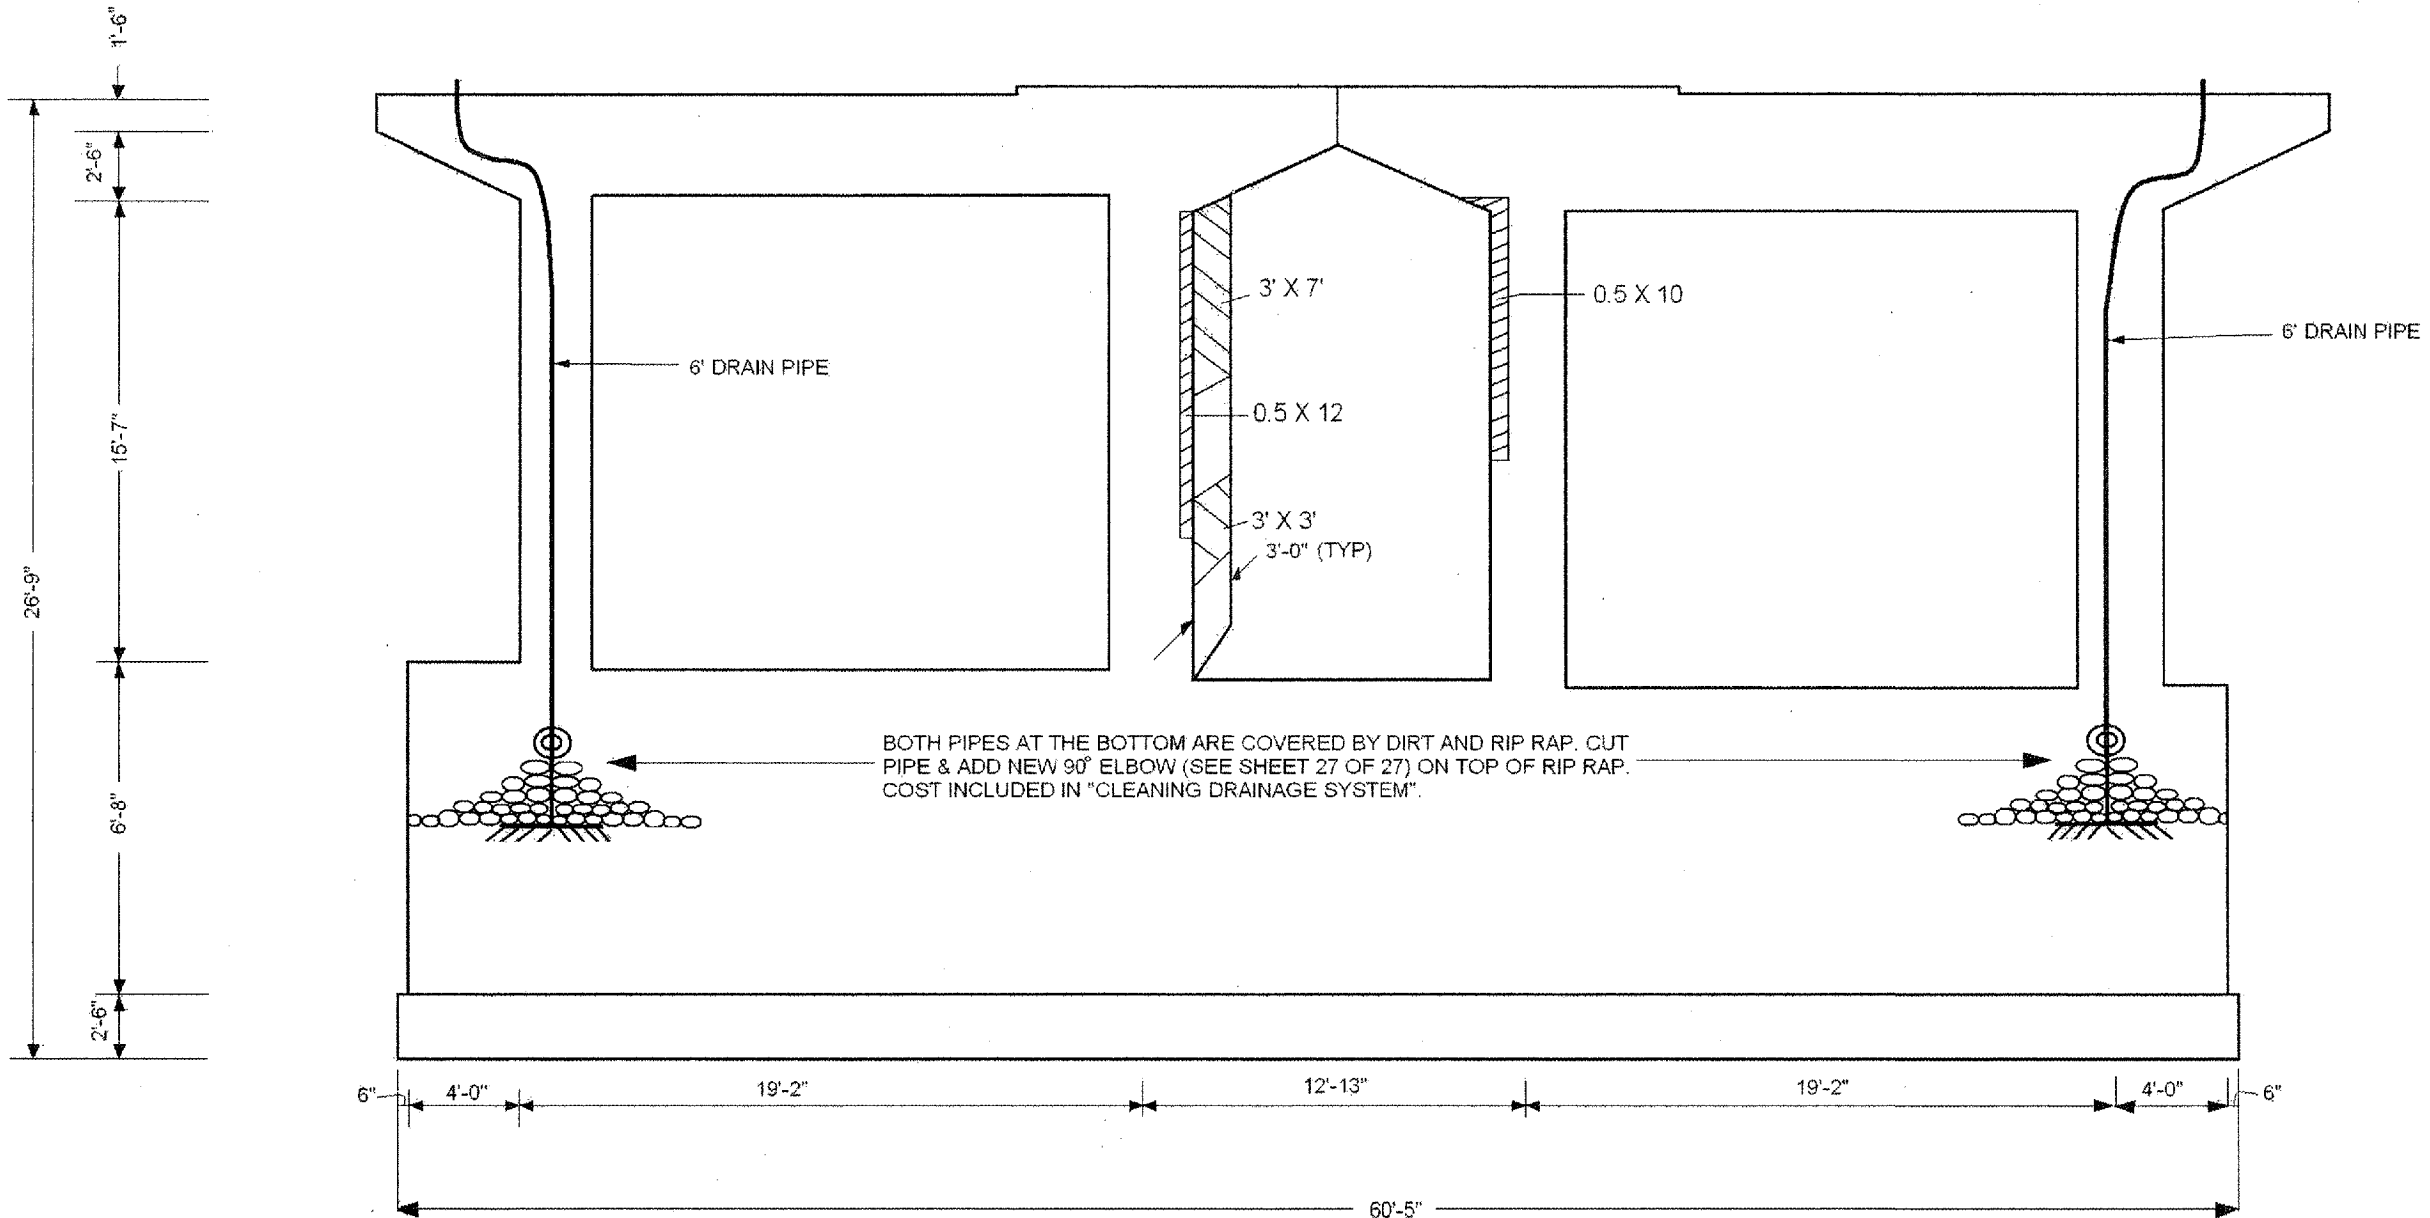

BOTH PIPES AT THE BOTTOM ARE COVERED BY DIRT AND RIP RAP. CUT PIPE & ADD NEW 90° ELBOW (SEE SHEET 27 OF 27) ON TOP OF RIP RAP. COST INCLUDED IN "CLEANING DRAINAGE SYSTEM".

PIER 9 EAST FACE
(LOOKING WEST)

 STRUCTURAL REPAIR OF CONCRETE (≤5")
 WEST FACE: 57.0 SQ. FT.
 EAST FACE: 41.0 SQ. FT.
 TOTAL: 98.0 SQ. FT.

ILLINOIS DEPARTMENT OF TRANSPORTATION
 LOCATION 2
 PIER 9 EAST FACE
 US 30 OVER IL 31 & BNSF RR
 SN 045-0039