


ROUTE	SECTION	COUNTY	TOTAL SHEETS	SHEET NUMBER
FAP 860 AND 349	2006-007 I	KANE & KENDALL	38	33

CONTRACT NO. 60B26  
SHEET 25 OF 27

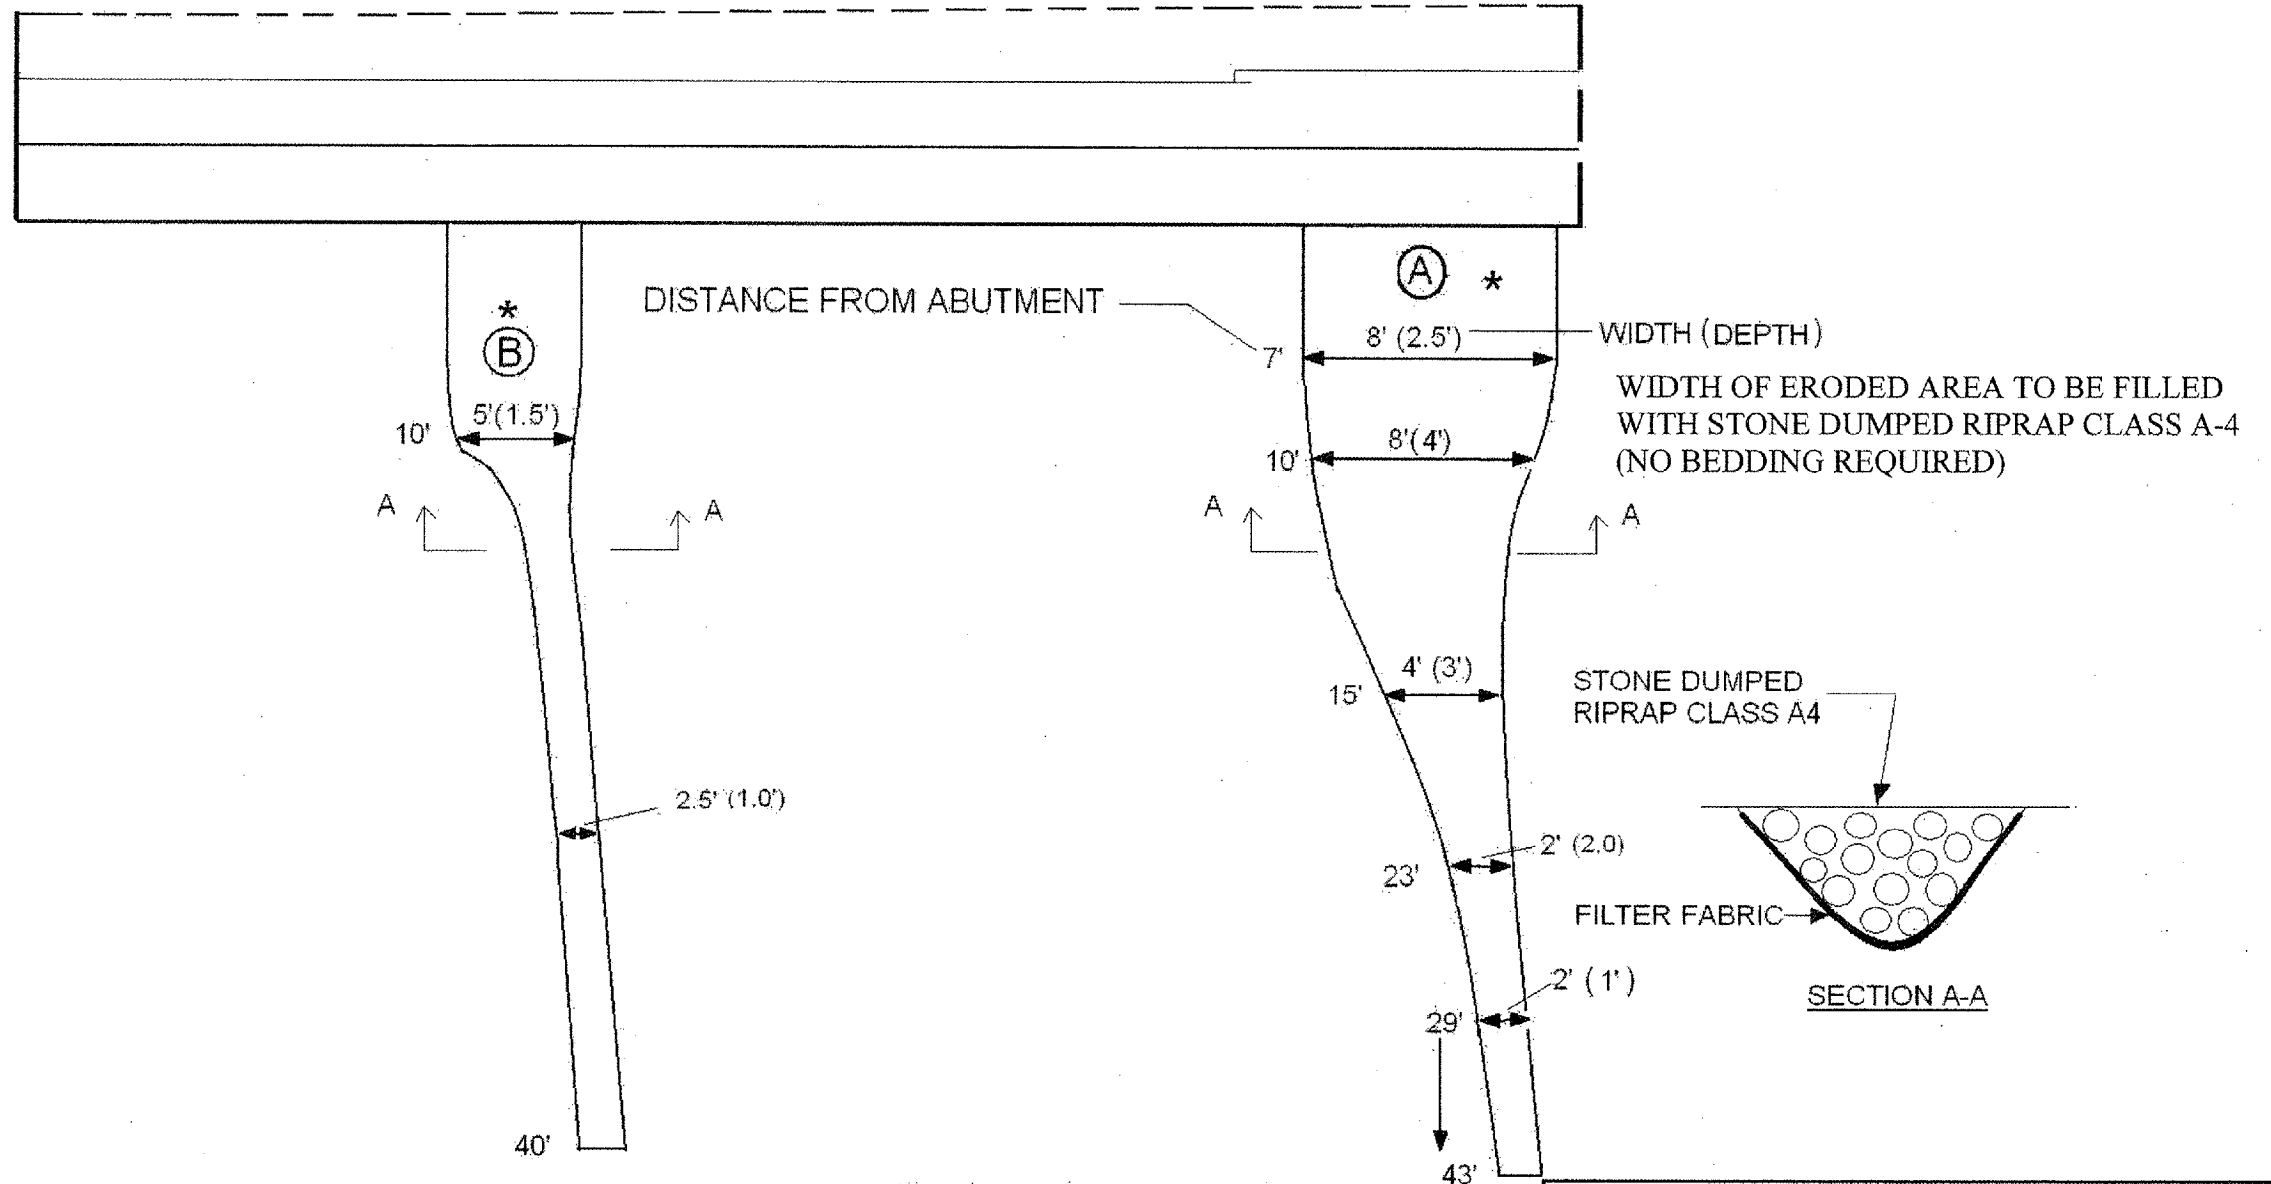

**WEST ABUTMENT SLOPE**  
(LOOKING WEST)

**BILL OF MATERIAL**  
STONE DUMPED RIPRAP 18.8 CU. YD.  
FILTER FABRIC 31.2 SQ. YD.

ILLINOIS DEPARTMENT OF TRANSPORTATION  
LOCATION 2

US 30 OVER IL 31 & BNSF RR  
SN 045-0039  
RIPRAP FOR SLOPEWALL  
EROSION @ WEST ABUTMENT