


ROUTE	SECTION	COUNTY	TOTAL SHEETS	SHEET NUMBER
FAP 860 AND 349	2006-007 I	KANE & KENDALL	38	34

CONTRACT NO. 60B26
SHEET 26 OF 27

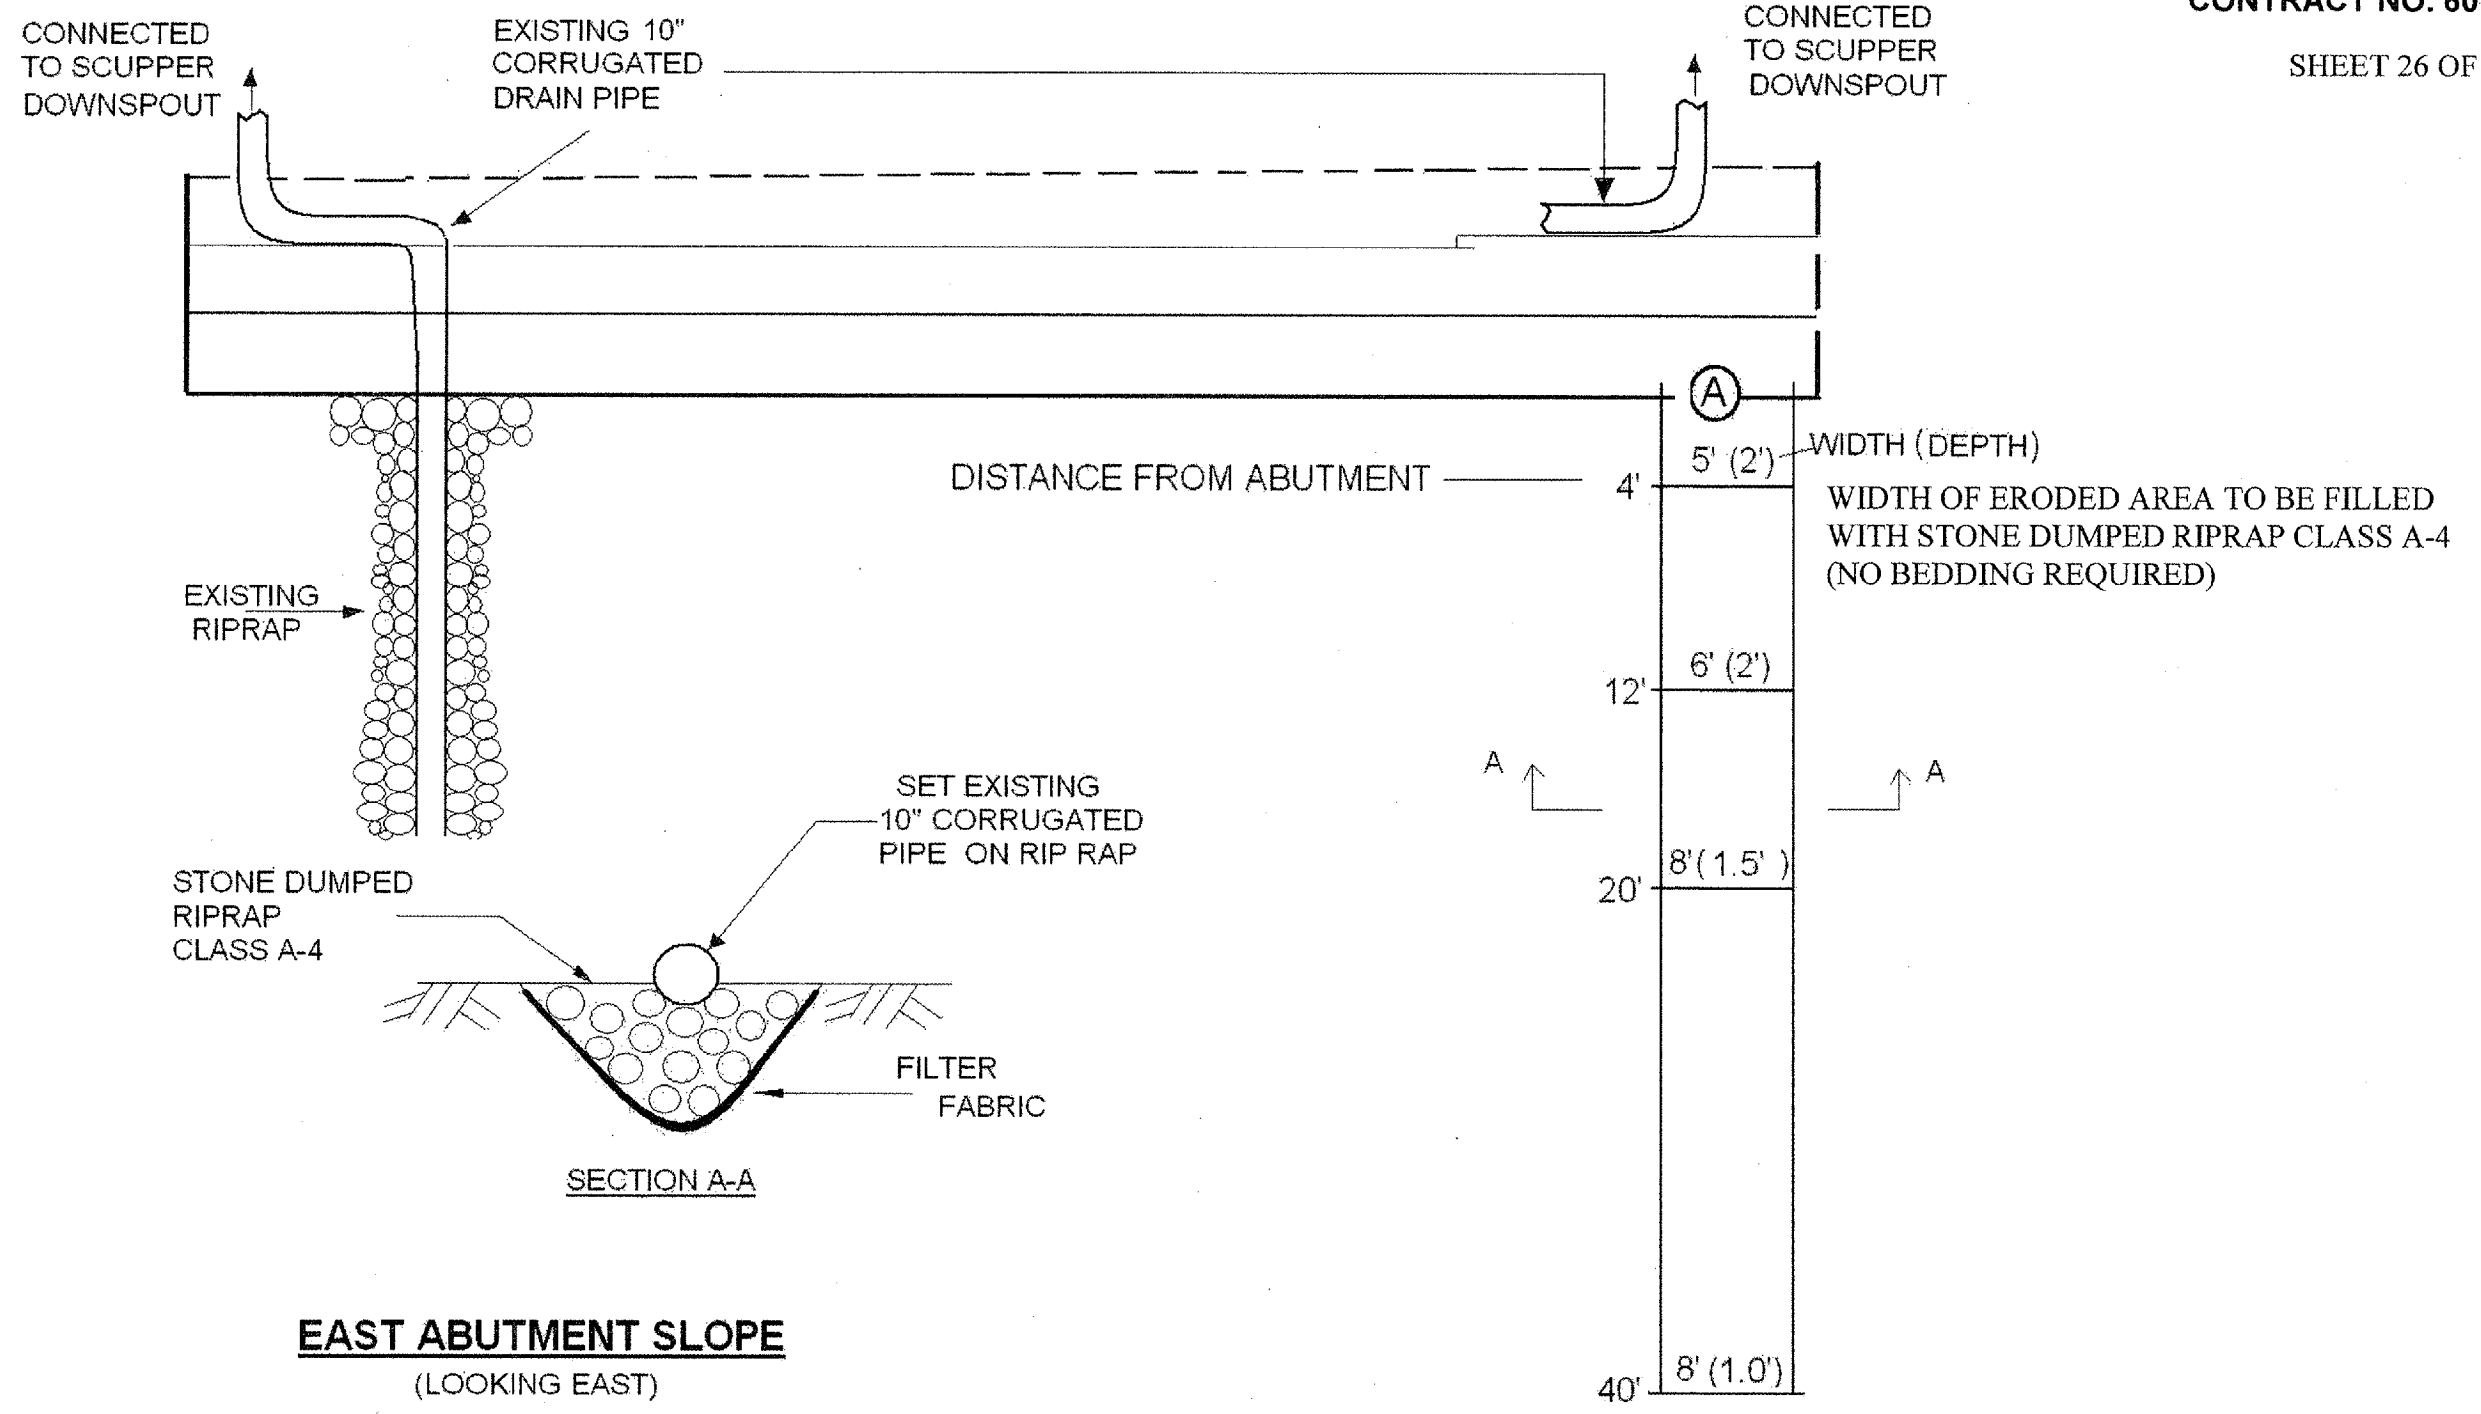

BILL OF MATERIAL

STONE DUMPED RIPRAP	21.6 CU. YD.
FILTER FABRIC	32.4 SQ. YD.

ILLINOIS DEPARTMENT OF TRANSPORTATION
LOCATION 2

US 30 OVER IL 31 & BNSF RR
SN 045-0039
RIPRAP FOR SLOPEWALL
EROSION @ EAST ABUTMENT