


ROUTE	SECTION	COUNTY	TOTAL SHEETS	SHEET NUMBER
VARIOUS	2006-019 BP	COOK	37	5

CONTRACT NO.: 60B44

R 15 E

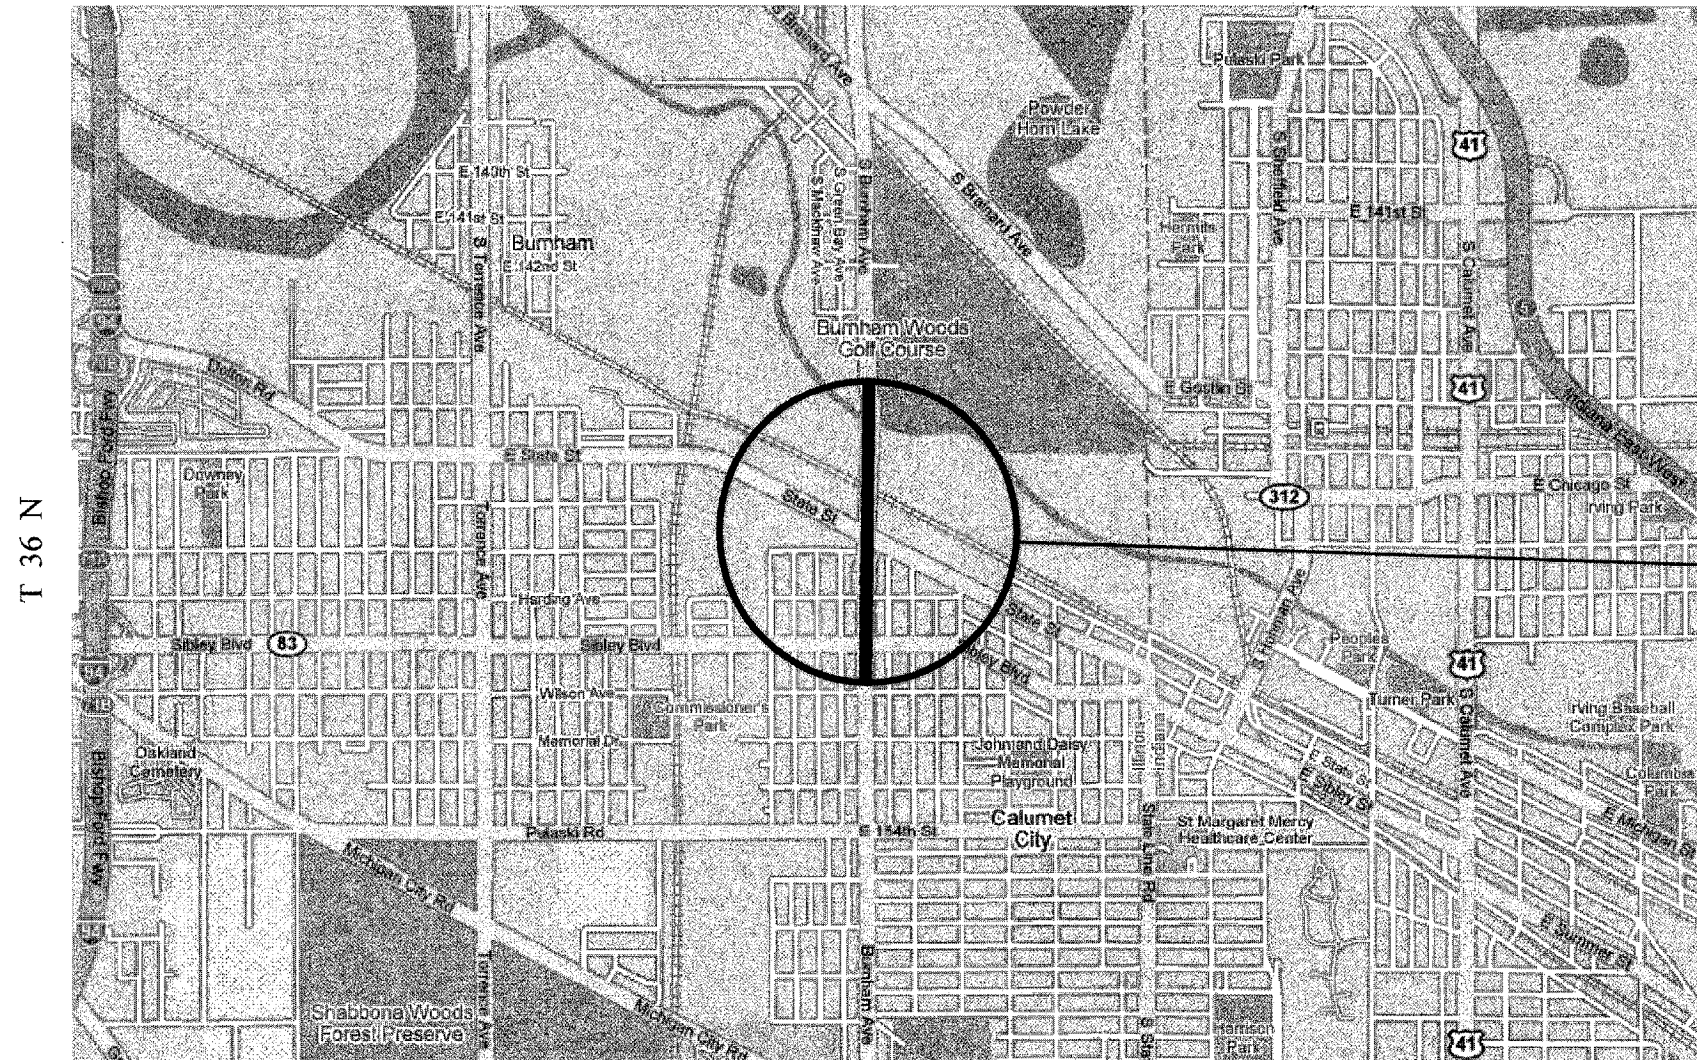

LOCATION 3:
 SN: 016-0806
 BURNHAM AVE. VIADUCT
 OVER STATE ST, RR'S & RIVER
 CITY OF CALUMET CITY

T 36 N

THORNTON TOWNSHIP

TRAFFIC DATA: BURNHAM AVENUE

2006 ADT = 13,900
 SPEED LIMIT = 30-40 MPH

ILLINOIS DEPARTMENT OF TRANSPORTATION

LOCATION OF IMPROVEMENT
LOCATION 3: BURNHAM AVE. VIADUCT
OVER STATE ST & RR'S & RIVER