
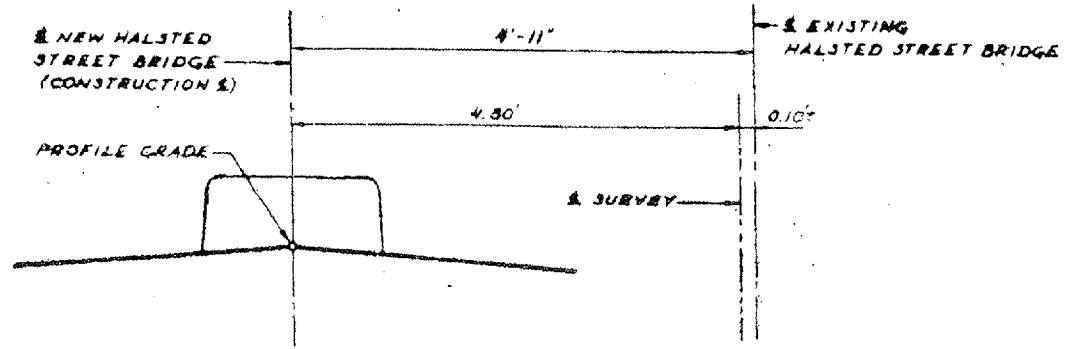


ROUTE	SECTION	COUNTY	TOTAL SHEETS	SHEET NUMBER
VARIOUS	2006-019 BP	COOK	37	9

CONTRACT NO. 60B44
Sh 1 of 4

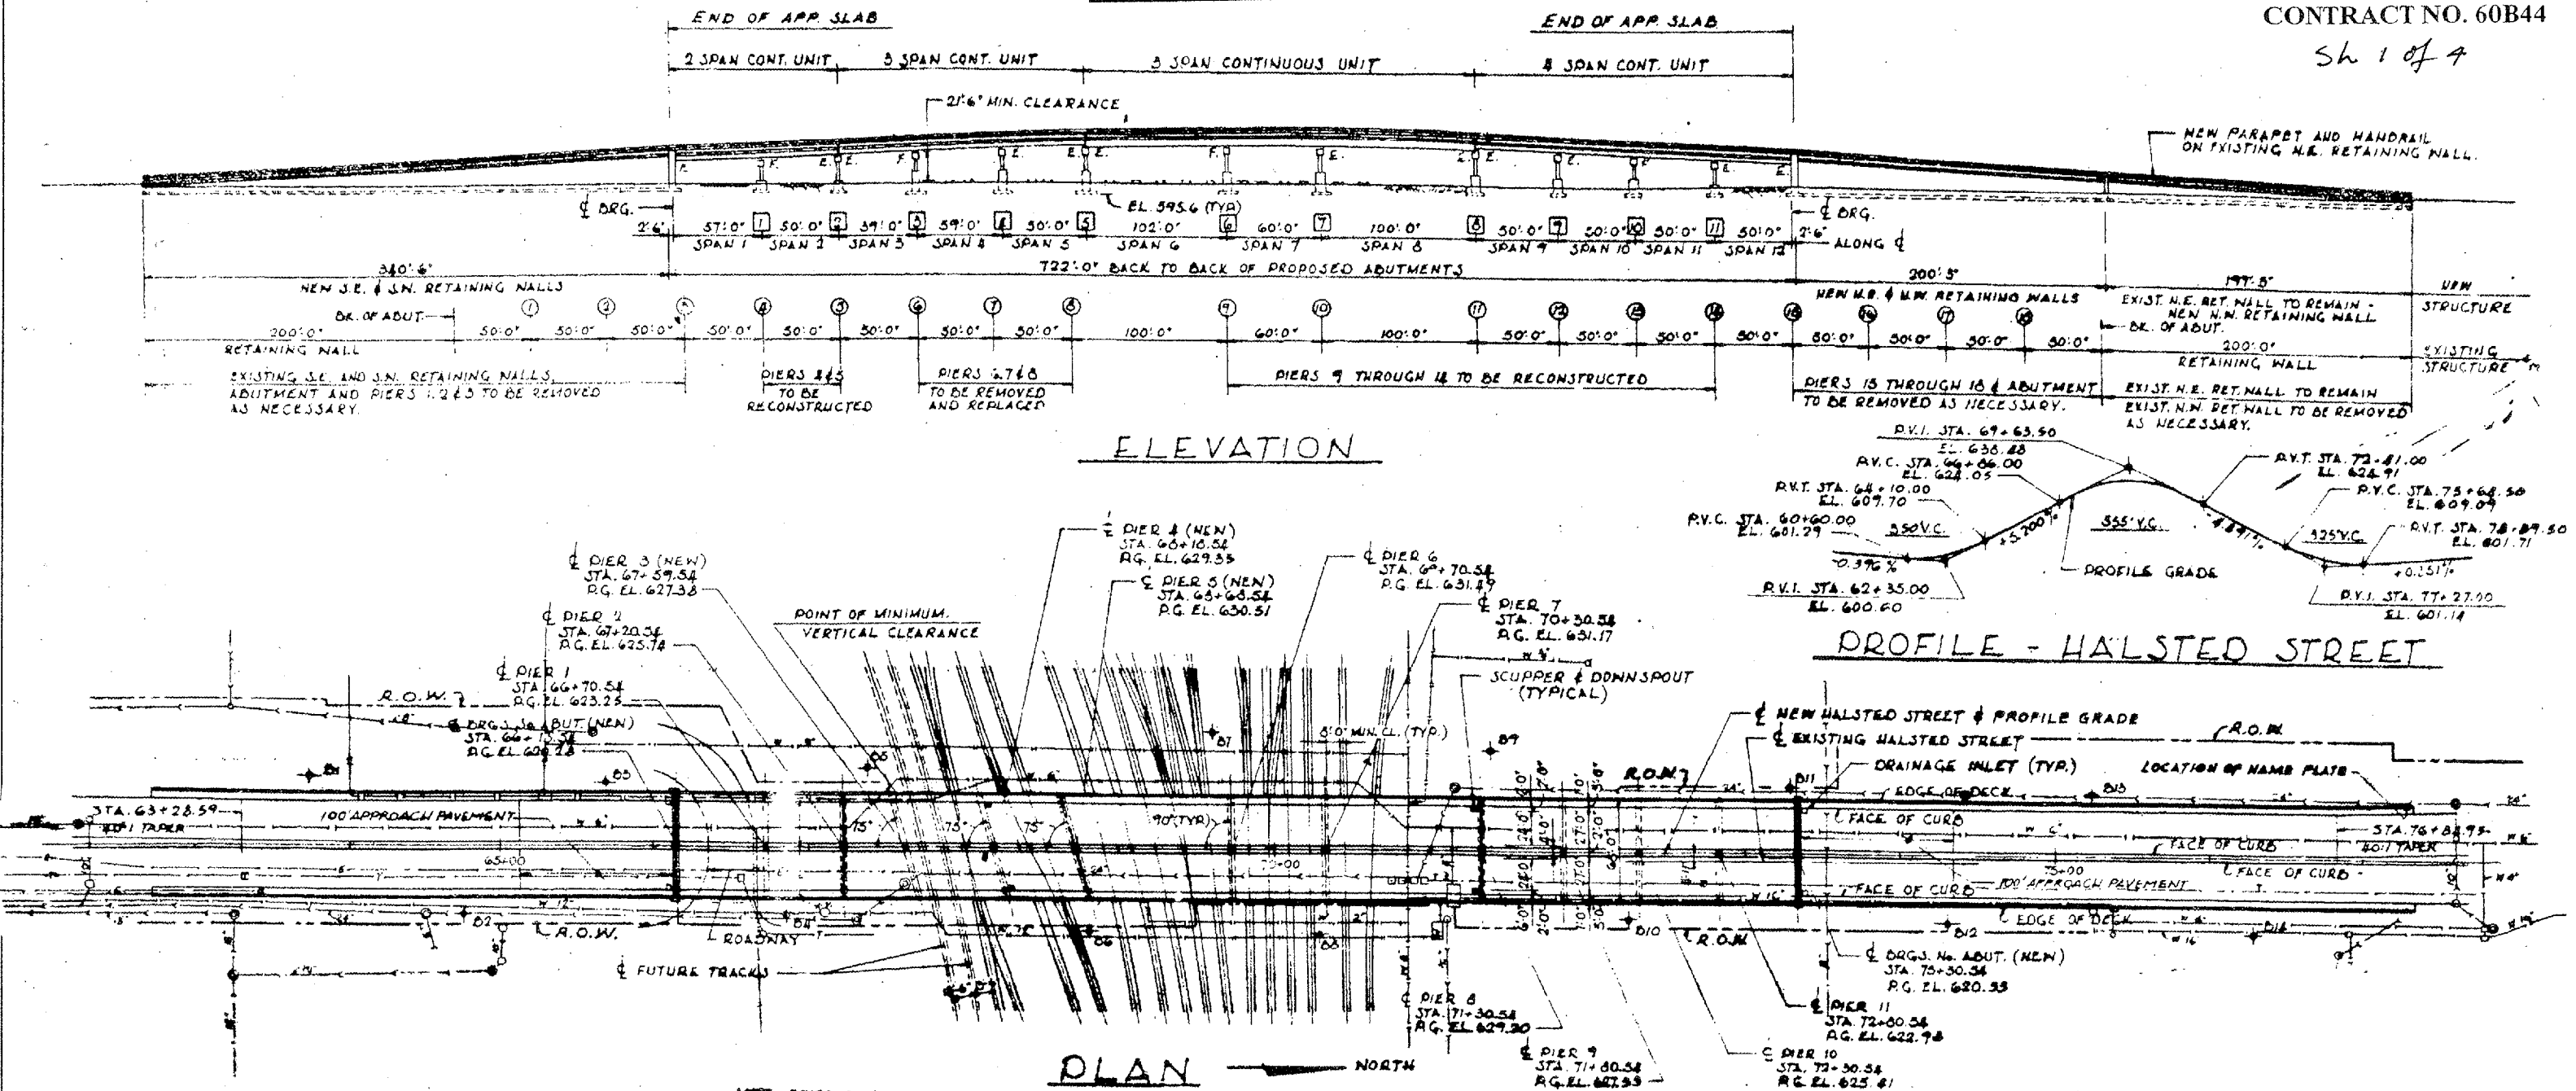

LOCATION NO. 2

EXIST. BRIDGE PLANS
IL 1 OVER IHB RR
SN: 016-0195

CENTER LINE ORIENTATION