


ROUTE	SECTION	COUNTY	TOTAL SHEETS	SHEET NUMBER
VARIOUS	2006-019 BP	COOK	37	14

CONTRACT NO. 60B44

Sheet 2 of 3

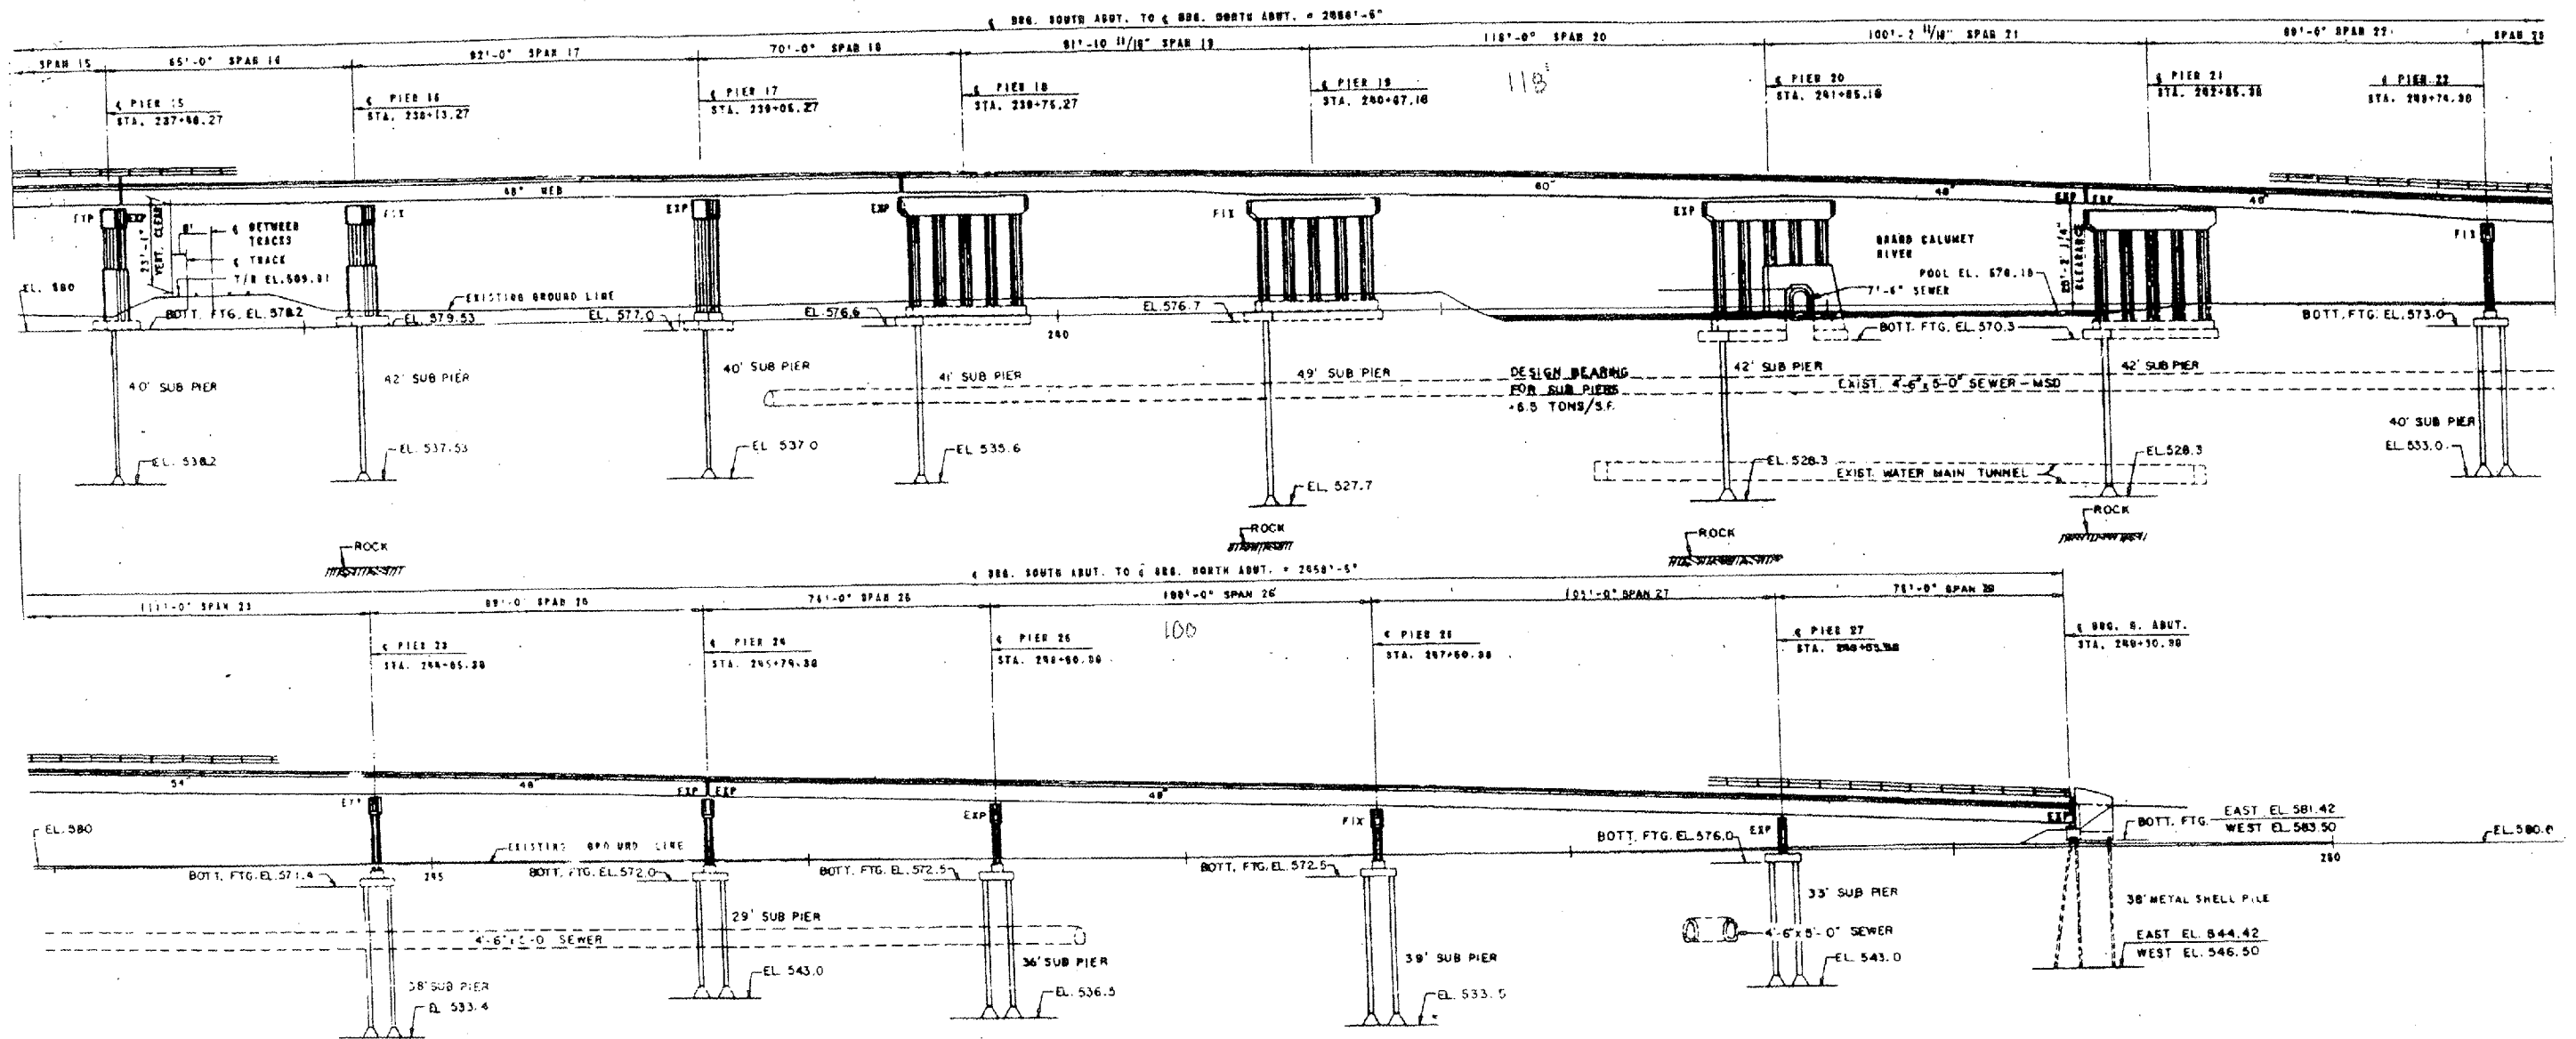

FOR  
INFORMATION  
ONLY

**LOCATION NO.3**  
**EXIST. BRIDGE PLANS**  
**BURNHAM AVE VIADUCT**  
**SN: 016-0806**