


ROUTE	SECTION	COUNTY	TOTAL SHEETS	SHEET NUMBER
VARIOUS	2006-019 BP	COOK	37	16

CONTRACT NO. 60B44

Sheet 4 of 23

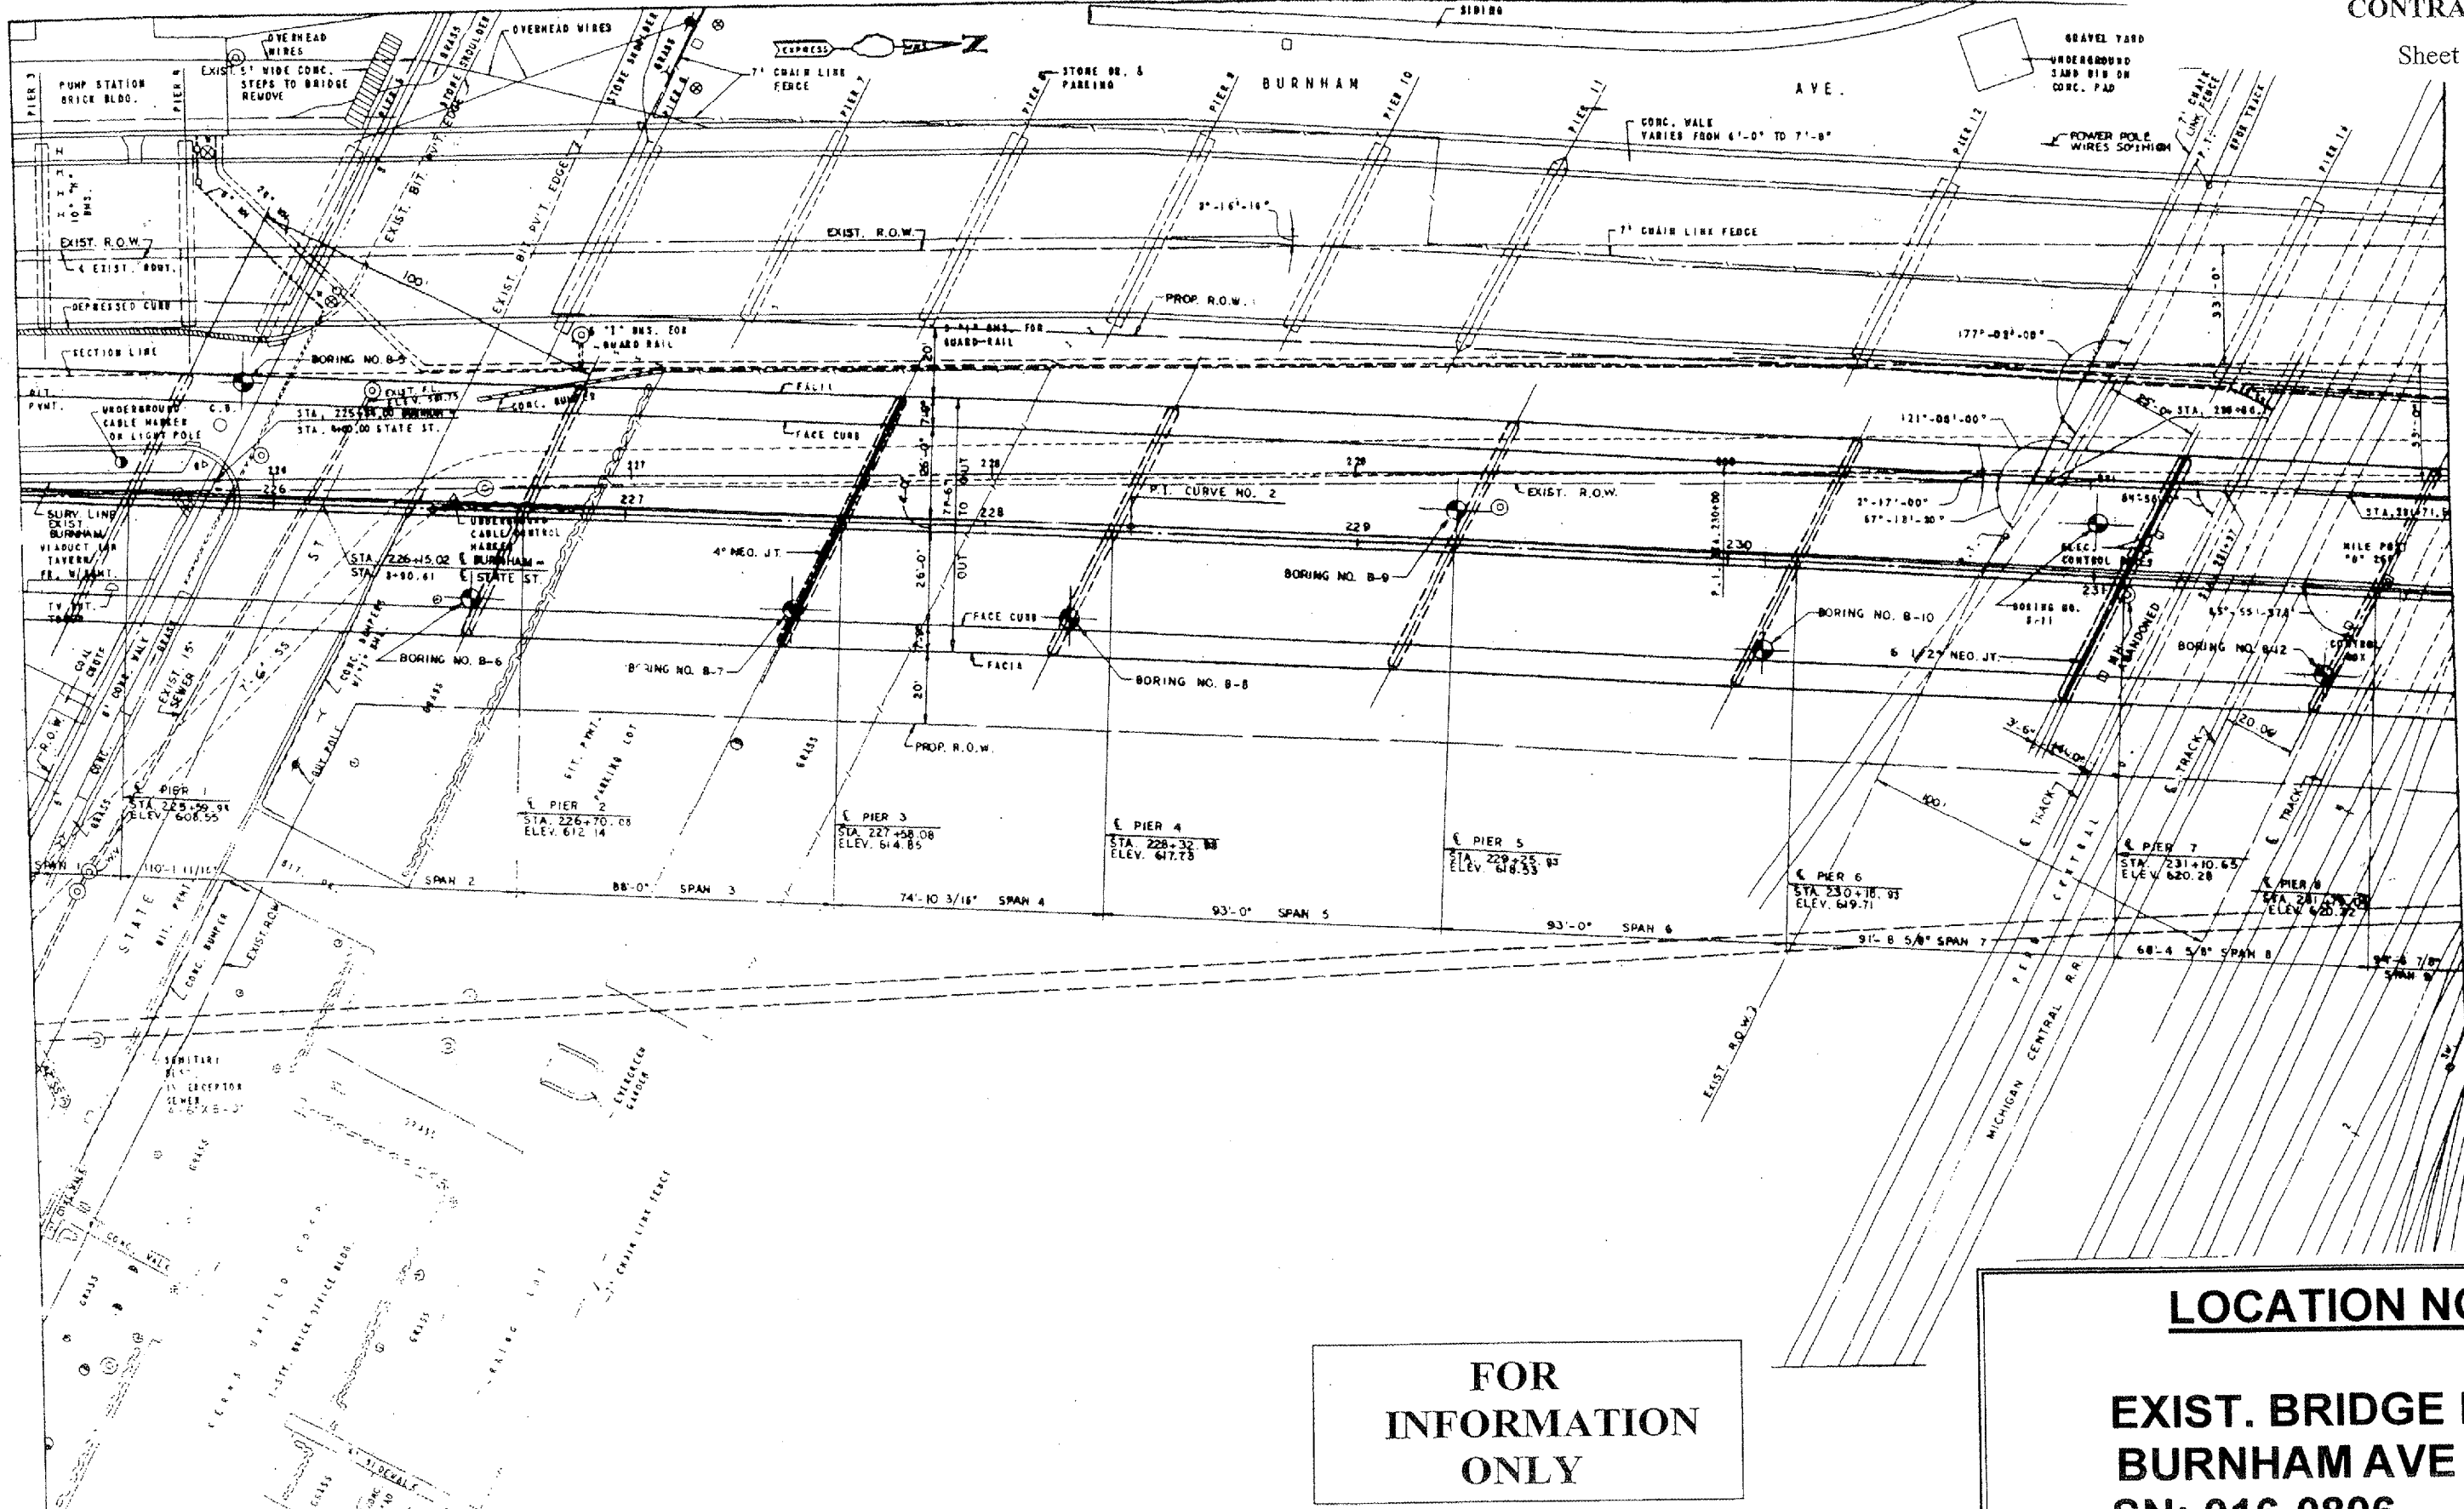

FOR
INFORMATION
ONLY

LOCATION NO.3
EXIST. BRIDGE PLANS
BURNHAM AVE VIADUCT
SN: 016-0806