


ROUTE VARIOUS	SECTION 2006-019 BP	COUNTY COOK	TOTAL SHEETS 37	SHEET NUMBER 19
------------------	------------------------	----------------	--------------------	--------------------

CONTRACT NO. 60B44

Sheet 7 of 23

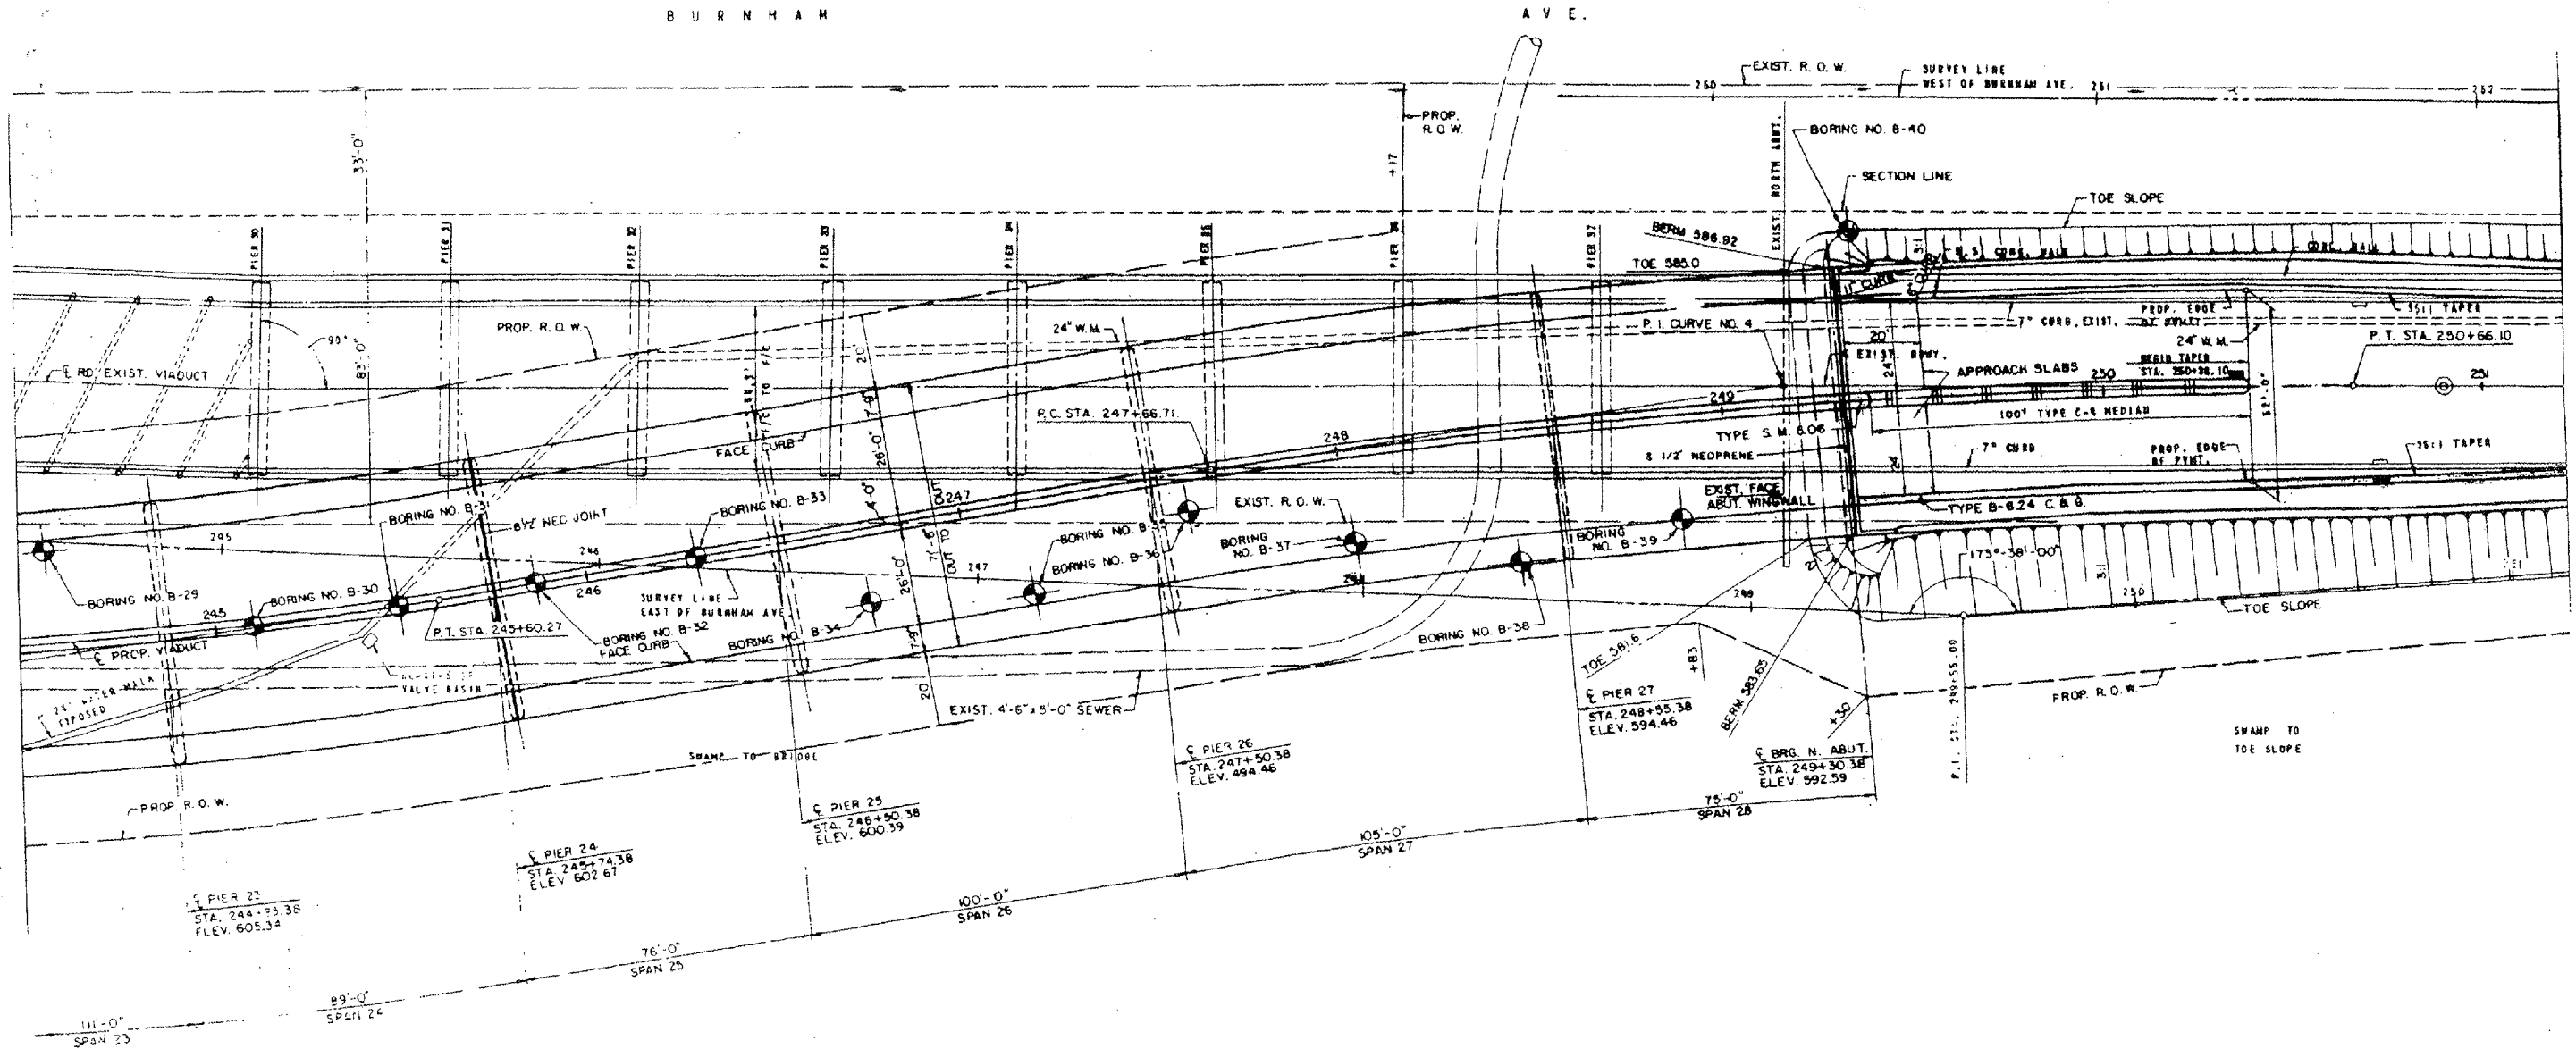

FOR
INFORMATION
ONLY

LOCATION NO.3
EXIST. BRIDGE PLANS
BURNHAM AVE VIADUCT
SN: 016-0806