
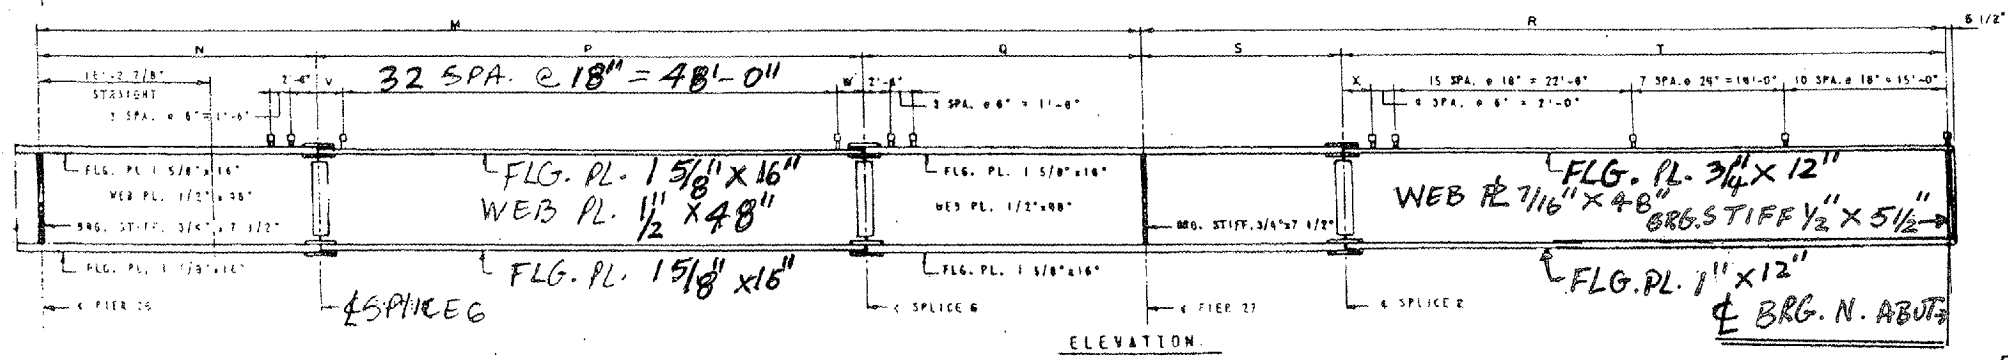


ROUTE VARIOUS	SECTION 2006-019 BP	COUNTY COOK	TOTAL SHEETS 37	SHEET NUMBER 34
------------------	------------------------	----------------	-----------------------	-----------------------

CONTRACT NO. 60B44

Sheet 22 of 23

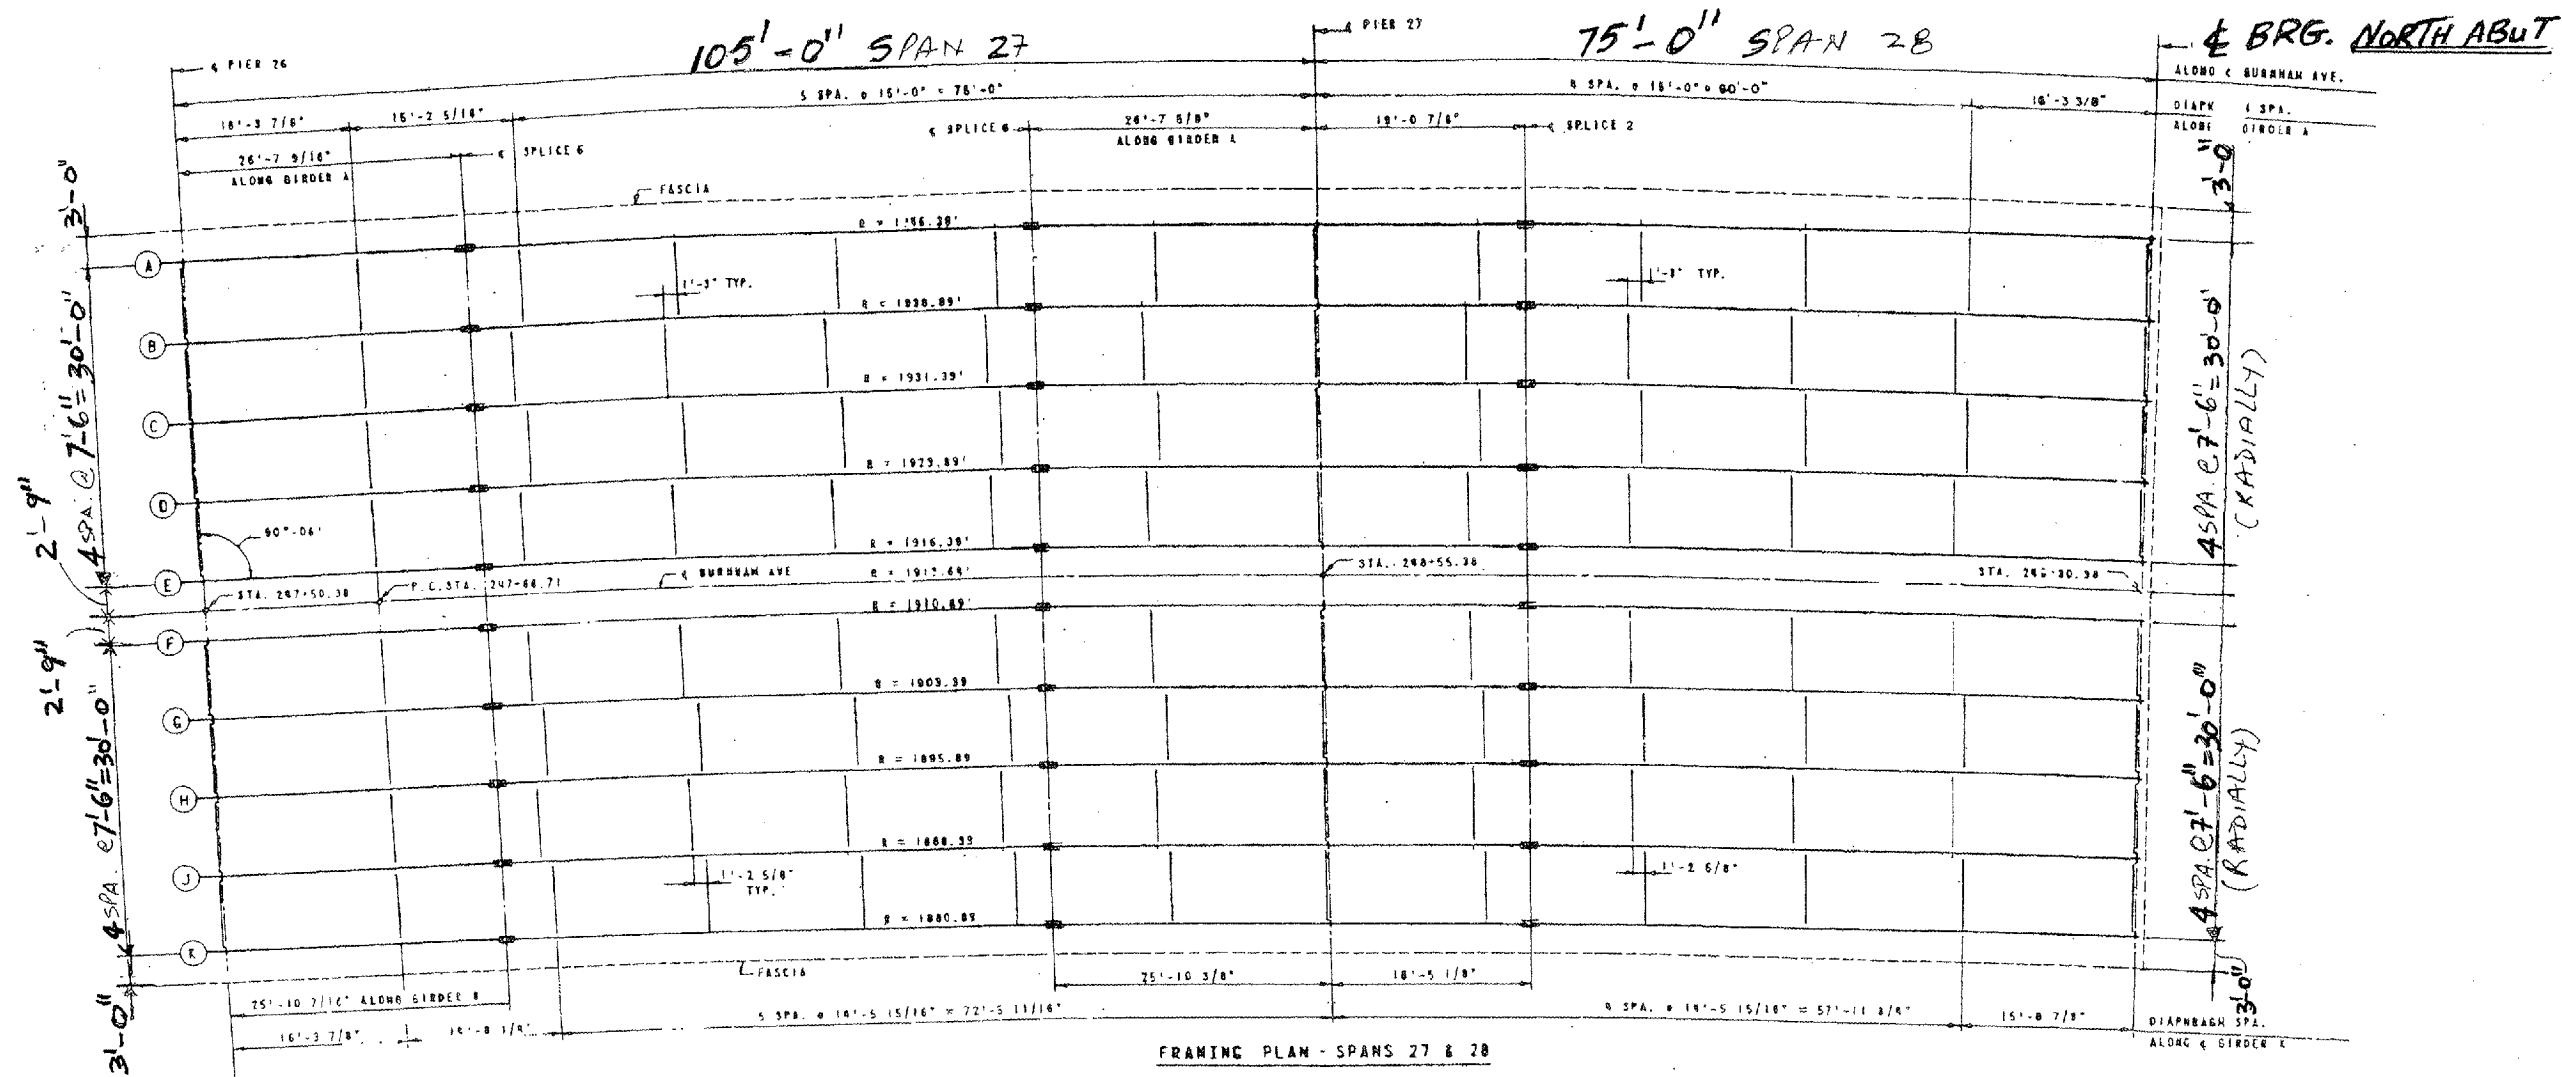

LOCATION NO.3

**EXIST. BRIDGE PLANS
BURNHAM AVE VIADUCT
SN: 016-0806**