


FINAL SURVEY
 SURVEYED BY _____ DATE _____
 NOTE BOOK NO. _____
 TEMPLATE AREAS CHECKED _____
 AREAS CHECKED _____

ORIGINAL SURVEY
 SURVEYED BY _____ DATE _____
 NOTE BOOK NO. _____
 TEMPLATE AREAS CHECKED _____
 AREAS CHECKED _____

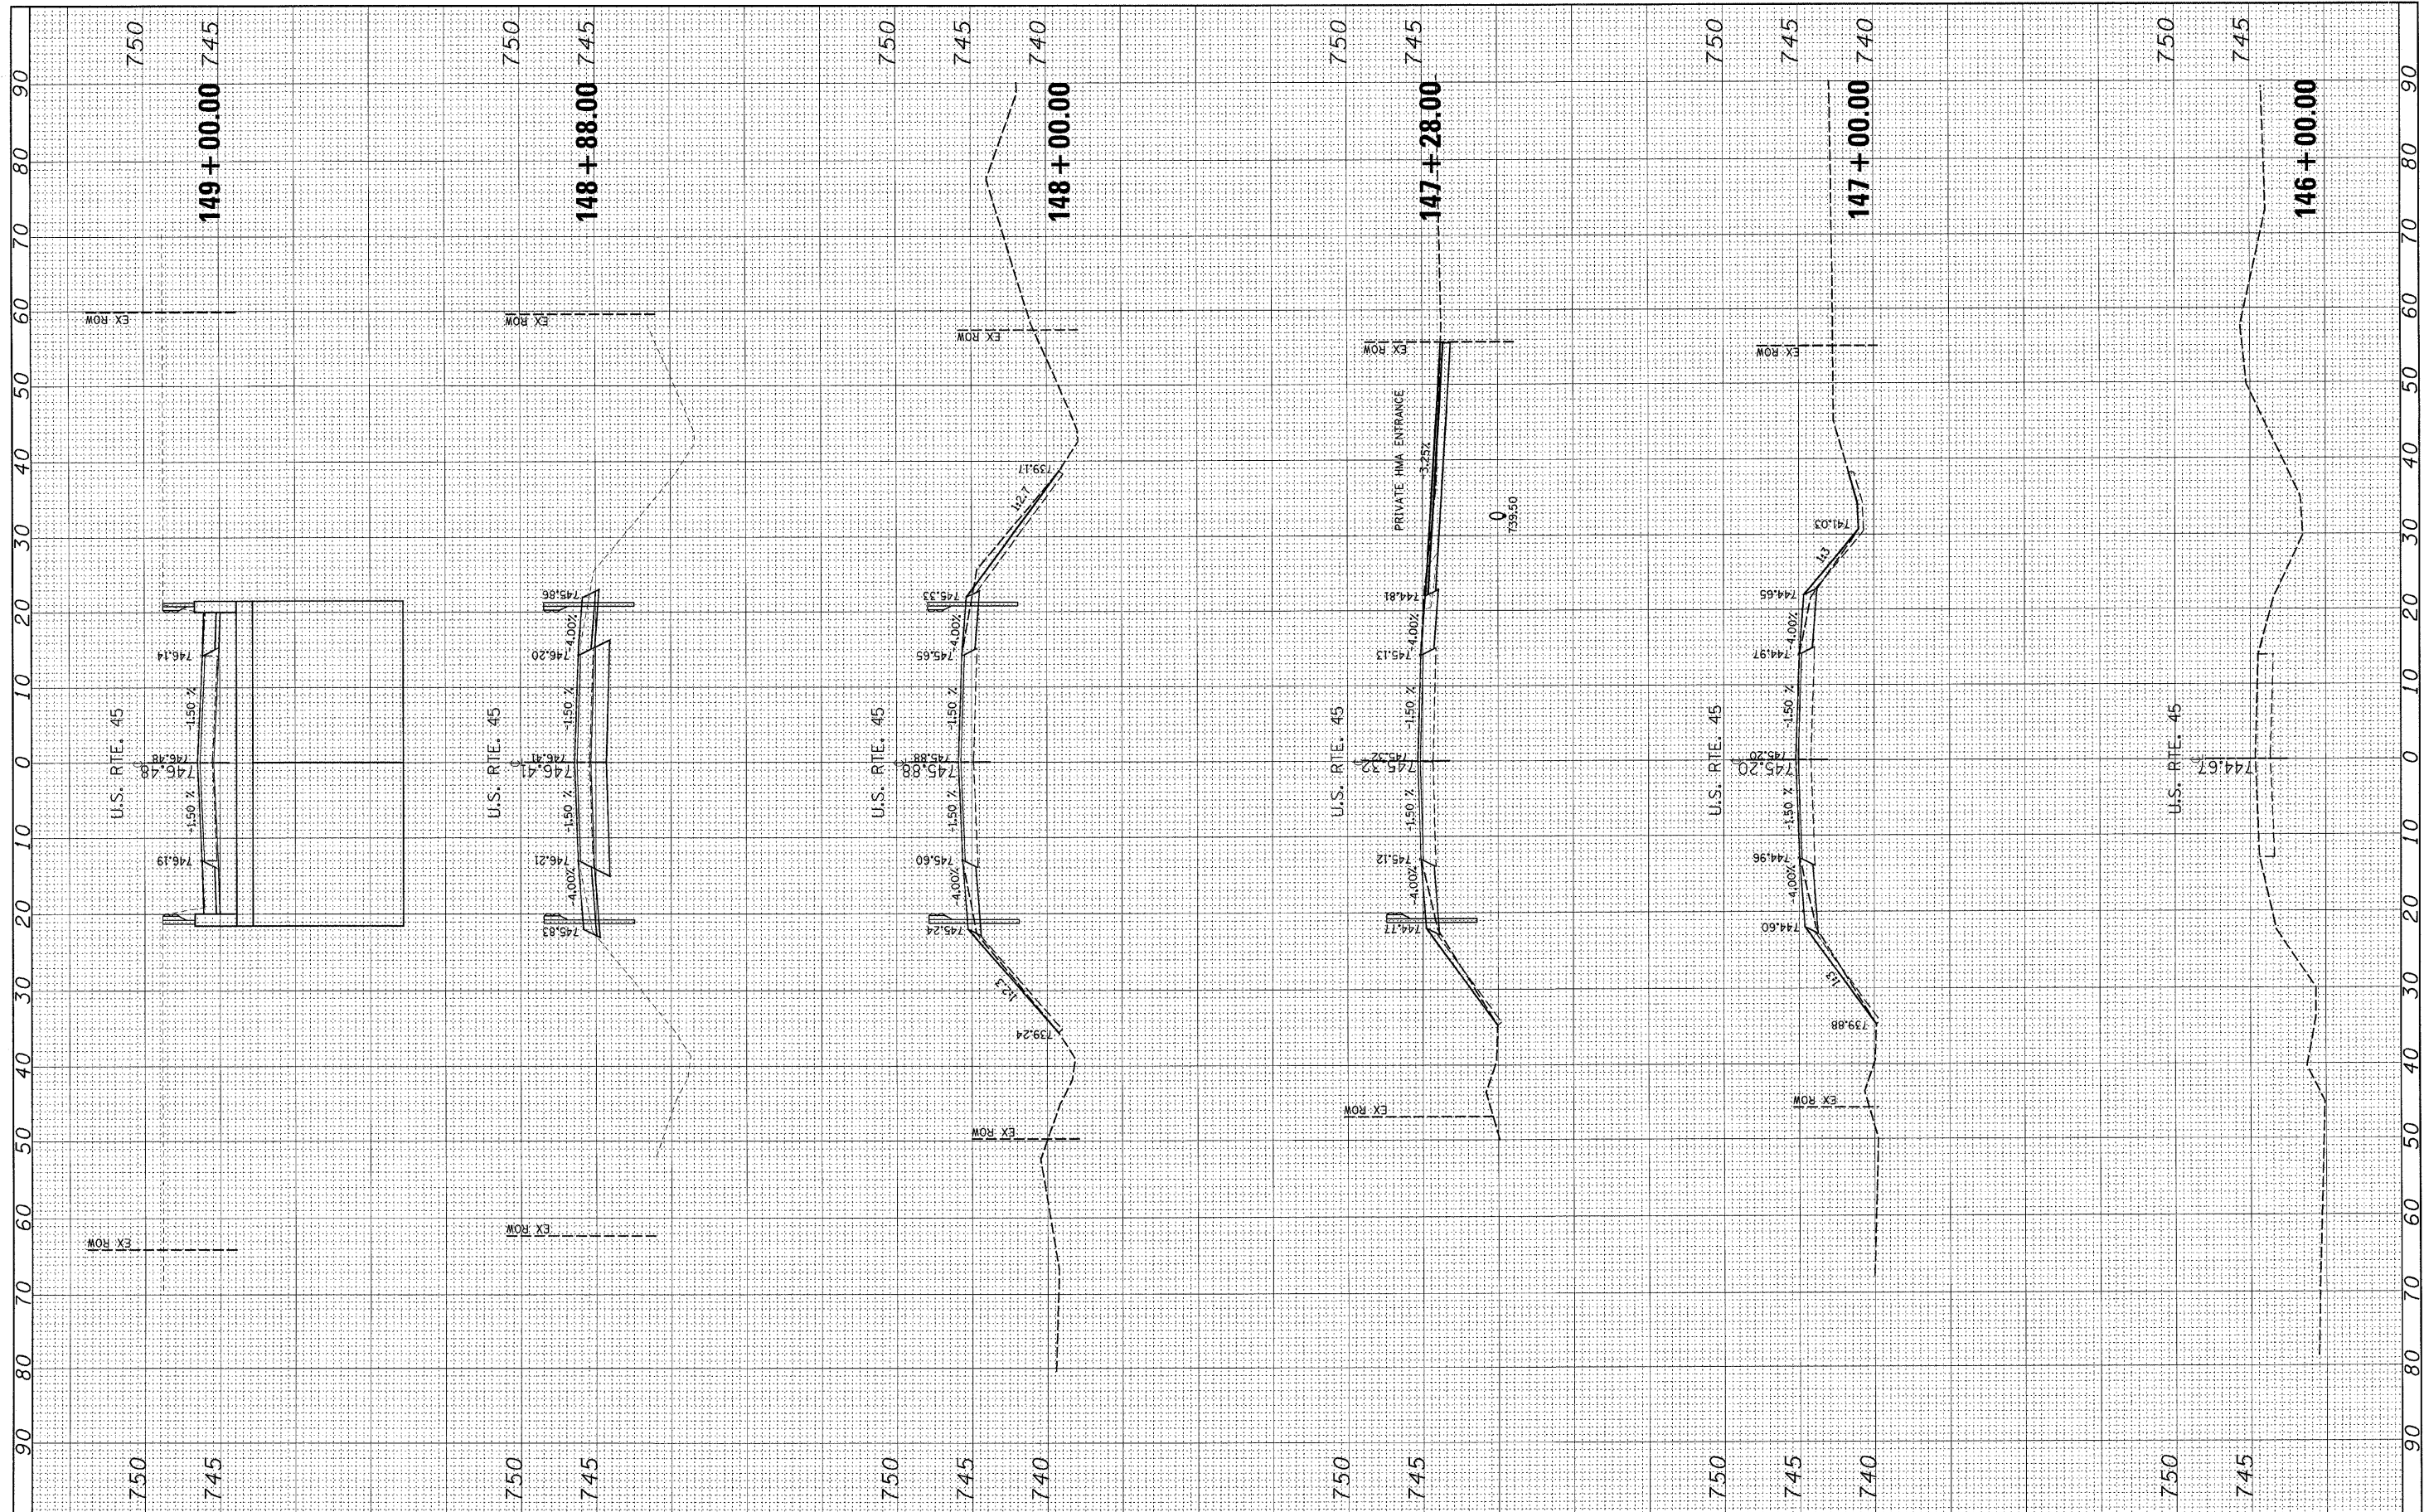

FILE NAME = c:\projects\p135282\vs.us45.shdgn

USER NAME = smthkl
 PLOT SCALE = 10.0000' / IN.
 PLOT DATE = 10/31/2007

DESIGNED -	REVISED -
DRAWN -	REVISED -
CHECKED -	REVISED -
DATE -	REVISED -

**STATE OF ILLINOIS
 DEPARTMENT OF TRANSPORTATION**

SCALE: SHEET NO. OF SHEETS STA. 146+00.00 TO STA. 149+00.00

F.A.P. RTE. 330	SECTION 104B-3-BR	COUNTY WILL	TOTAL SHEETS 42	SHEET NO. 41
CONTRACT NO. 60880				
FED. ROAD DIST. NO. [ILLINOIS] FED. AID PROJECT				