



FAU. RTE.	SECTION	COUNTY	TOTAL SHEETS	SHEET NO.
1312	0707-B	COOK	80	22

CONTRACT NO. 60B98

CONSTRUCTION NOTE:
WEST BOUND PHASING SHALL BE TURNED OFF DURING CONSTRUCTION OF BRIDGE CLOSURE.

TRAFFIC SIGNAL LEGEND

- | | PROPOSED | EXISTING |
|---|----------|----------|
| CONTROLLER CABINET | | |
| RAILROAD CONTROL CABINET | | |
| SERVICE INSTALLATION, (P) POLE OR (G) GROUND MOUNT | | |
| TELEPHONE CONNECTION | | |
| SIGNAL HEAD | | |
| SIGNAL HEAD WITH BACKPLATE | | |
| SIGNAL HEAD OPTICALLY PROGRAMMED | | |
| SIGNAL HEAD PEDESTRIAN | | |
| ILLUMINATED SIGN "NO LEFT TURN" | | |
| ILLUMINATED SIGN "NO RIGHT TURN" | | |
| SIGNAL POST | | |
| WOOD POLE | | |
| STEEL MAST ARM ASSEMBLY AND POLE | | |
| ALUMINUM MAST ARM ASSEMBLY AND POLE | | |
| STEEL COMBINATION MAST ARM ASSEMBLY AND POLE WITH LUMINAIRE | | |
| UNINTERRUPTIBLE POWER SUPPLY | | |

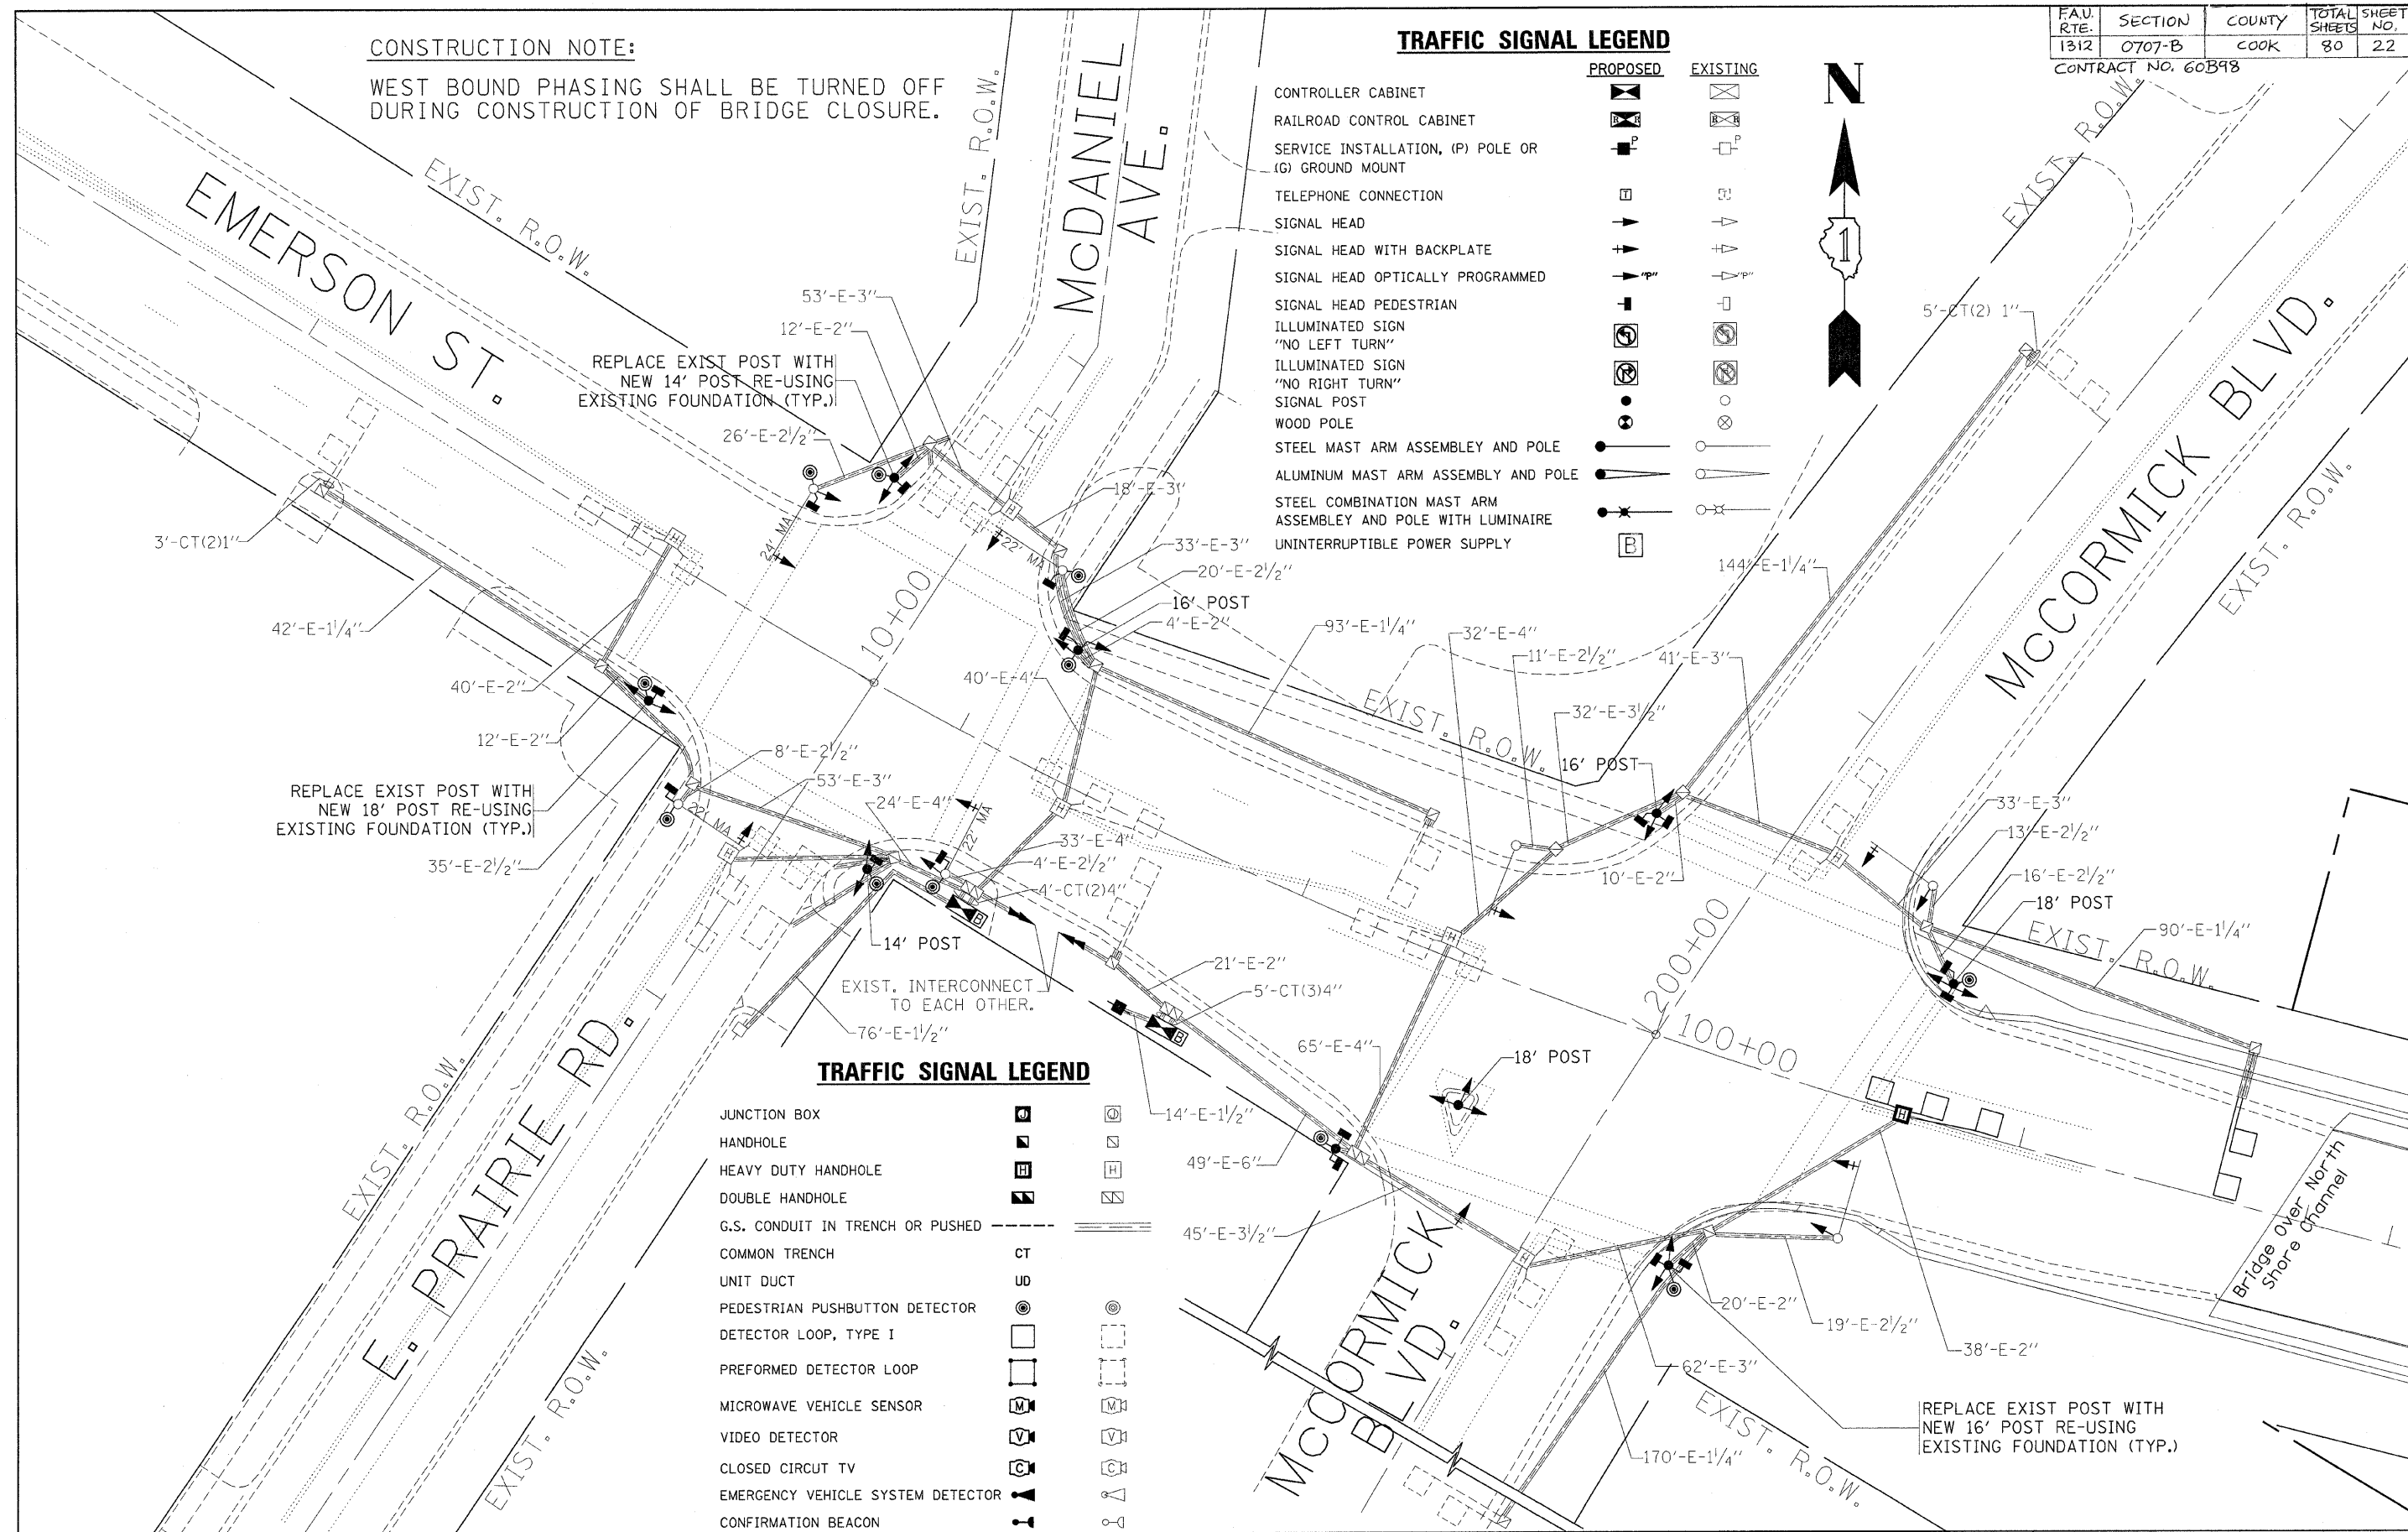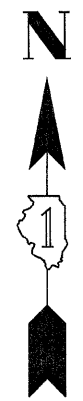

TRAFFIC SIGNAL LEGEND

- | | | |
|-----------------------------------|--|--|
| JUNCTION BOX | | |
| HANDHOLE | | |
| HEAVY DUTY HANDHOLE | | |
| DOUBLE HANDHOLE | | |
| G.S. CONDUIT IN TRENCH OR PUSHED | | |
| COMMON TRENCH | | |
| UNIT DUCT | | |
| PEDESTRIAN PUSHBUTTON DETECTOR | | |
| DETECTOR LOOP, TYPE I | | |
| PREFORMED DETECTOR LOOP | | |
| MICROWAVE VEHICLE SENSOR | | |
| VIDEO DETECTOR | | |
| CLOSED CIRCUIT TV | | |
| EMERGENCY VEHICLE SYSTEM DETECTOR | | |
| CONFIRMATION BEACON | | |

FILE NAME =	USER NAME = kanthaphxybo	DESIGNED -	REVISED -
c:\projects\traffic\1870020\emerson.dgn		DRAWN -	REVISED -
		CHECKED -	REVISED -
		DATE -	REVISED -

PLOT SCALE = 20.0000 "/td> <td></td>	
PLOT DATE = 10/2/2007	

STATE OF ILLINOIS
DEPARTMENT OF TRANSPORTATION

**TRAFFIC SIGNAL MODERNIZATION PLAN
EMERSON AT E. PRAIRIE RD. AND MCCORMICK BLVD.**

SCALE: SHEET NO. OF SHEETS STA. TO STA.

FAU. RTE.	SECTION	COUNTY	TOTAL SHEETS	SHEET NO.
1312	0707-B	COOK	80	22

CONTRACT NO. 60B98