


F.A.P. RTE.	SECTION	COUNTY	TOTAL SHEETS	SHEET NO.
374	211-K-V-X-B	COOK	38	9A
STA.		TO STA.		
FED. ROAD DIST. NO. 1		ILLINOIS	FED. AID PROJECT	

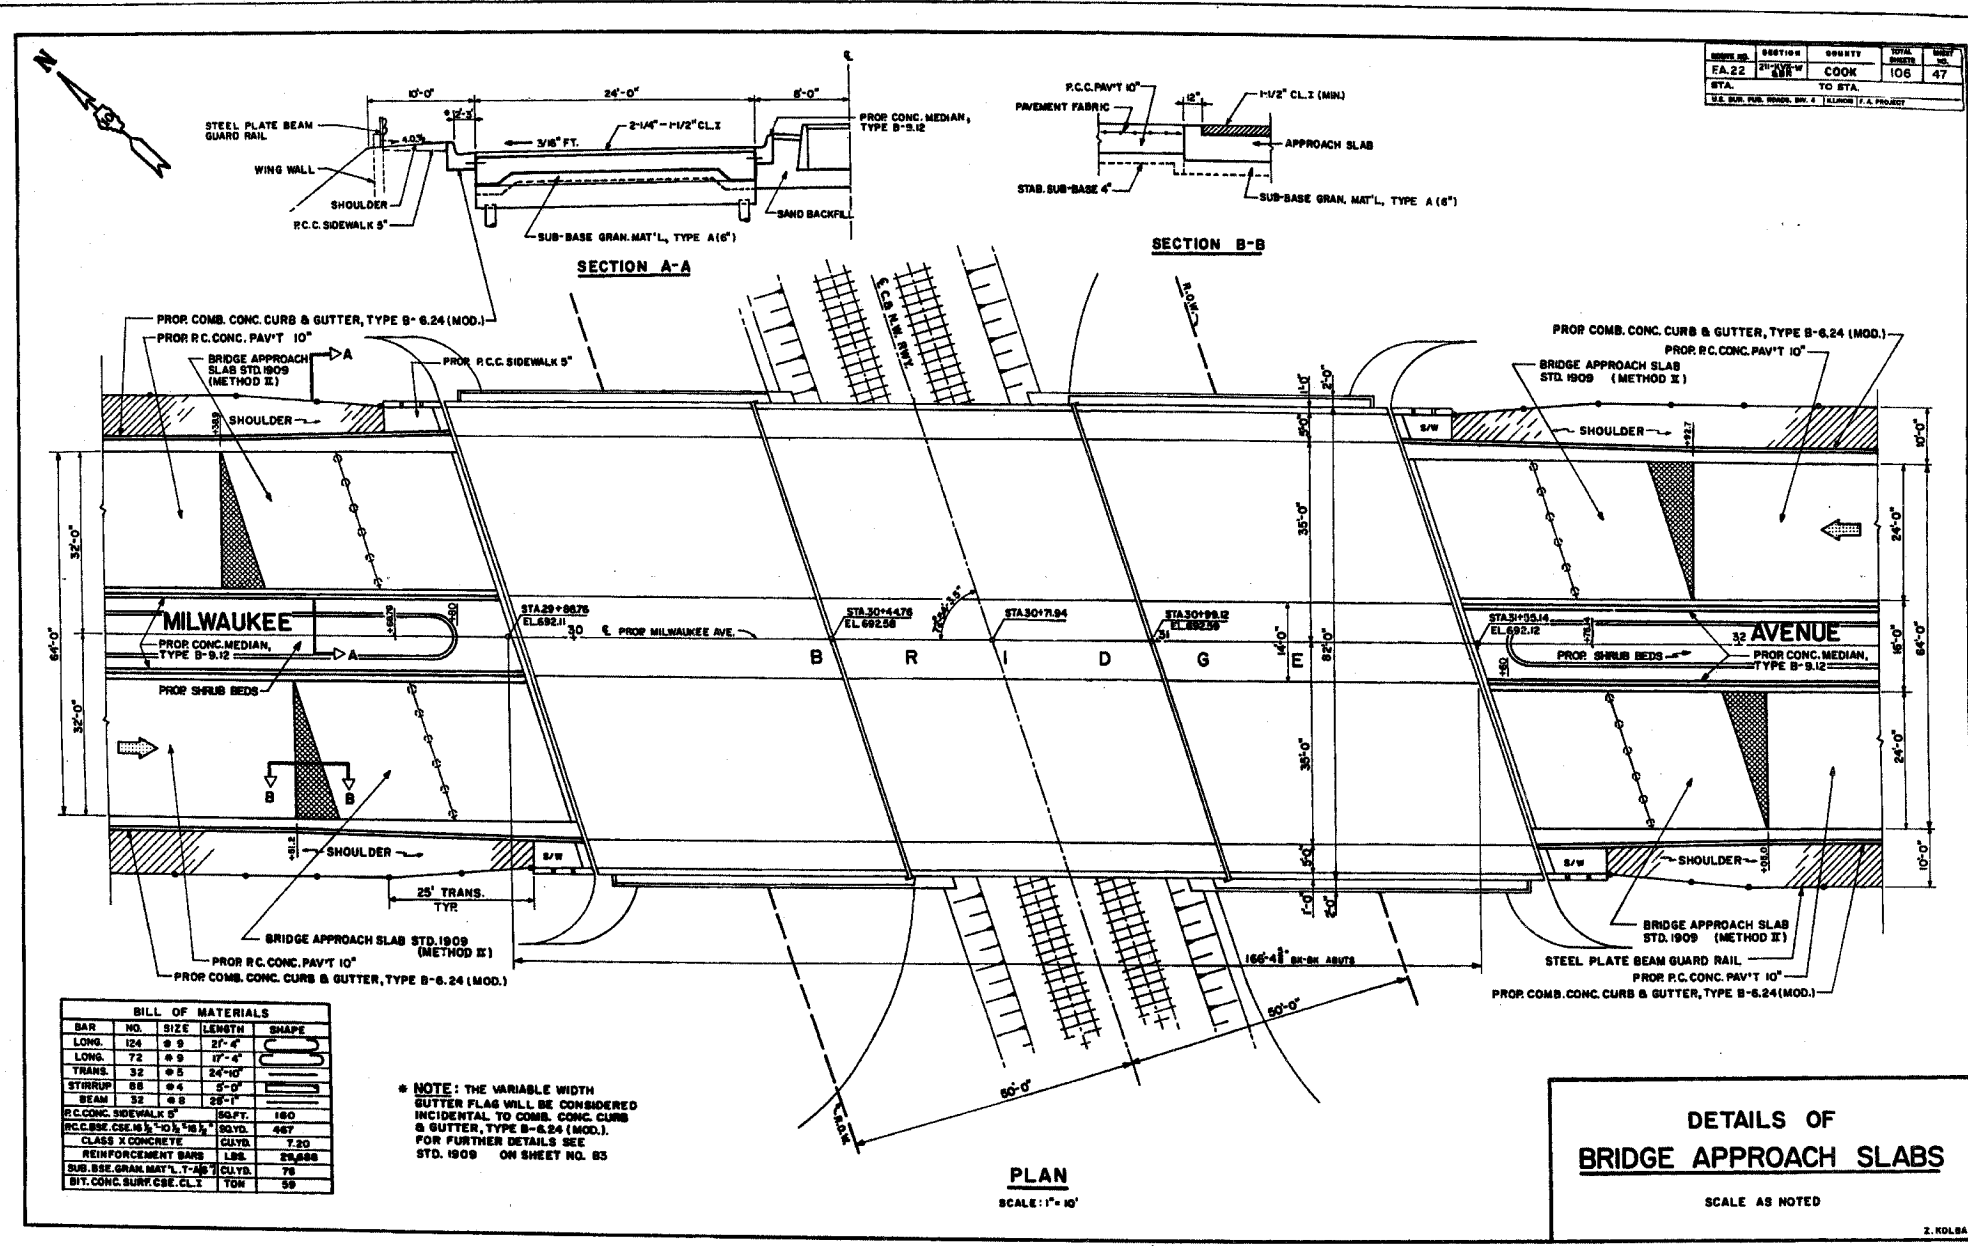

FOR INFORMATION ONLY

PLOT DATE = 8/28/2007  
 PLOT SCALE = 50.0000  
 USER NAME = amtkal

△ Add Sheet 9-5-07

REVISIONS		ILLINOIS DEPARTMENT OF TRANSPORTATION
NAME	DATE	
		DETAILS OF BRIDGE APPROACH SLAB IL. RTE. 21 (MILWAUKEE AVE.) OVER UNION PACIFIC RAILROAD S.N. 016-0243

SCALE: VERT. 1"=50'  
 DATE  
 DRAWN BY  
 CHECKED BY