


CONTRACT NO. 60C20				
F.A.P. RTE.	SECTION	COUNTY	TOTAL SHEETS	SHEET NO.
374	211-K-V-X-B	COOK	38	98
STA.		TO STA.		
FED. ROAD DIST. NO. 1		ILLINOIS	FED. AID PROJECT	

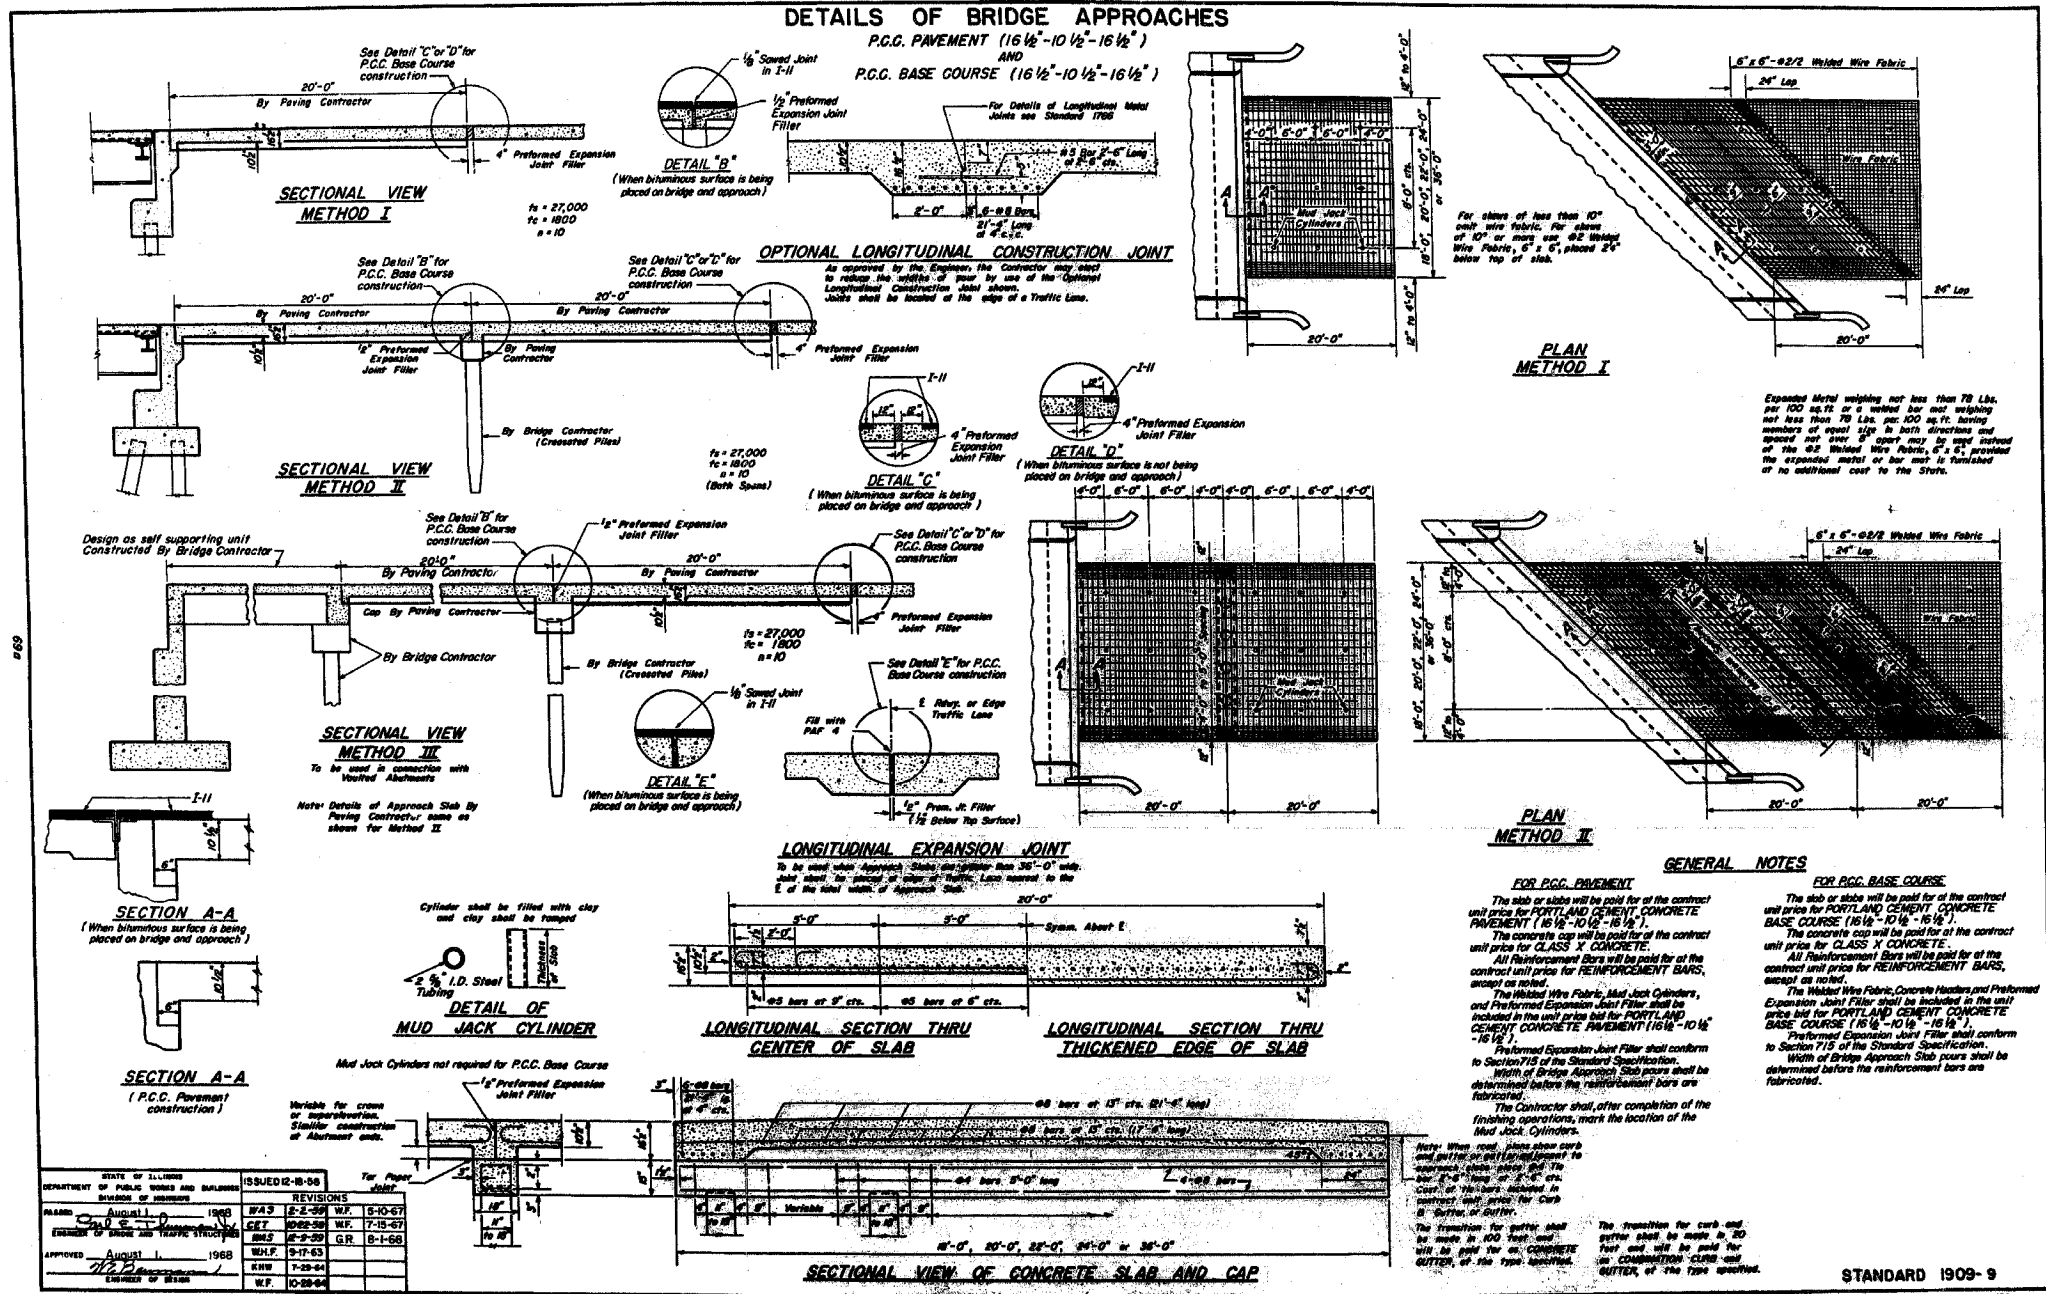

FOR INFORMATION ONLY

PLOT DATE = 8/28/2007
 FILE NAME = en:\pcc\gens\dlis607\design\as.dgn
 USER = en:\pcc\gens\dlis607 / JH
 USER NAME = en:\pcc\gens\dlis607

REVISIONS		ILLINOIS DEPARTMENT OF TRANSPORTATION	
NAME	DATE	BRIDGE APPROACH	
		STANDARD 1909-9	
		IL. RTE. 21 (MILWAUKEE AVE.) OVER	
		UNION PACIFIC RAILROAD	
		S.N. 016-0243	
		SCALE: VERT. 1"=50'	DRAWN BY
		DATE	CHECKED BY

Added Sheet
 9-577