



FEDERAL AID PROJECT NO.	SECTION	COUNTY	TOTAL SHEETS	SHEET NO.
F.A. RTE. 374 (IL. RTE. 21)	211-K-V-X-B	COOK	38	25
STA.	TO STA.			
FED. ROAD DIST. NO.	ILLINOIS	FED. AID PROJECT		


CONTRACT NO. 60C20

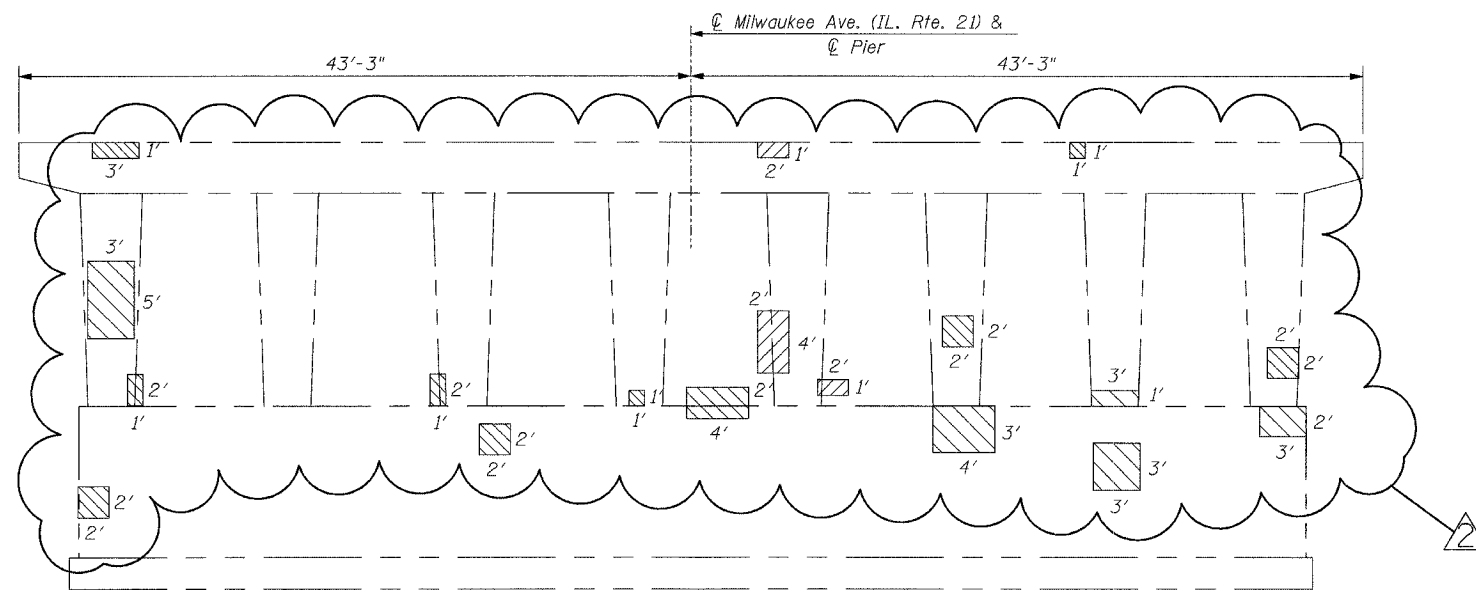


PIER NO. 1 - EAST FACE
(LOOKING WEST)

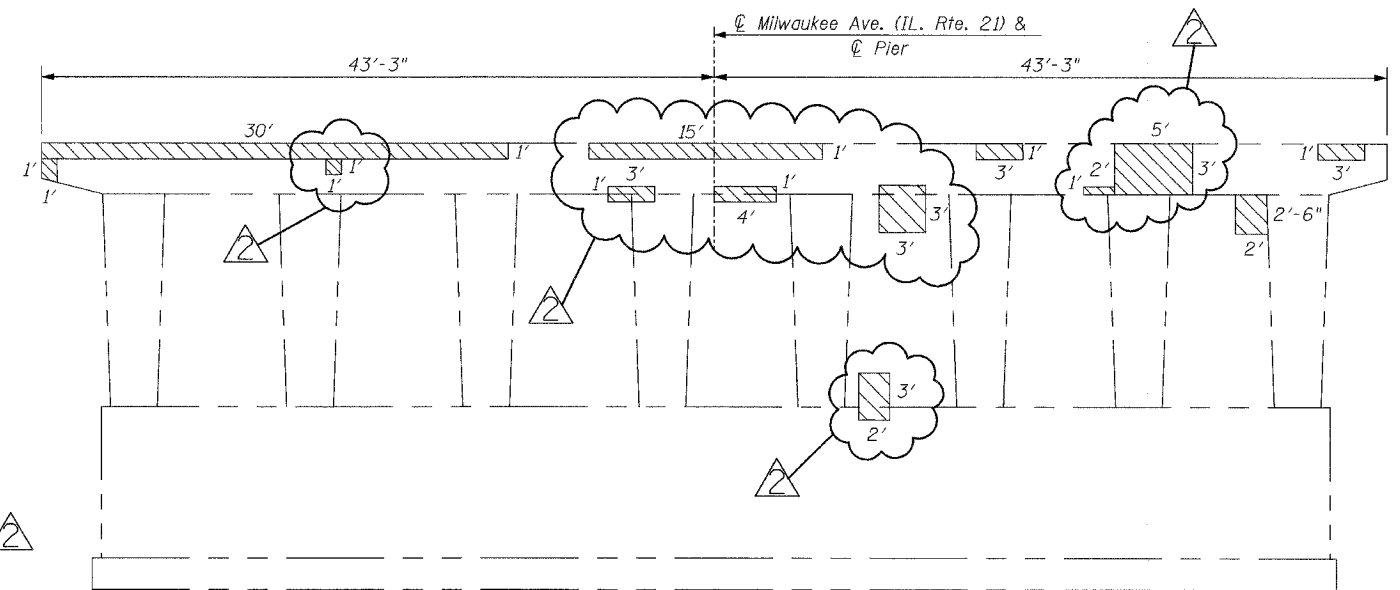

PIER NO. 2 - EAST FACE
(LOOKING WEST)

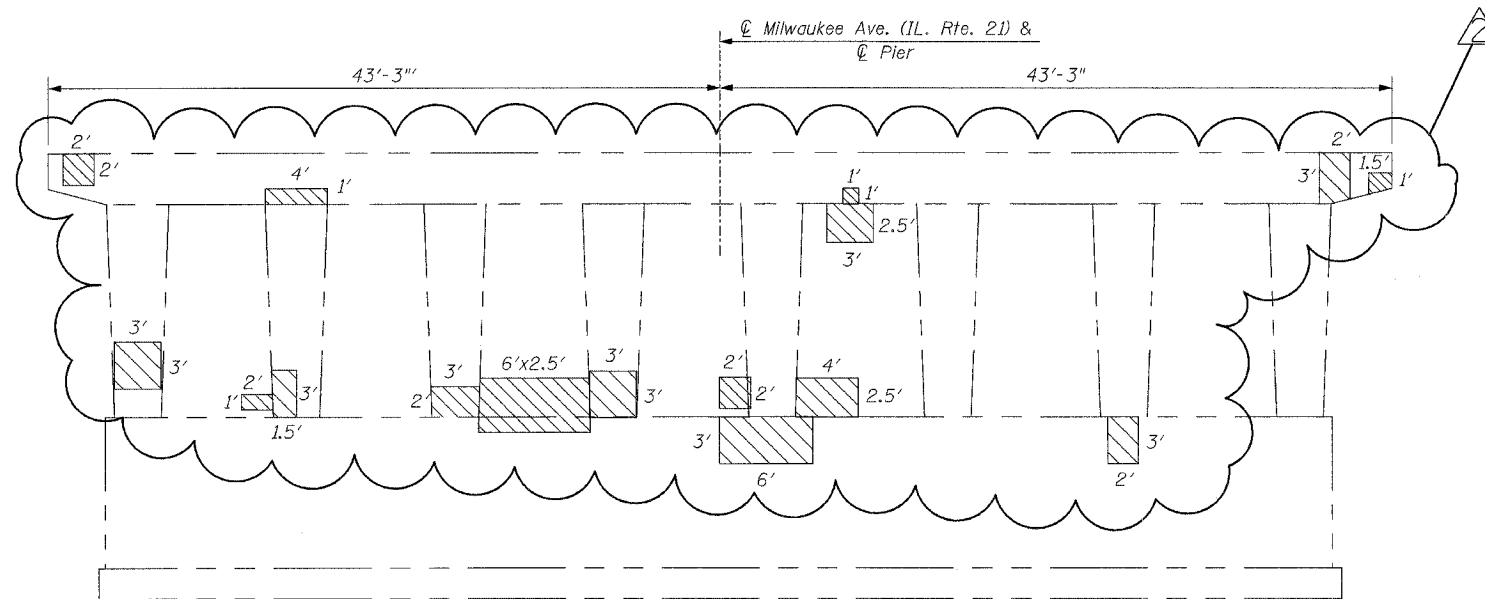

PIER NO. 1 - WEST FACE
(LOOKING EAST)

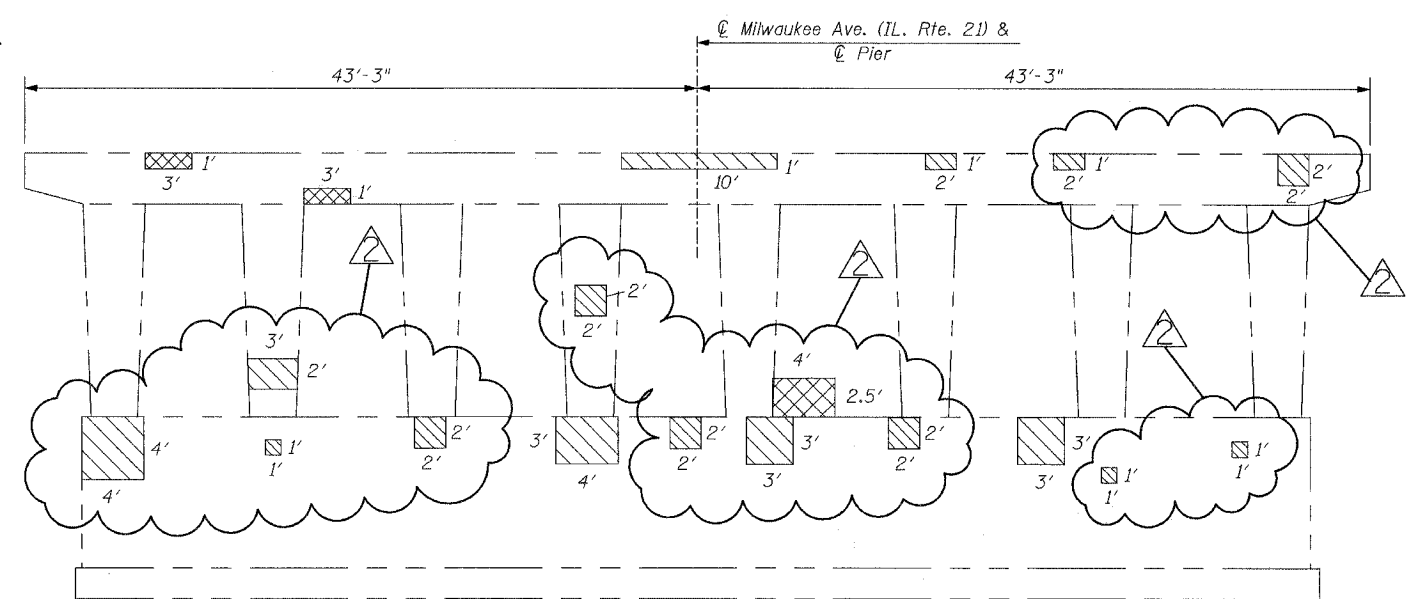

PIER NO. 2 - WEST FACE
(LOOKING EAST)

LEGEND:

- Structural Repair of Concrete (Depth equal to or less than 5 In)
- Structural Repair of Concrete (Depth greater than 5 In)

TOTAL BILL OF MATERIAL

ITEM	UNIT	TOTAL
STRUCTURAL REPAIR OF CONCRETE (DEPTH EQUAL TO OR LESS THAN 5 IN)	SQ. FT.	383.5
STRUCTURAL REPAIR OF CONCRETE (DEPTH GREATER THAN 5 IN)	SQ. FT.	16

REVISIONS	
NAME	DATE
	09-14-07

ILLINOIS DEPARTMENT OF TRANSPORTATION

PIER REPAIR

MILWAUKEE AVE. (IL. RTE. 21) OVER UNION PACIFIC RAILROAD

F.A. RTE. 374 (S.B.I. RTE. 21)

SECTION: 211-K-V-X-B

COOK COUNTY STATION 30+71.94

STRUCTURE NO. 016-0243

SCALE: DRAWN BY: F.M.
DATE: JULY 23, 2007 CHECKED BY: B.N.S.

CHRISTIAN-ROGE & ASSOC., INC.
CHICAGO ILLINOIS