

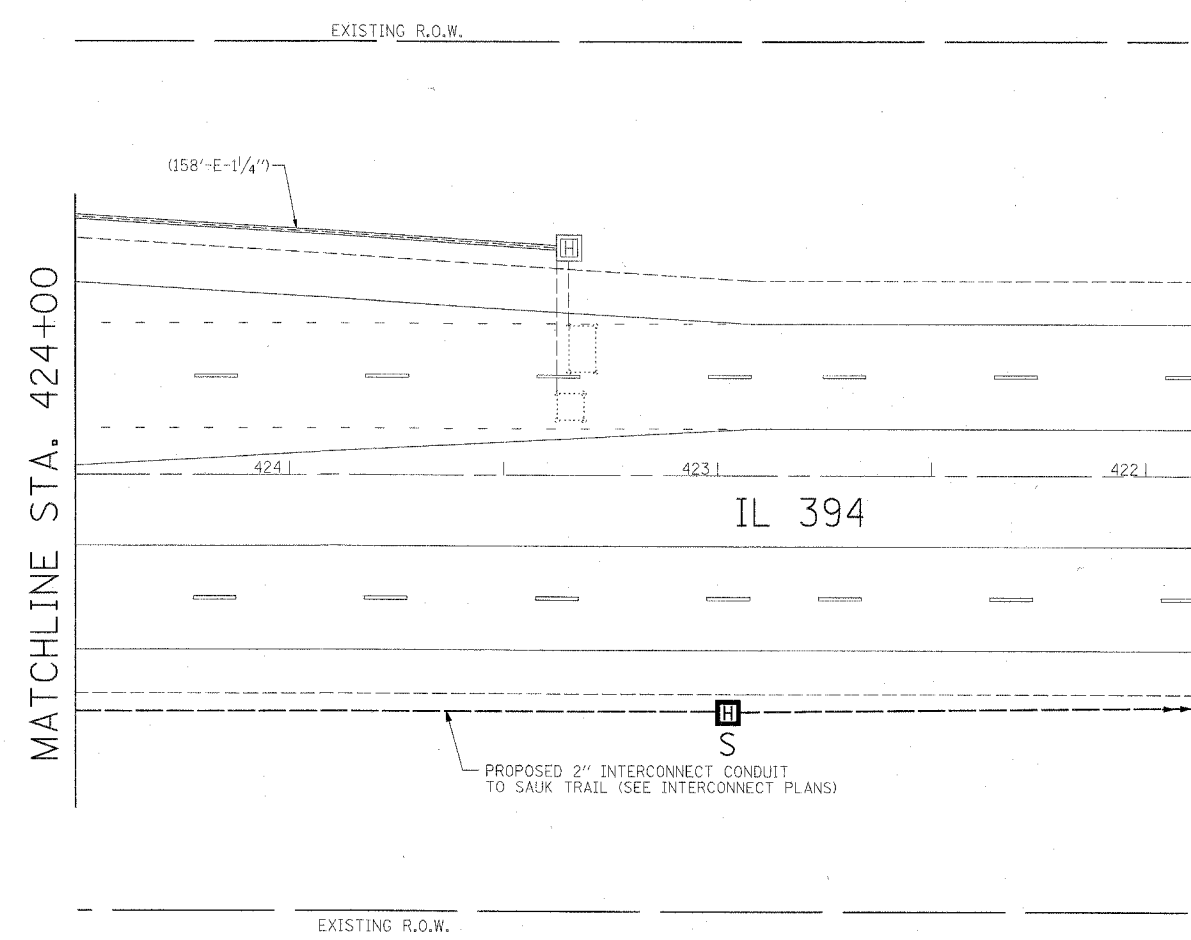


F.A.U. RTE.	SECTION	COUNTY	TOTAL SHEETS	SHEET NO.
332	2007-037TS	COOK/WILL	34	11
STA.		TO STA.		
FED. ROAD DIST. NO.		ILLINOIS FED. AID PROJECT		

D-91-343-07

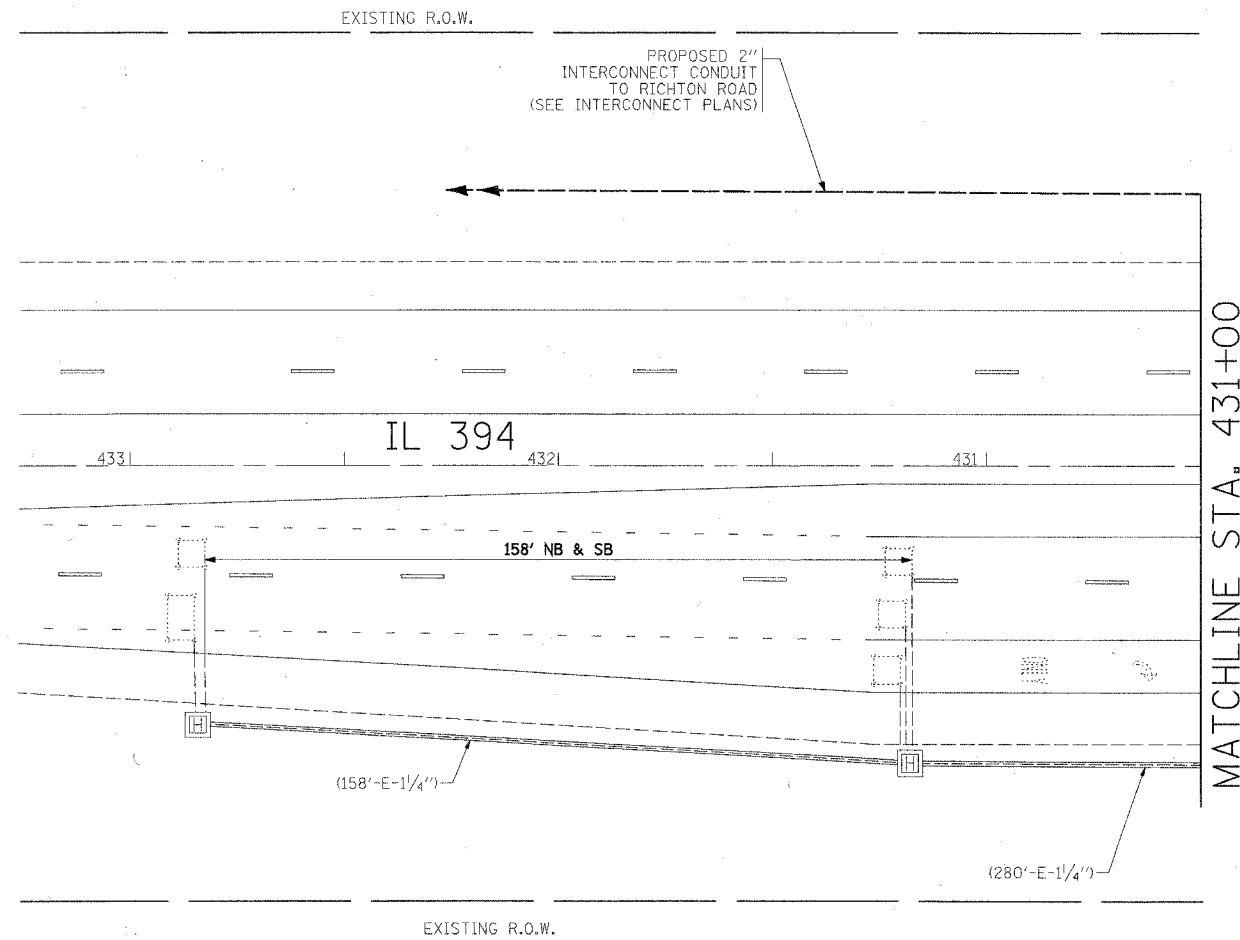

MATCHLINE A-A

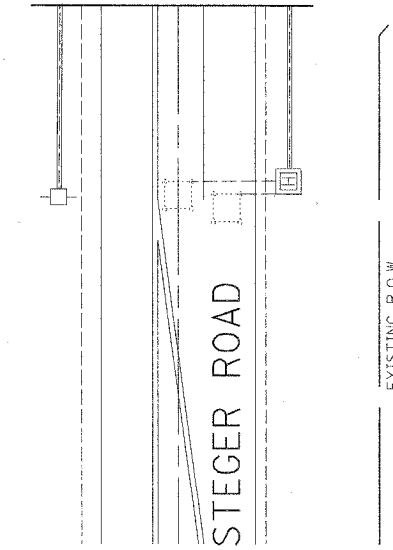

**RESTORATION OF WORK AREA**  
 RESTORATION OF THE TRAFFIC SIGNAL WORK AREA SHALL BE INCIDENTAL TO THE RELATED PAY ITEM SUCH AS FOUNDATION, CONDUIT, HANDHOLE, TRENCH AND BACKFILL, ETC. AND NO EXTRA COMPENSATION SHALL BE ALLOWED. ALL ROADWAY SURFACES SUCH AS SHOULDERS, MEDIANS, SIDEWALKS, PAVEMENT ETC. SHALL BE REPLACED IN KIND. ALL DAMAGE TO MOWED LAWNS SHALL BE REPLACED WITH APPROVED SOD AND ALL DAMAGE TO UNMOWED FIELDS SHALL BE SEEDED IN ACCORDANCE WITH STANDARD SPECIFICATIONS.

REVISIONS	
NAME	DATE

ILLINOIS DEPARTMENT OF TRANSPORTATION  
**TRAFFIC SIGNAL MODIFICATION**  
**I-394 AVENUE AT**  
**STEGER RD.**  
 SCALE: VERT. 1"=20'  
 DATE 11/26/07  
 DRAWN BY BL  
 CHECKED BY ER/TC

**INFRASTRUCTURE ENGINEERING, INC.**  
 33 W. MONROE ST., SUITE 1540  
 CHICAGO, IL 60603-5322  
 PHONE 312.425.9560  
 FAX 312.425.9564

DATE 11/26/07  
 PLOT NAME I-394-TS  
 PLOT SCALE 1"=20'  
 USER NAME ER/TC